



Bracknell Gardens, Hampstead, London, NW3 .| £875

- Stunning apartment with over 1310 Square feet/122 square meters
- Second floor and third floor split level apartment
- Guest toilet
- Reception room with large balcony with beautiful aspect over trees and gardens
- All the restaurants, shops and amenities of Hampstead Village are close by
- Council tax - F - £1914 per annum

"Vita Properties have been tremendously helpful throughout the process of securing/renting my flat. Informative about the property, prompt communication, easy to use dashboard for sharing of information, and pleasant to work with. Highly recommend!"

A stunning split level apartment located on a quiet tree lined road close to all amenities of both Hampstead Village and West Hampstead. The property has been recently refurbished to an extremely high standard and comprises three bedrooms, large reception room with access onto a private roof terrace, modern kitchen, two ensuite bathrooms and a guest cloakroom. All the restaurants, shops and amenities of Hampstead Village, West Hampstead and Finchley Road are close by.

The property is offered unfurnished and is available immediately



Oliver Kent

✉ oliver.kent@vitaproperties.uk


☎ +4477 7274 0351



🏠	Flat
🔑	Available to Let
🛏️	x 3
🚿	x 1
🚽	x 2



"I was very impressed with Vita and their network of buyers. When the sale of my flat fell through (twice) they worked extremely hard to find new buyers in a difficult market - thank you!"

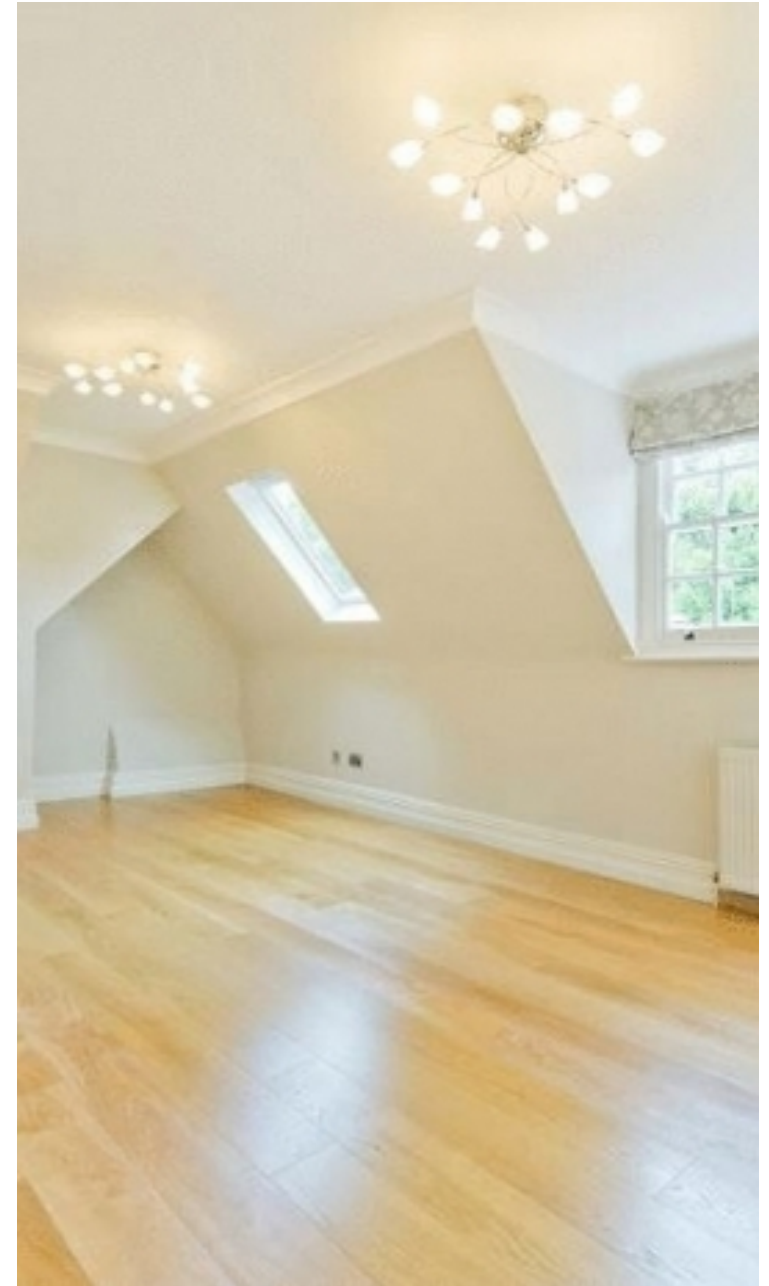

"Working with Vita properties has been a smooth experience! No complaints at all. Our letting agent, Diana has been fantastic and very helpful throughout the whole process. I would highly recommend both Vita properties and Diana."





"I used Vita properties to find a flat recently and it was an overall professional, personalised and positive experience. Saira went the extra mile to accommodate to our needs and quick to help us whenever possible."



**MORE INFO, PICTURES,
CONTACT ON
OUR WEBSITE**



"Vita Properties is a very professional agency. My experience with them was incredible and the entire team was very helpful and kind throughout the renting process. I'd highly recommend!"

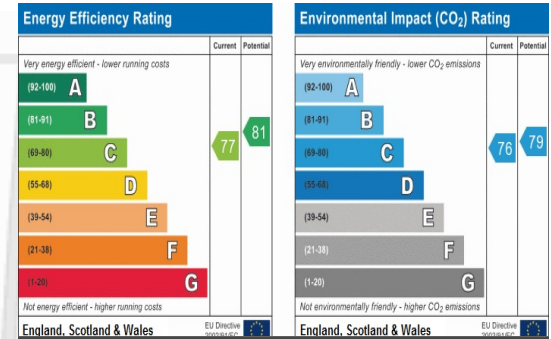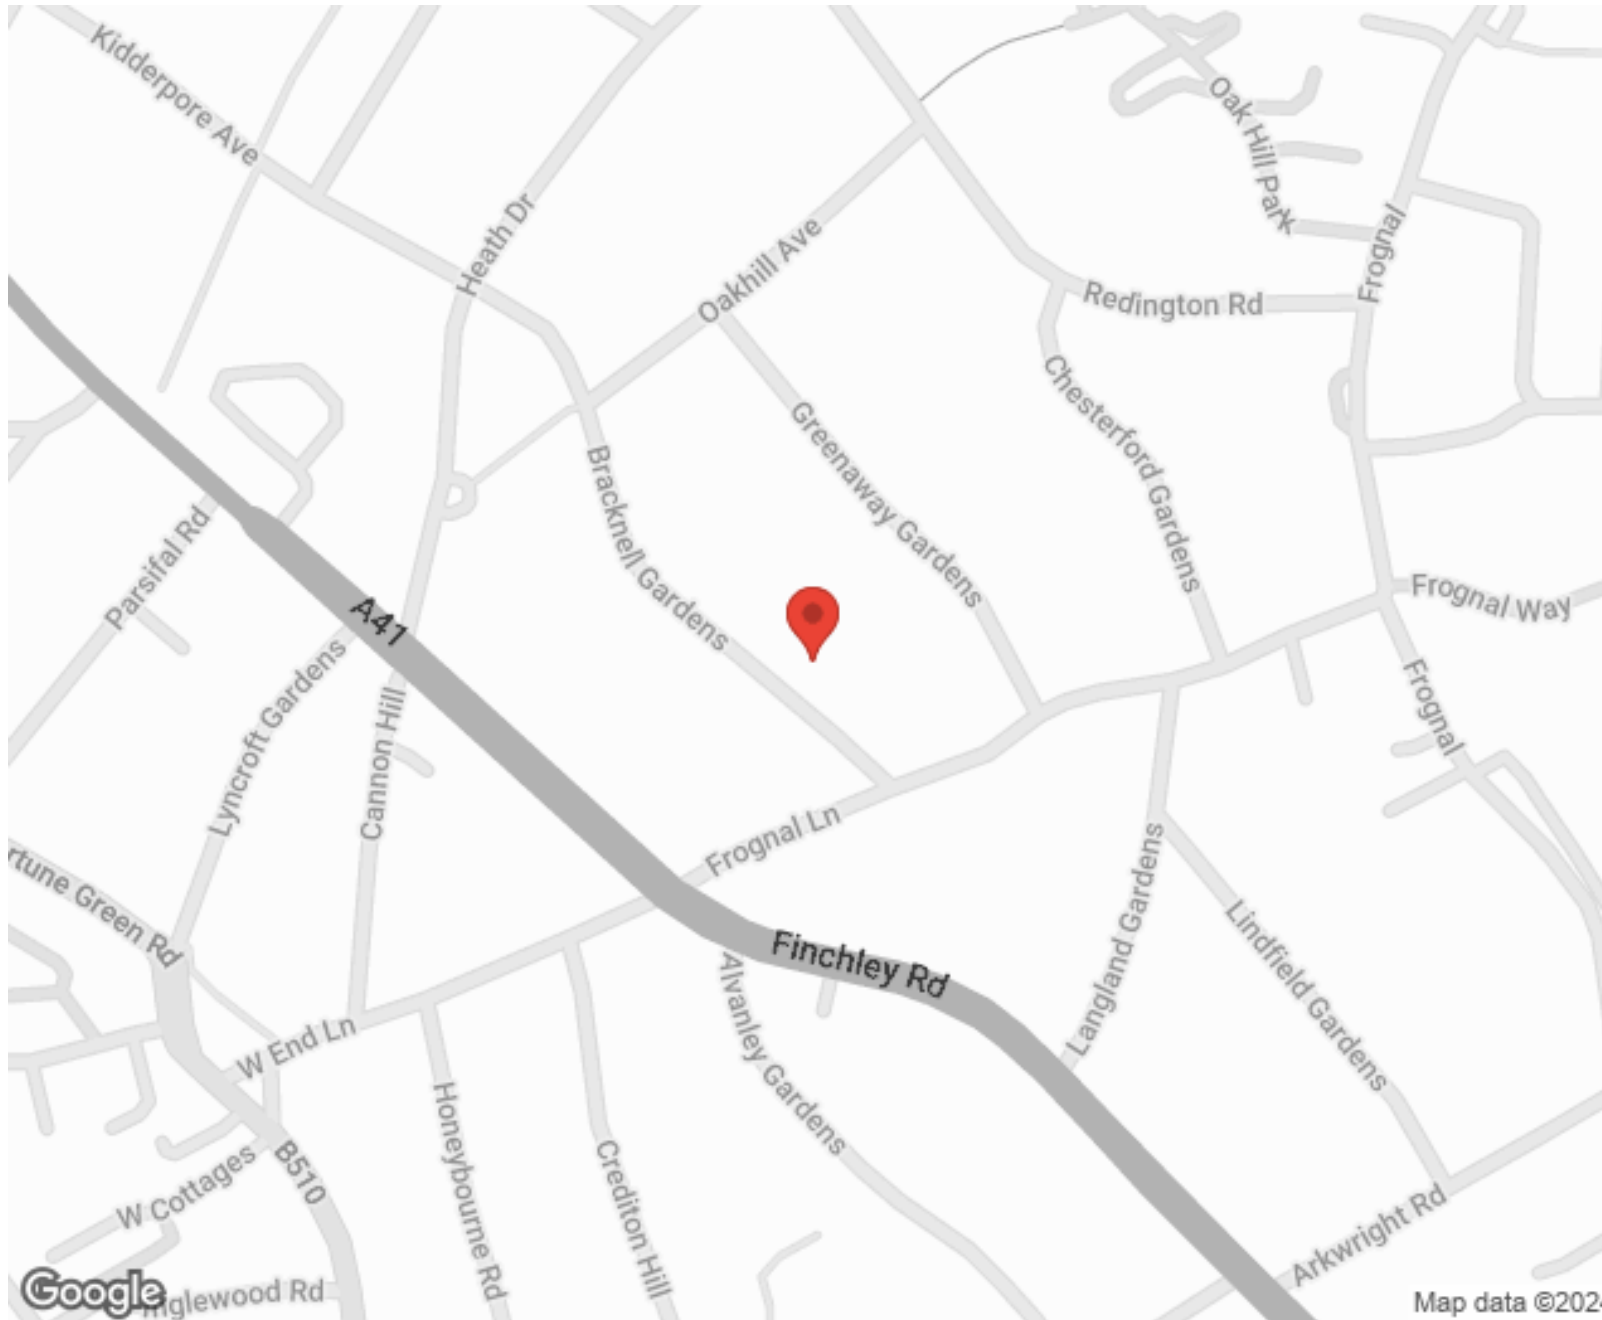


SCAN FOR MORE GOOGLE REVIEWS


Google
★★★★★
4.9 Stars | 132 Reviews

Find us on social media

- vitaproperties
- VitaProperties
- VitaProperties

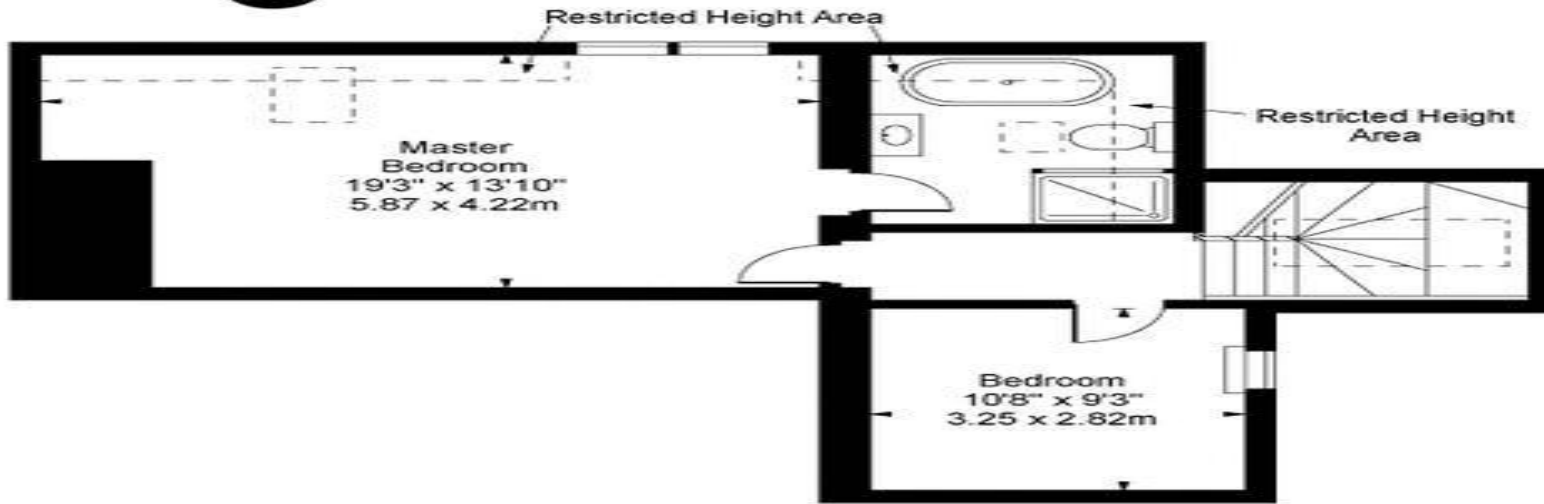

Third Floor

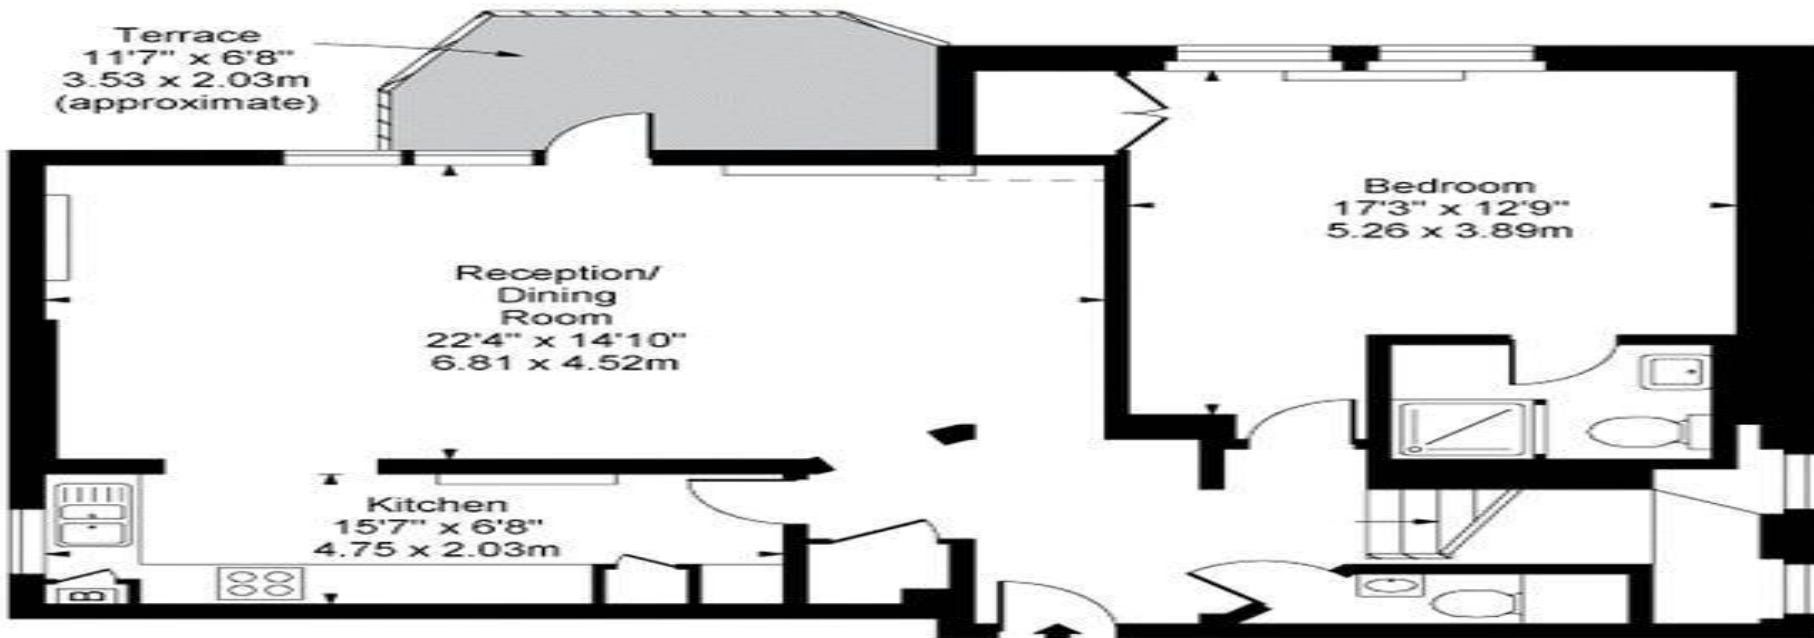

Second Floor

Approx Gross Internal Area 1388 Sq Ft - 128.95 Sq M
(Including Restricted Height Area)
For Illustration Purposes Only - Not To Scale