



Belsize Road, Swiss Cottage, London, NW6 .| £1,200

- Garden & Terrace
- Off-street Parking
- Newly refurbished
- Roof Terrace

- Moments to transport, supermarkets and restuarants
- Close to the Jubilee line

"Vita Properties have been tremendously helpful throughout the process of securing/renting my flat. Informative about the property, prompt communication, easy to use dashboard for sharing of information, and pleasant to work with. Highly recommend!"

Discover an exquisite four-bedroom family home on Belsize Road, complete with a charming garden, inviting roof terrace, and convenient off-street parking. Spanning four floors, this residence boasts abundant space and natural light. The accommodation features a generously sized reception room, four double bedrooms, an additional study, and four modern bathrooms, all beautifully tiled. With ample storage solutions, a fourth-floor roof terrace, and an expansive private garden, this property harmoniously blends modern elegance with a cozy atmosphere. Impeccably renovated to the highest standard, Belsize Road is a sought-after location, situated near South Hampstead and Kilburn High Road overground stations, offering seamless access to a myriad of amenities, including restaurants, pubs, and bars.

Choose from furnished or unfurnished options to suit your lifestyle



Oliver Kent

✉ [oliver.kent@vitaproperties.uk](mailto:oliver.kent@vitaproperties.uk)  
☎ +4477 7274 0351



🏠	House
🔑	Available to Let
🛏️	x 4
🛋️	x 2
🚿	x 4



"I was very impressed with Vita and their network of buyers. When the sale of my flat fell through (twice) they worked extremely hard to find new buyers in a difficult market - thank you!"

---



"Working with Vita properties has been a smooth experience! No complaints at all. Our letting agent, Diana has been fantastic and very helpful throughout the whole process. I would highly recommend both Vita properties and Diana."

---



"I used Vita properties to find a flat recently and it was an overall professional, personalised and positive experience. Saira went the extra mile to accommodate to our needs and quick to help us whenever possible."

---




**MORE INFO, PICTURES,  
CONTACT ON  
OUR WEBSITE**





"Vita Properties is a very professional agency. My experience with them was incredible and the entire team was very helpful and kind throughout the renting process. I'd highly recommend!"

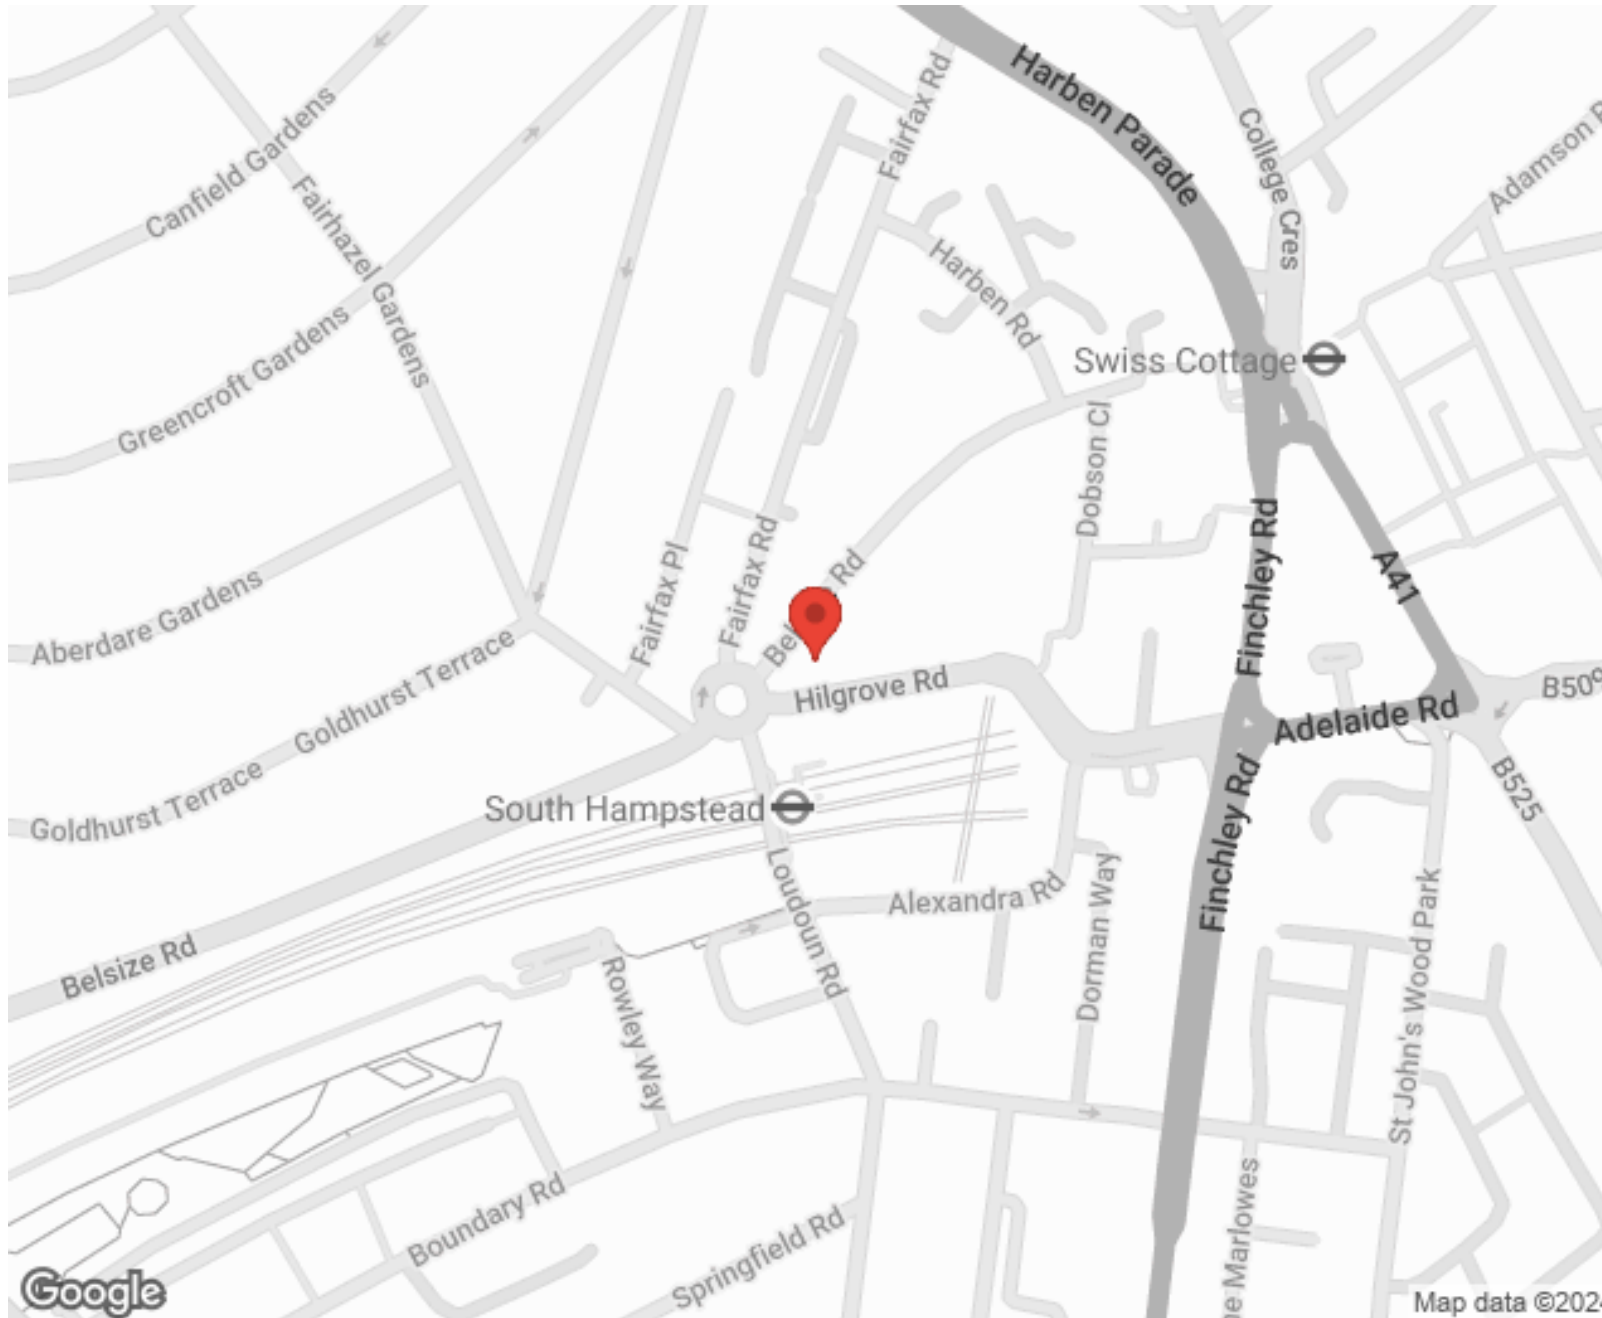

### Energy rating and score

This property's current energy rating is B. It has the potential to be B.

[See how to improve this property's energy efficiency.](#)

Score	Energy rating	Current	Potential
92+	A		
81-91	B	82 B	82 B
69-80	C		
55-68	D		
39-54	E		
21-38	F		
1-20	G		

SCAN FOR MORE  
GOOGLE REVIEWS



Google



4.9 Stars | 132 Reviews

Find us on social media

- vitaproperties
- VitaProperties
- VitaProperties

**Belsize Road, NW6**  
Approx. Gross Internal Area \*  
2180 Ft<sup>2</sup> - 202.52 M<sup>2</sup>



**Ground Floor**

**First Floor**

**Second Floor**

**Illustration For Identification Purposes Only. Not To Scale**

\* As Defined by RICS - Code of Measuring Practice