



Daleham Gardens, Belsize Park, London, NW3 .| £675

- Recently renovated
- 2 double bedrooms + study
- Modern bathroom
- Eat-in-kitchen

- Spacious living room
- Garden
- Council tax - £1619 - per annum
- Available immediately

"Vita Properties have been tremendously helpful throughout the process of securing/renting my flat. Informative about the property, prompt communication, easy to use dashboard for sharing of information, and pleasant to work with. Highly recommend!"

Available immediately - We are pleased to offer this beautiful newly renovated 2 bedroom 2 bathroom plus a study. Located on the ground floor of a period Property in one of Belsize Park's most sought after locations, comprising of two double bedrooms with fitted wardrobes, 2 modern bathroom, eat-in-kitchen, bright and spacious living room and the extra benefit of access to a shared garden. Close to transport links and local amenities, this apartment is a must see! Please call to arrange an appointment.



Oliver Kent

✉ oliver.kent@vitaproperties.uk

☎ +4477 7274 0351



🏠 Flat
🔑 Available
to Let
🛏 x 2
🚿 x 2
🚻 x 2

"I was very impressed with Vita and their network of buyers. When the sale of my flat fell through (twice) they worked extremely hard to find new buyers in a difficult market - thank you!"



"Working with Vita properties has been a smooth experience! No complaints at all. Our letting agent, Diana has been fantastic and very helpful throughout the whole process. I would highly recommend both Vita properties and Diana."




"I used Vita properties to find a flat recently and it was an overall professional, personalised and positive experience. Saira went the extra mile to accommodate to our needs and quick to help us whenever possible."



MORE INFO, PICTURES,
CONTACT ON
OUR WEBSITE



"Vita Properties is a very professional agency. My experience with them was incredible and the entire team was very helpful and kind throughout the renting process. I'd highly recommend!"

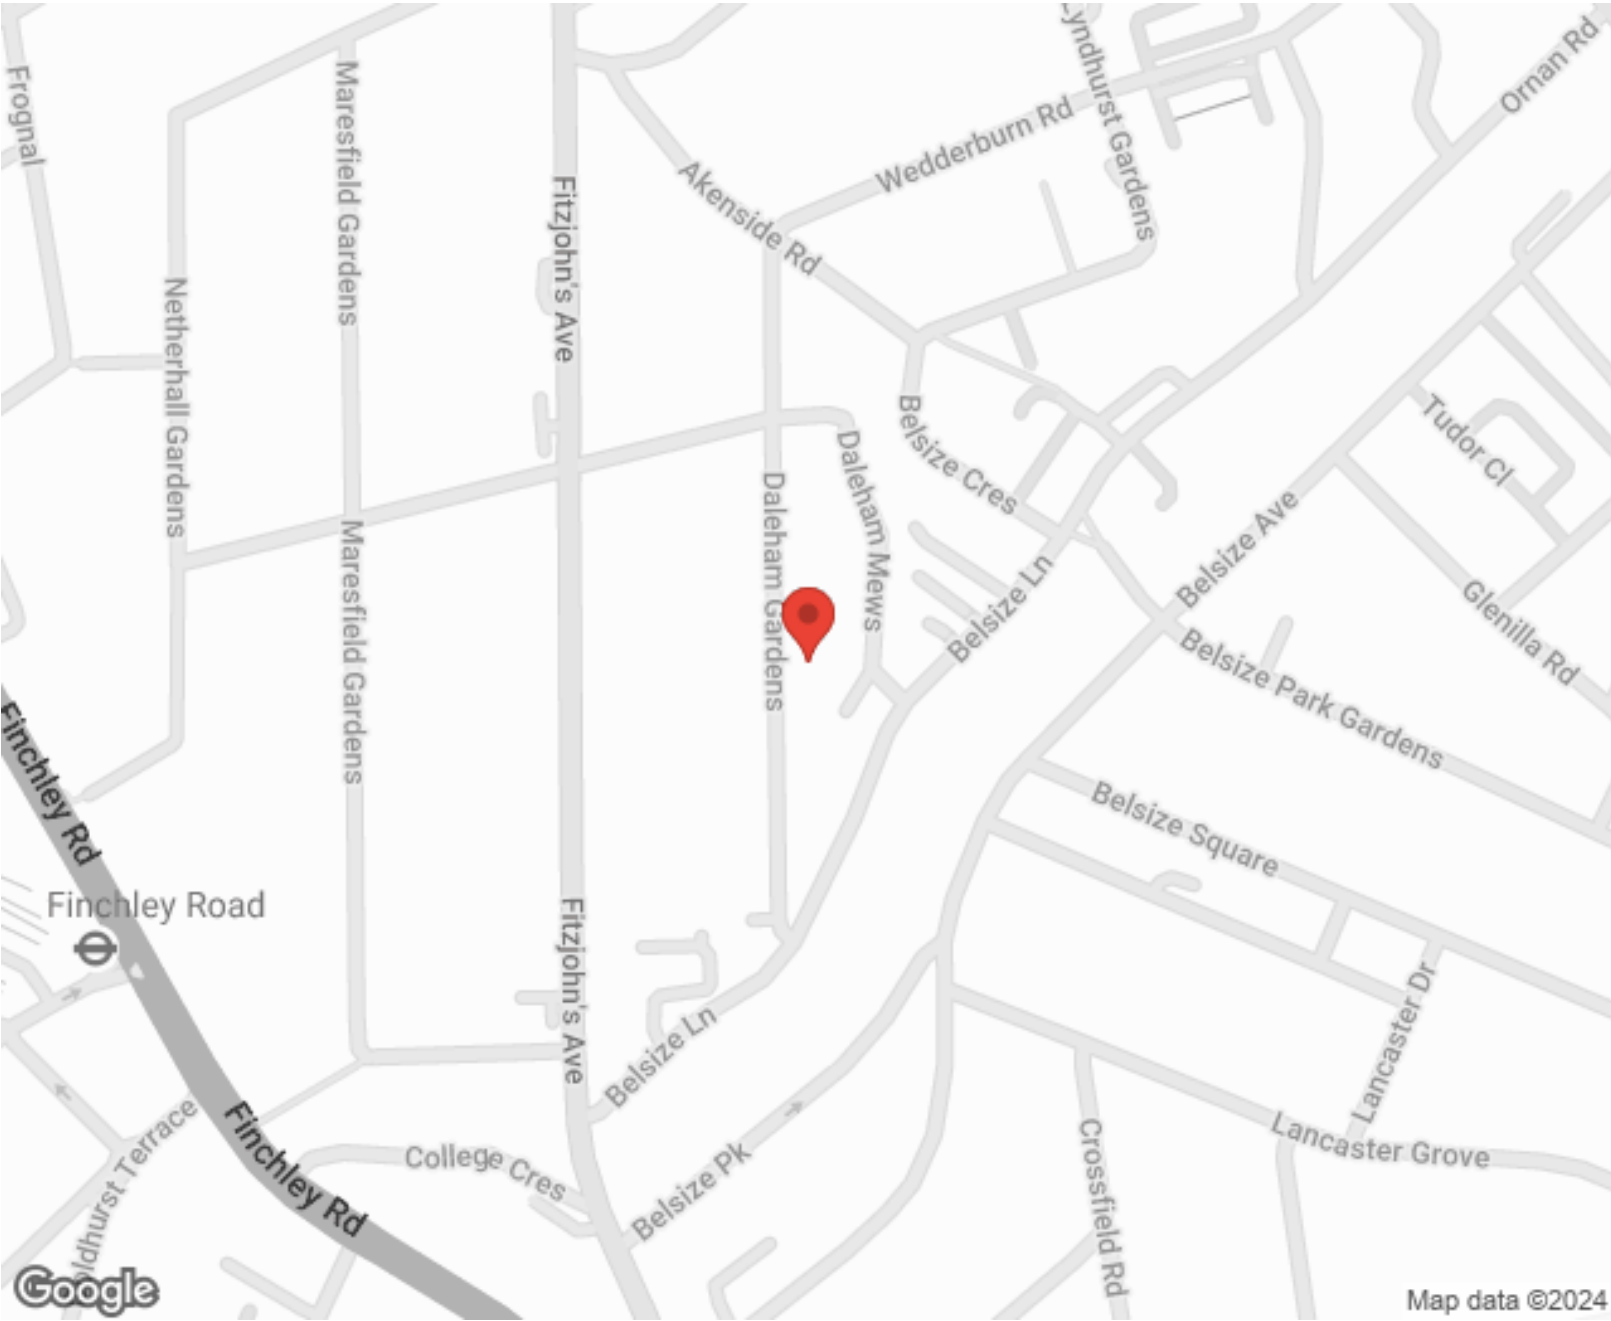

Energy Efficiency Rating		Environmental Impact (CO ₂) Rating	
	Potential		Potential
Very energy efficient - lower running costs		Very environmentally friendly - lower CO ₂ emissions	
(92-100) A		(82-100) A	
(81-91) B		(61-91) B	83
(69-80) C		(49-80) C	
(55-68) D	62	(35-60) D	57
(39-54) E		(21-34) E	
(21-38) F		(1-20) F	
(1-20) G		(1-20) G	
Not energy efficient - higher running costs		Not environmentally friendly - higher CO ₂ emissions	
England, Scotland & Wales		England, Scotland & Wales	


SCAN FOR MORE
GOOGLE REVIEWS

Google
★★★★★
4.9 Stars | 132 Reviews

Find us on social media

vitaproperties
 VitaProperties
 VitaProperties

Daleham Gardens

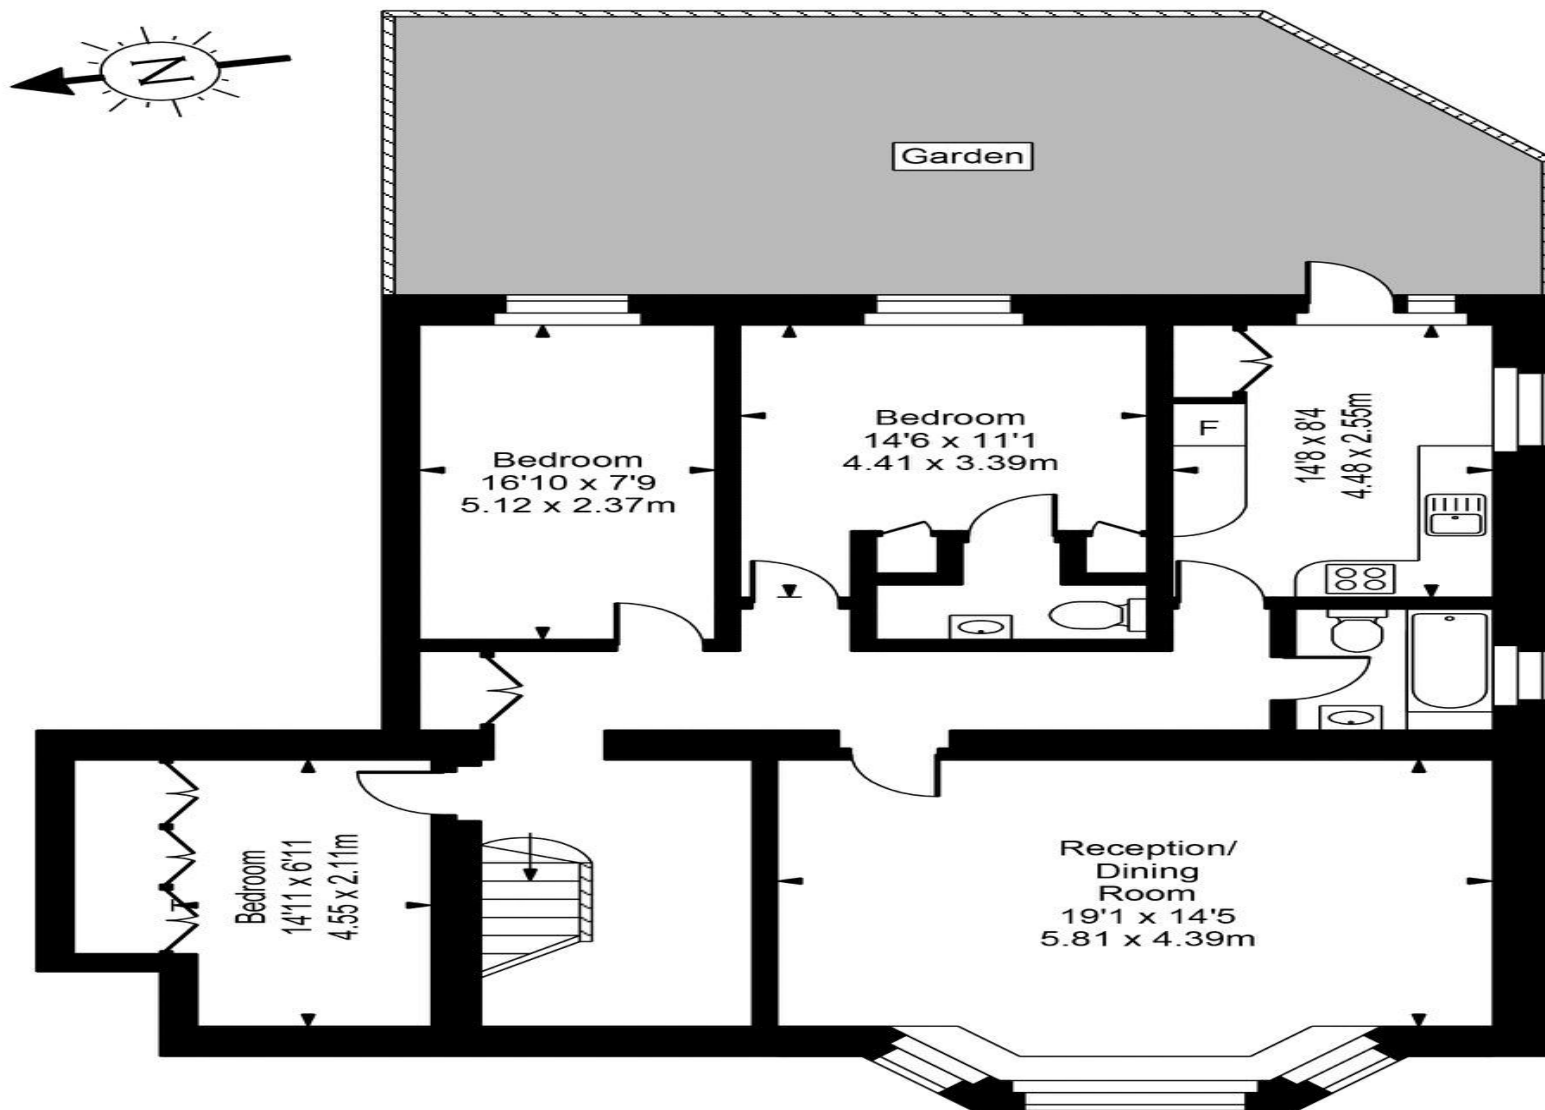

Approx Gross Internal Area **1236 Sq Ft - 114.82 Sq M**

For Illustration Purposes Only - Not To Scale
Floor plan by www.creativeplanetlk.com