



Buckland Crescent, Swiss Cottage, London, NW3 .| £420

- Private roof terrace
- Seconds to Swiss Cottage tube and shops
- Within mins to Belsize Park
- Modern

- Split over the 2nd and 3rd floor
- Council tax - F - £1914 per annum

"Vita Properties have been tremendously helpful throughout the process of securing/renting my flat. Informative about the property, prompt communication, easy to use dashboard for sharing of information, and pleasant to work with. Highly recommend!"

A modern split level 2 bedroom flat ideally located within seconds of Swiss Cottage tube and Belsize Park Village. The flat is positioned on the 2nd and 3rd floor in this beautiful period conversion. The property benefits from a magnificent roof terrace, separate modern kitchen, wooden flooring throughout, and a plenty of space and light.

Available furnished



Oliver Kent

✉ oliver.kent@vitaproperties.uk


☎ +4477 7274 0351



🏠	Flat
🔑	Available to Let
🛏️	x 2
🛋️	x 1
🪑	x 1



"I was very impressed with Vita and their network of buyers. When the sale of my flat fell through (twice) they worked extremely hard to find new buyers in a difficult market - thank you!"

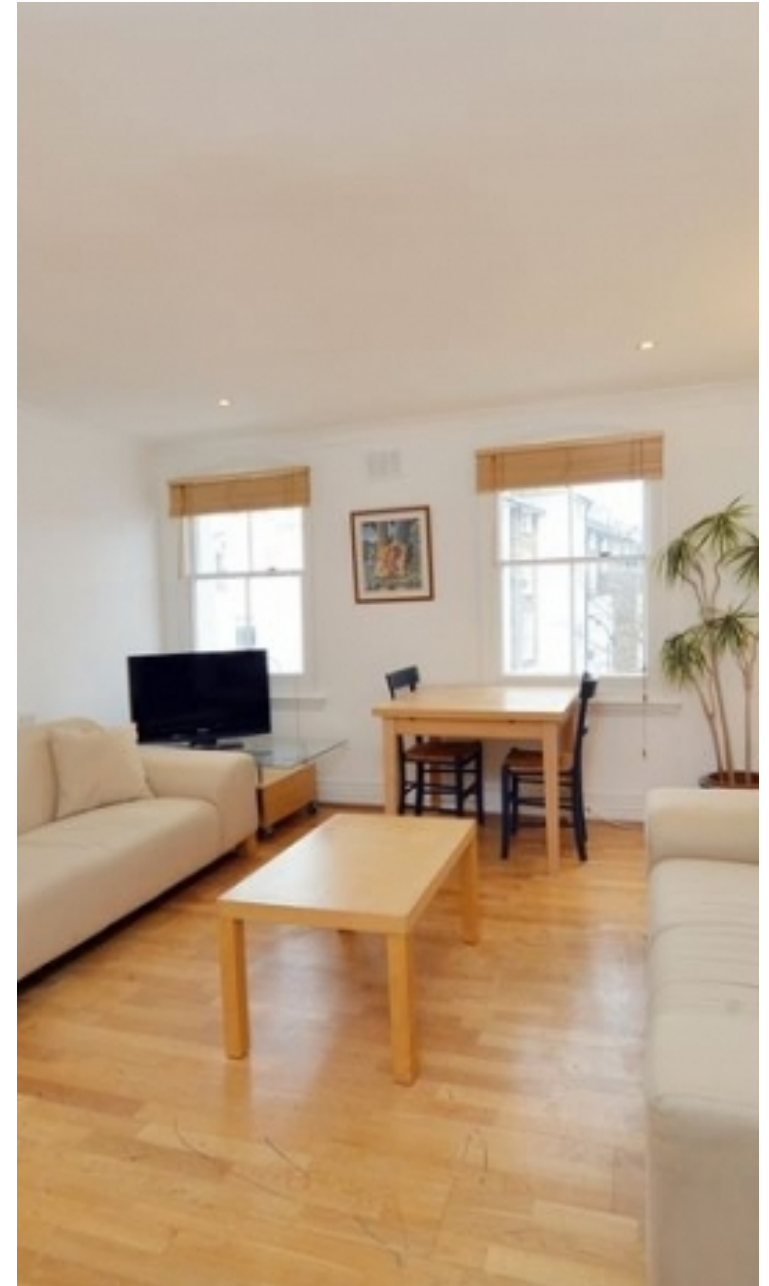

"Working with Vita properties has been a smooth experience! No complaints at all. Our letting agent, Diana has been fantastic and very helpful throughout the whole process. I would highly recommend both Vita properties and Diana."




"I used Vita properties to find a flat recently and it was an overall professional, personalised and positive experience. Saira went the extra mile to accommodate to our needs and quick to help us whenever possible."



**MORE INFO, PICTURES,
CONTACT ON
OUR WEBSITE**



"Vita Properties is a very professional agency. My experience with them was incredible and the entire team was very helpful and kind throughout the renting process. I'd highly recommend!"

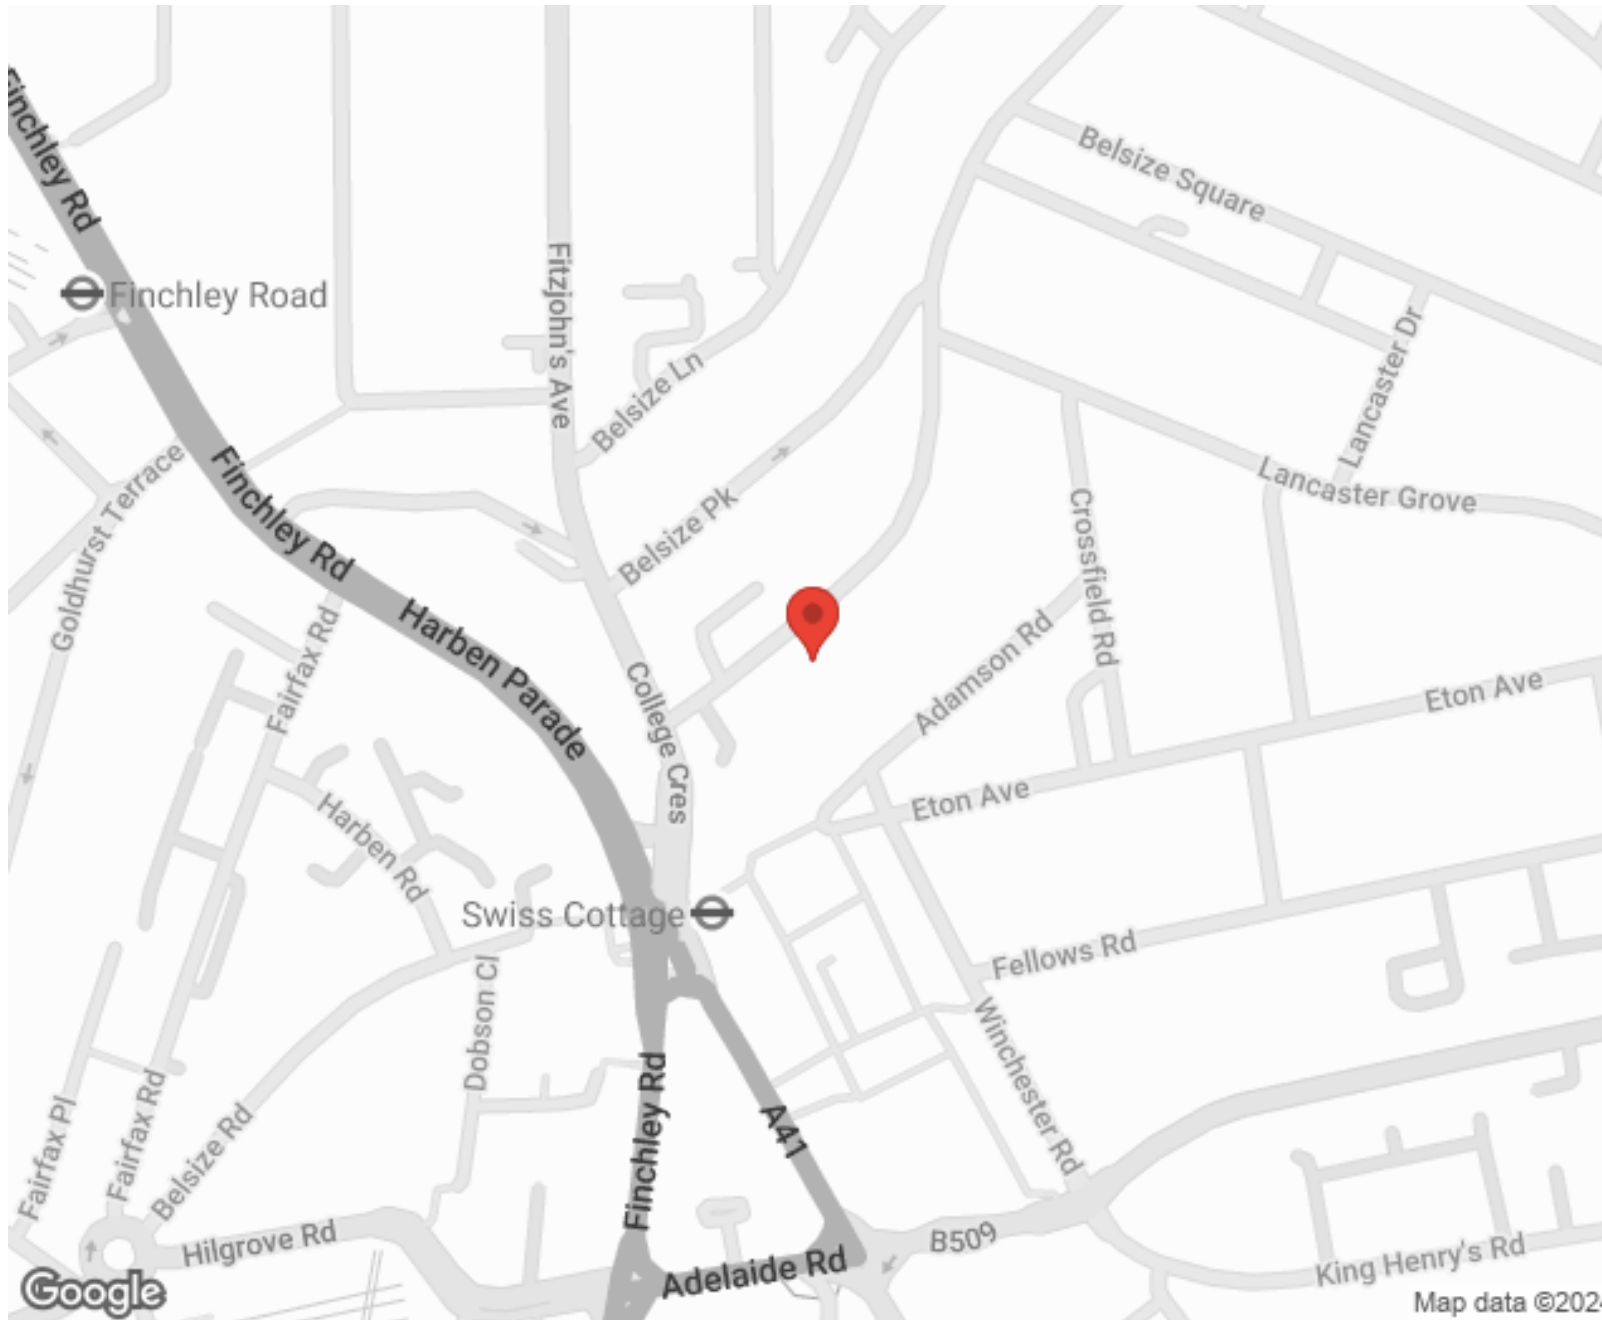

SCAN FOR MORE
GOOGLE REVIEWS




Google



4.9 Stars | 132 Reviews




Find us on social media

 vitaproperties

 VitaProperties

 VitaProperties

Buckland Crescent

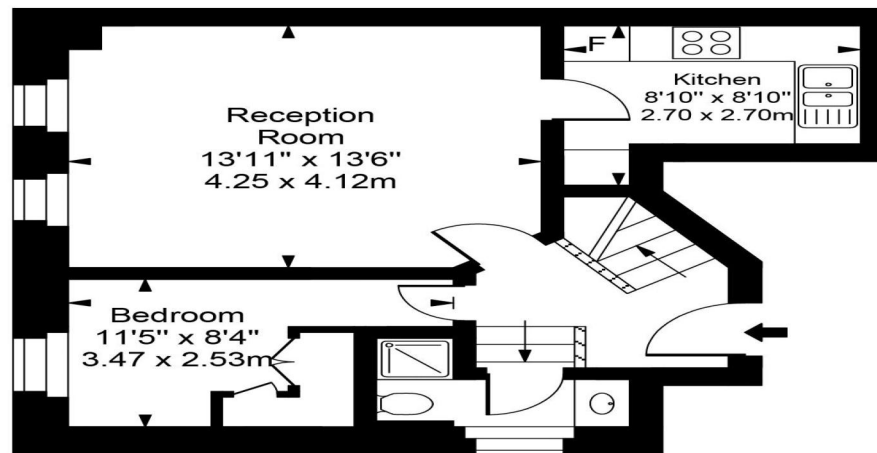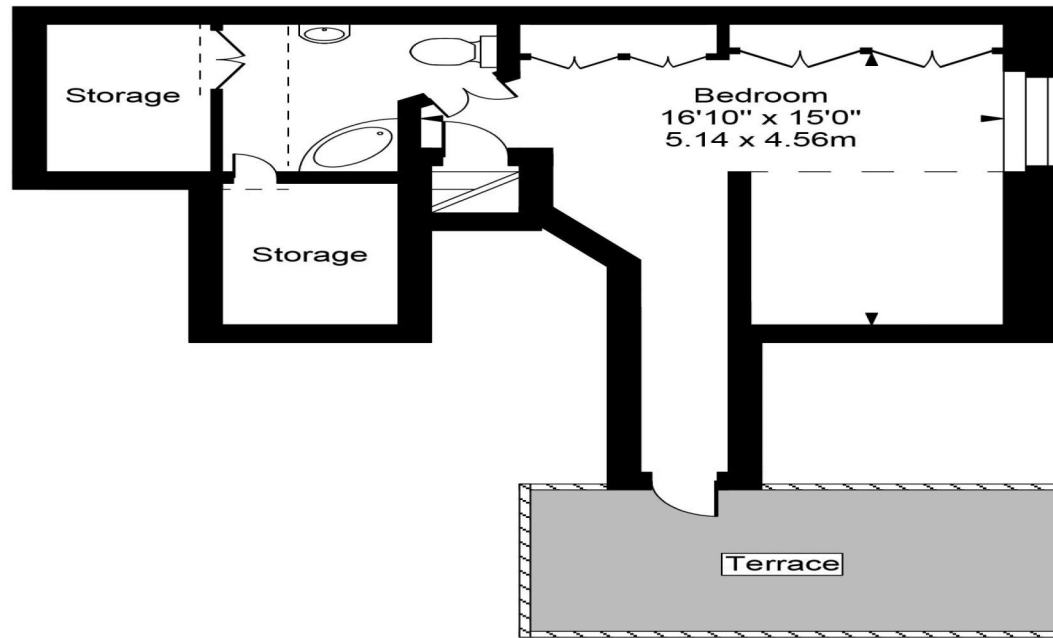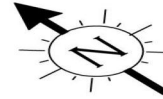

Top Floor



Approx Gross Internal Area **848 Sq Ft - 78.80 Sq M**

For Illustration Purposes Only - Not To Scale
Floor plan by www.creativeplanetlk.com