



St Giles High Street, London, WC2H . | £650

- Large living room
- Lift
- Separate kitchen
- two bedrooms on the upper floor

- Fully furnished
- Guest WC
- Available 20th November

"Vita Properties have been tremendously helpful throughout the process of securing/renting my flat. Informative about the property, prompt communication, easy to use dashboard for sharing of information, and pleasant to work with. Highly recommend!"


Available 20 November - A very modern two bedroom, duplex flat located just behind London's landmark Centre Point Building on Tottenham Court Road. Ideally located for the shopping amenities of Oxford Street and transport links. Energy Efficiency Rating Band C. Nearest Tube: Tottenham Court Road. Bloomsbury is quietly nestled to the east of the famous shopping facilities of Oxford Street and is notable for its concentration of academic establishments and formal garden squares.

It is home to the British Museum, Great Ormond Street Children's Hospital, Georgian town houses, publishers and delightful cafes and bookshops



Oliver Kent

oliver.kent@vitaproperties.uk
 +4477 7274 0351

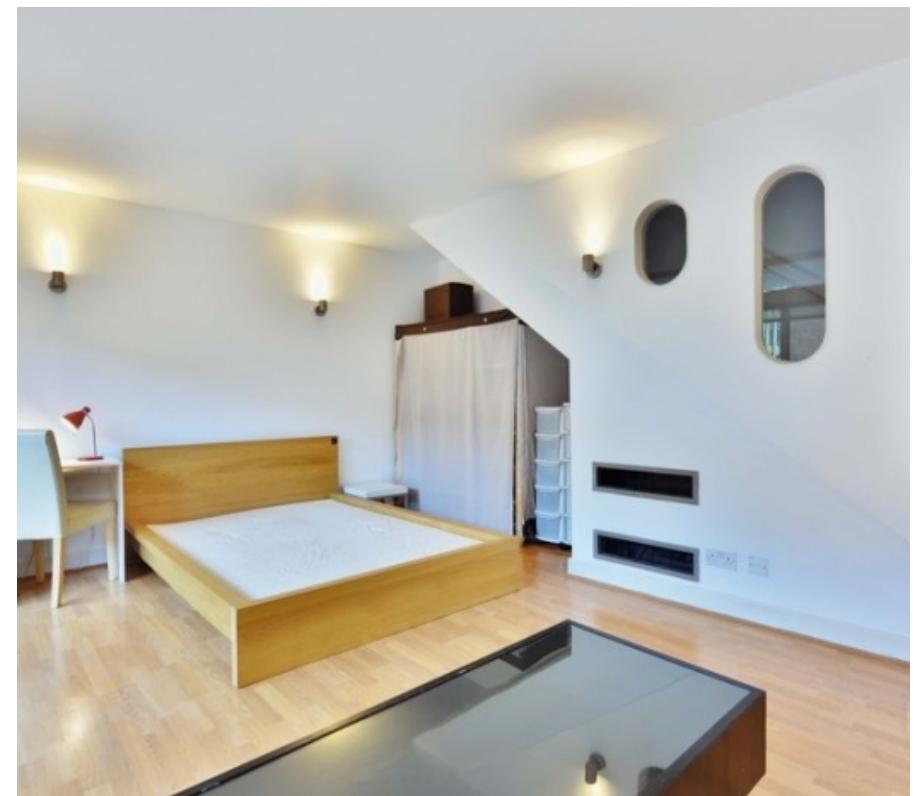

"I was very impressed with Vita and their network of buyers. When the sale of my flat fell through (twice) they worked extremely hard to find new buyers in a difficult market - thank you!"



"Working with Vita properties has been a smooth experience! No complaints at all. Our letting agent, Diana has been fantastic and very helpful throughout the whole process. I would highly recommend both Vita properties and Diana."




"I used Vita properties to find a flat recently and it was an overall professional, personalised and positive experience. Saira went the extra mile to accommodate to our needs and quick to help us whenever possible."



**MORE INFO, PICTURES,
CONTACT ON
OUR WEBSITE**



"Vita Properties is a very professional agency. My experience with them was incredible and the entire team was very helpful and kind throughout the renting process. I'd highly recommend!"

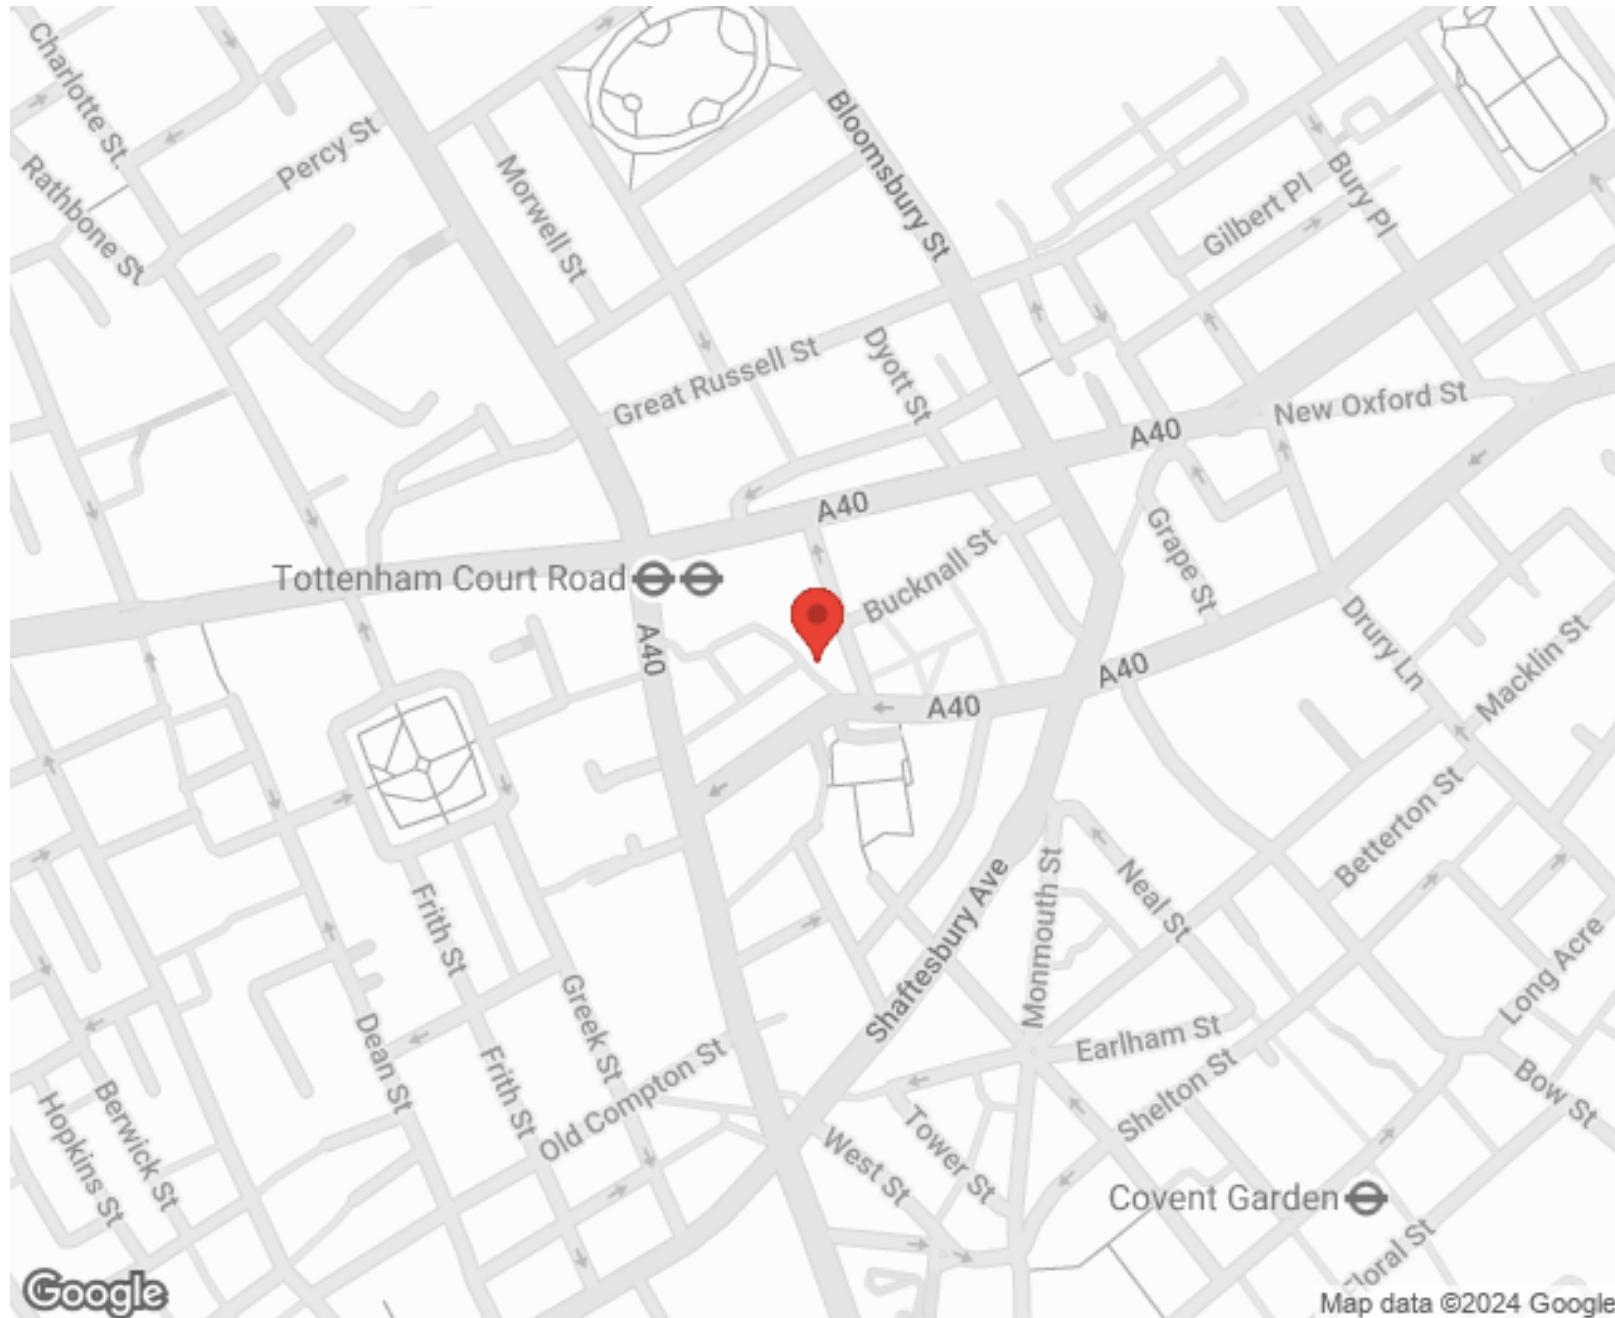

SCAN FOR MORE
GOOGLE REVIEWS





Google
★★★★★
4.9 Stars | 132 Reviews

Find us on social media

vitaproperties
 VitaProperties
 VitaProperties

Centre Point

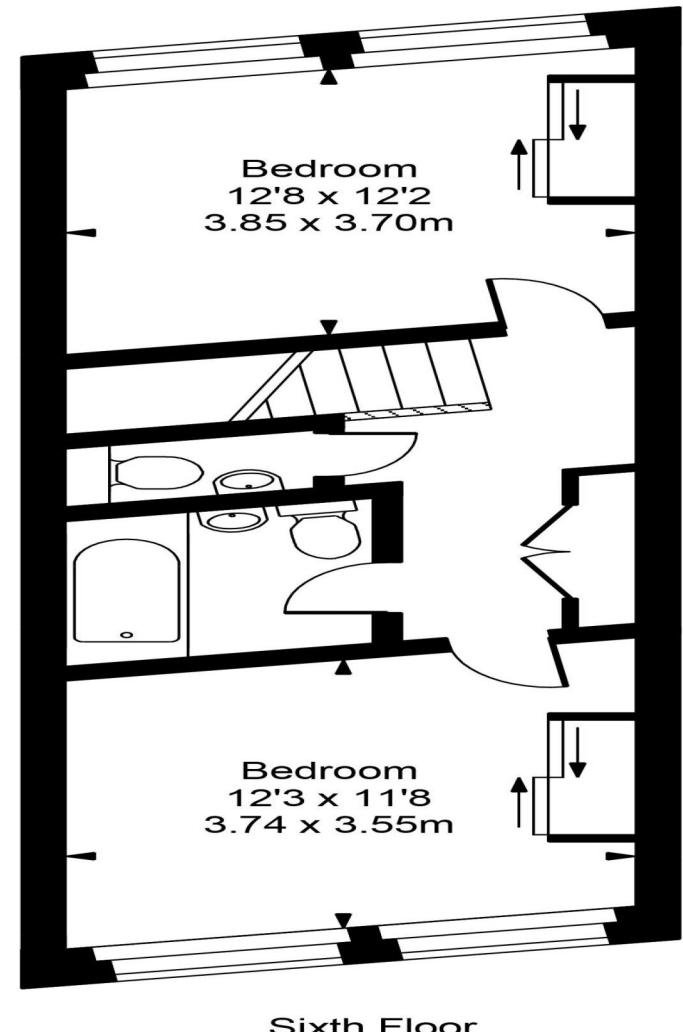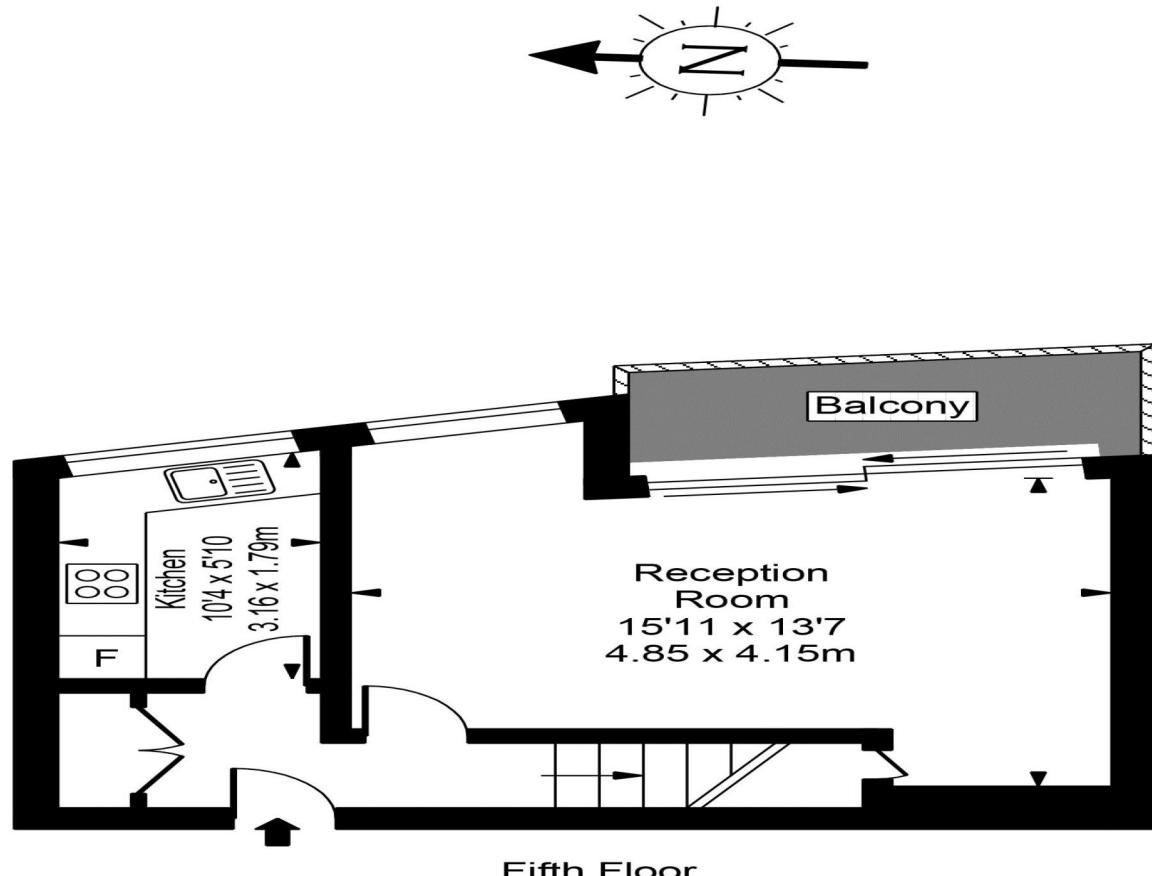

Approx Gross Internal Area

870 Sq Ft - 80.82 Sq M

For Illustration Purposes Only - Not To Scale
Floor plan by www.bestangle.co.uk