



PENTHOUSE FLAT - Glengall Road, Queens Park, London, NW6 .| £400

- Large private terrace
- Lift
- Moments to Tube
- Modern

- Secure and allocated off street parking
- Available 20 April 2022
- UNFURNISHED

"Vita Properties have been tremendously helpful throughout the process of securing/renting my flat. Informative about the property, prompt communication, easy to use dashboard for sharing of information, and pleasant to work with. Highly recommend!"

Available 20 April 2022 - We are delighted to offer the penthouse of a fabulous converted school building, this superb one bedroom flat boasts well-arranged living space with smart and stylish interiors throughout. UNFURNISHED

Well located for an excellent range of local amenities and transport links, a fantastic brand new spacious one bedroom apartment set on the upper floor of a unique school conversion, offering a perfect blend of contemporary living with period character. The flat offers fabulous living space and comprises a fantastic reception room with open-plan kitchen & a large private balcony, a spacious master bedroom with fitted wardrobes, bathroom and great storage space. The property is found in close proximity to the shops, bars and restaurants of bustling Kilburn High Road and trendy Queen's Park and within easy reach of a further selection of amenities in West Hampstead. Transport links include Kilburn High Road Station (London Overground), Kilburn Underground Station (Bakerloo Line) and 24-hour London Buses.

	Flat
	Available to Let
	x 1
	x 1
	x 1




Oliver Kent

 oliver.kent@vitaproperties.uk
 +4477 7274 0351



"I was very impressed with Vita and their network of buyers. When the sale of my flat fell through (twice) they worked extremely hard to find new buyers in a difficult market - thank you!"

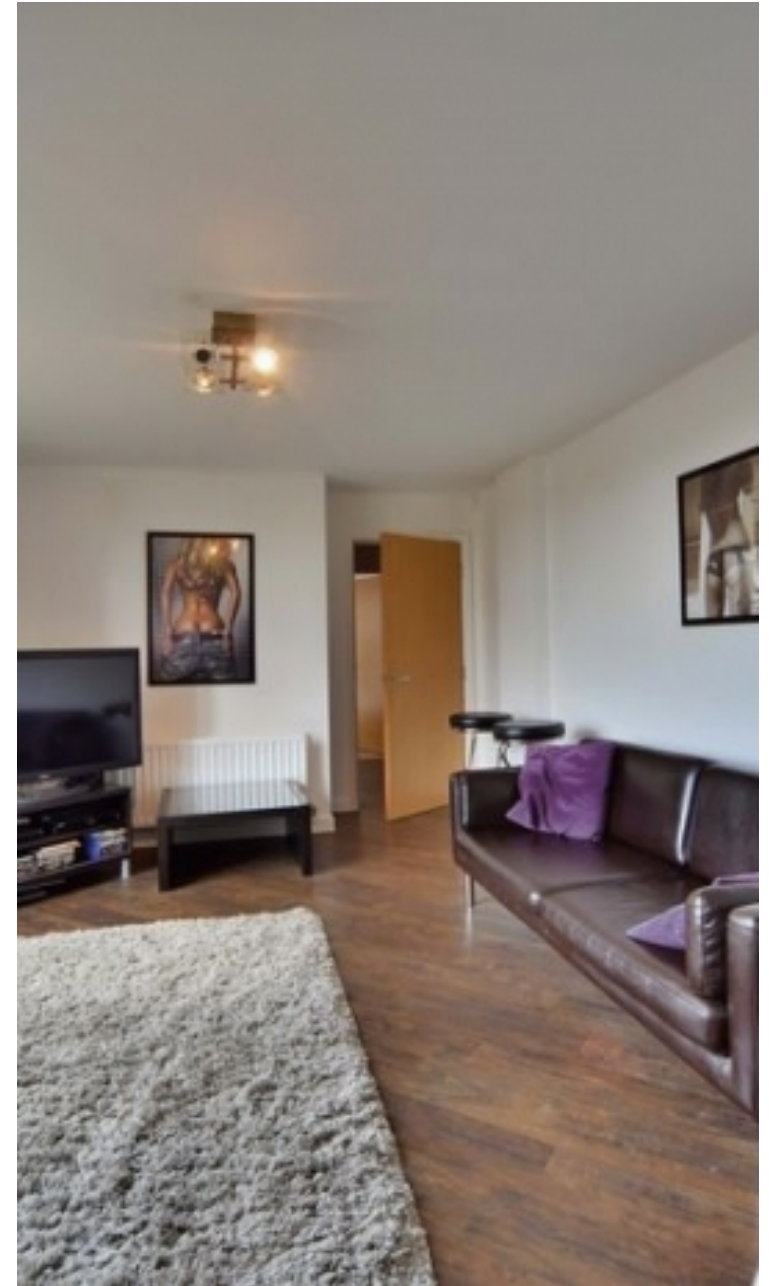

"Working with Vita properties has been a smooth experience! No complaints at all. Our letting agent, Diana has been fantastic and very helpful throughout the whole process. I would highly recommend both Vita properties and Diana."





"I used Vita properties to find a flat recently and it was an overall professional, personalised and positive experience. Saira went the extra mile to accommodate to our needs and quick to help us whenever possible."



**MORE INFO, PICTURES,
CONTACT ON
OUR WEBSITE**



"Vita Properties is a very professional agency. My experience with them was incredible and the entire team was very helpful and kind throughout the renting process. I'd highly recommend!"

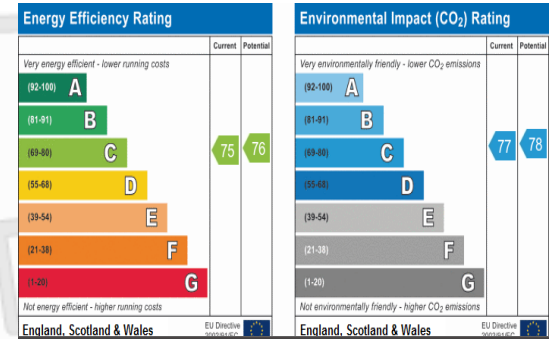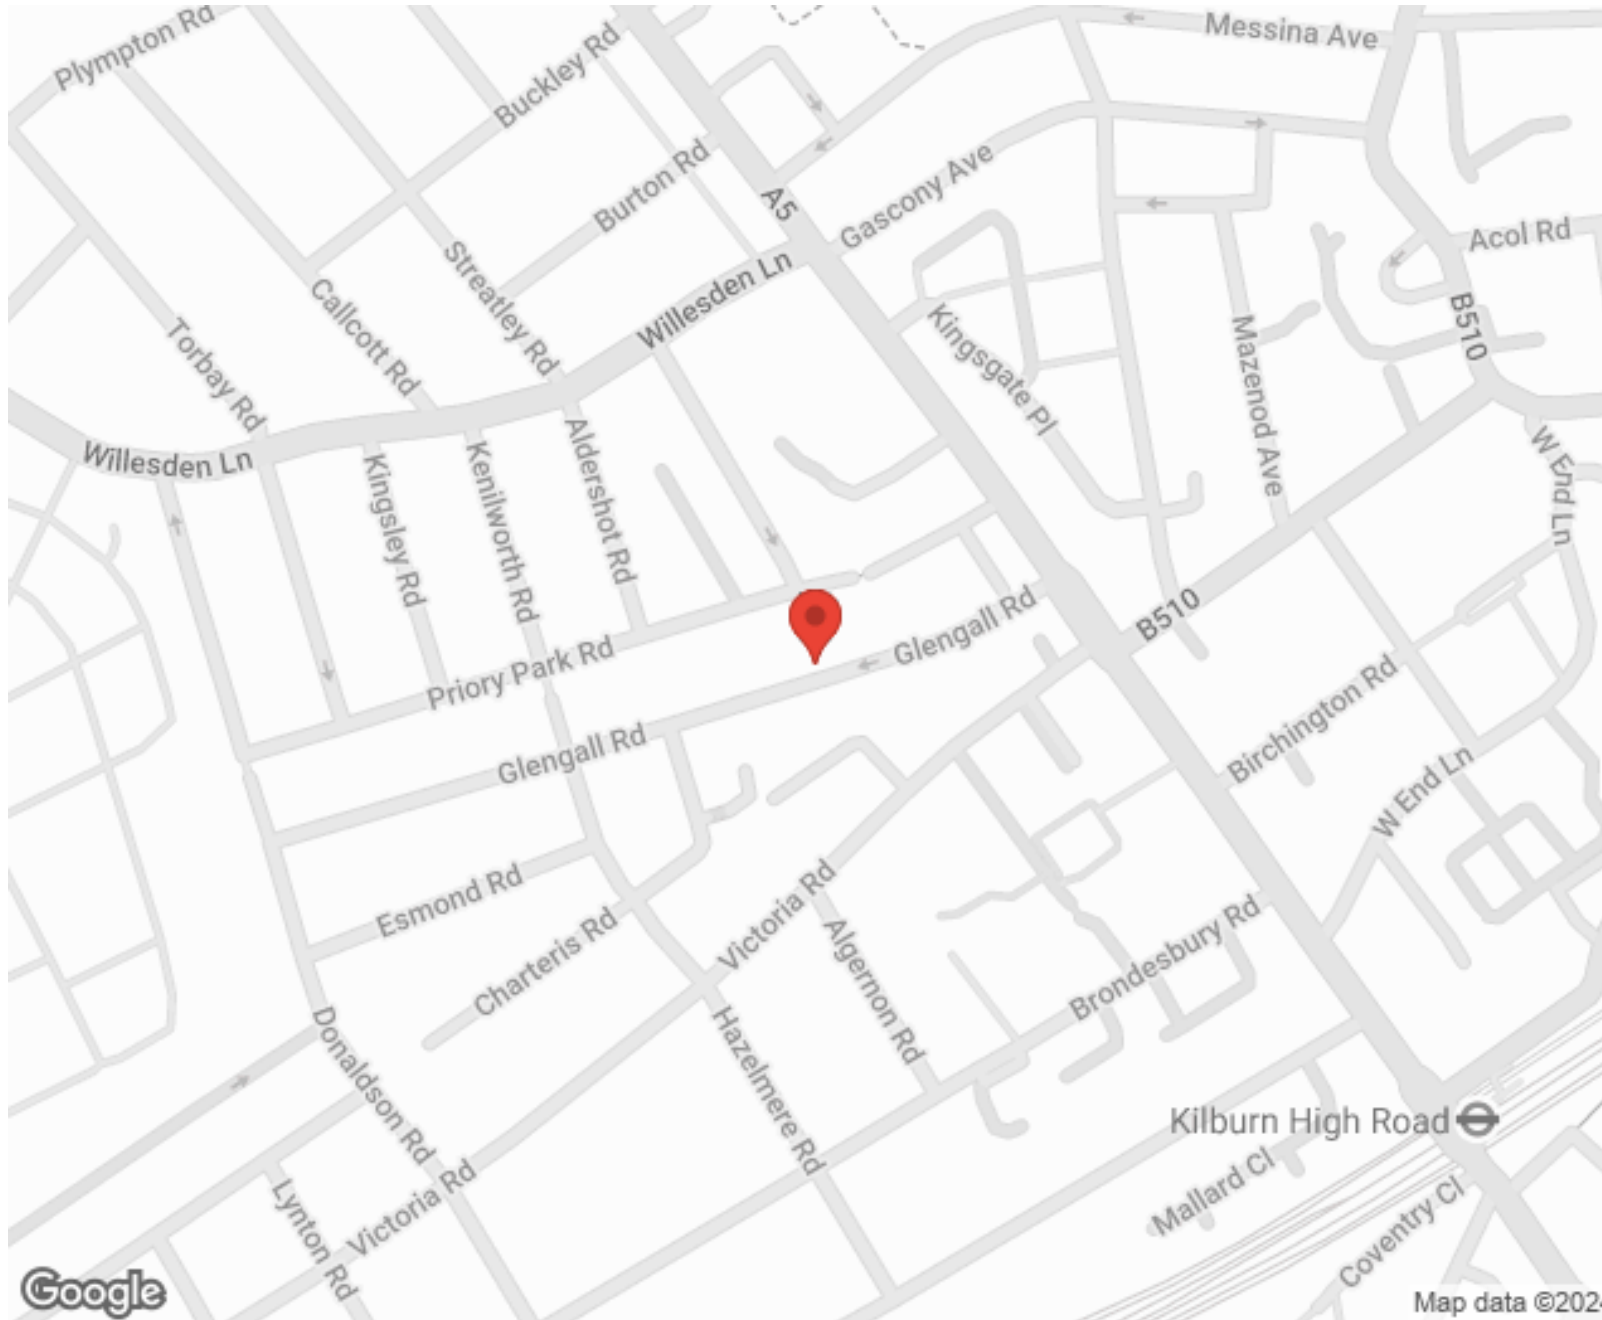

SCAN FOR MORE
GOOGLE REVIEWS



Google




4.9 Stars | 132 Reviews

Find us on social media

- vitaproperties
- VitaProperties
- VitaProperties



Scholars House

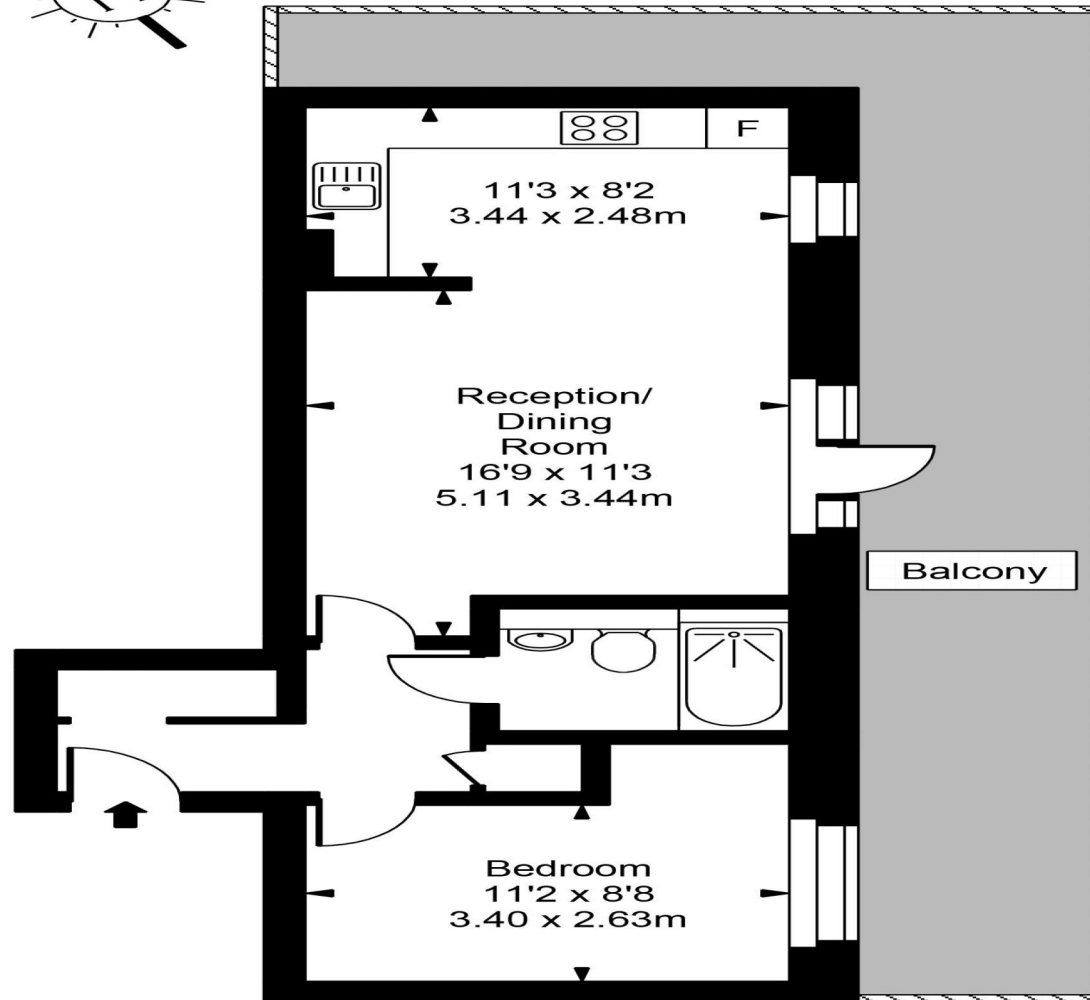

Fourth Floor



Approx Gross Internal Area **521 Sq Ft - 48.40 Sq M**

For Illustration Purposes Only - Not To Scale
Floor plan by www.creativeplanettk.com