



Westfield, Kidderpore Avenue, Hampstead, London, NW3 .| £690

- 24 Hour Porter
- Parking
- Gym
- Swimming Pool

- Communal Gardens
- Available 23 March 2024

"Vita Properties have been tremendously helpful throughout the process of securing/renting my flat. Informative about the property, prompt communication, easy to use dashboard for sharing of information, and pleasant to work with. Highly recommend!"

Available 23 March 2024 is this second floor apartment benefiting from two double bedrooms, two bathroom apartment set within this highly sought after development in Hampstead.

Westfield is a sought after contemporary development with outstanding resident's facilities including indoor swimming pool, gymnasium, extensive communal gardens, lift, 24 hour portorage and underground parking.

Located on Kidderpore Avenue all local facilities are within easy access including Hampstead High Street, Hampstead Heath and the O2 Centre on Finchley Road.

Offered unfurnished



Oliver Kent

✉ oliver.kent@vitaproperties.uk


☎ +4477 7274 0351



🏠	Flat
🔑	Available to Let
🛏️	x 2
🚿	x 1
🚶	x 2



"I was very impressed with Vita and their network of buyers. When the sale of my flat fell through (twice) they worked extremely hard to find new buyers in a difficult market - thank you!"

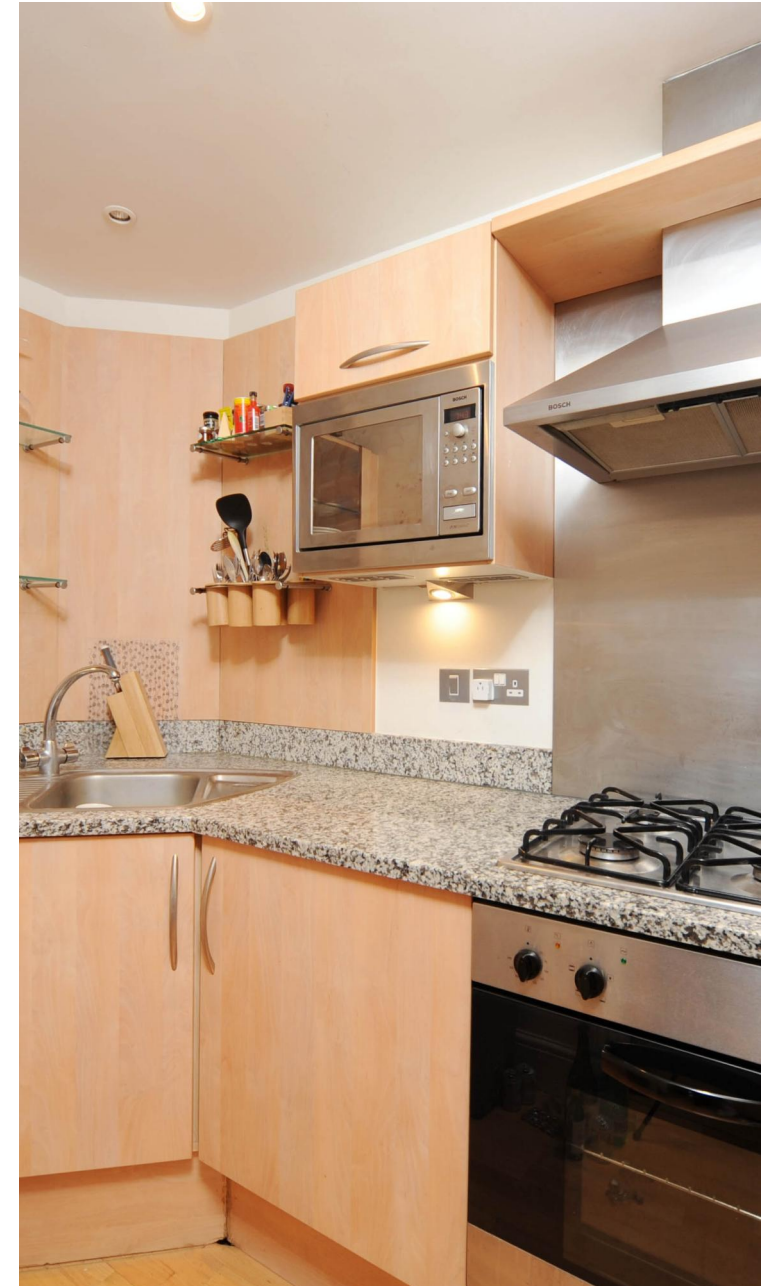

"Working with Vita properties has been a smooth experience! No complaints at all. Our letting agent, Diana has been fantastic and very helpful throughout the whole process. I would highly recommend both Vita properties and Diana."




"I used Vita properties to find a flat recently and it was an overall professional, personalised and positive experience. Saira went the extra mile to accommodate to our needs and quick to help us whenever possible."



**MORE INFO, PICTURES,
CONTACT ON
OUR WEBSITE**



"Vita Properties is a very professional agency. My experience with them was incredible and the entire team was very helpful and kind throughout the renting process. I'd highly recommend!"

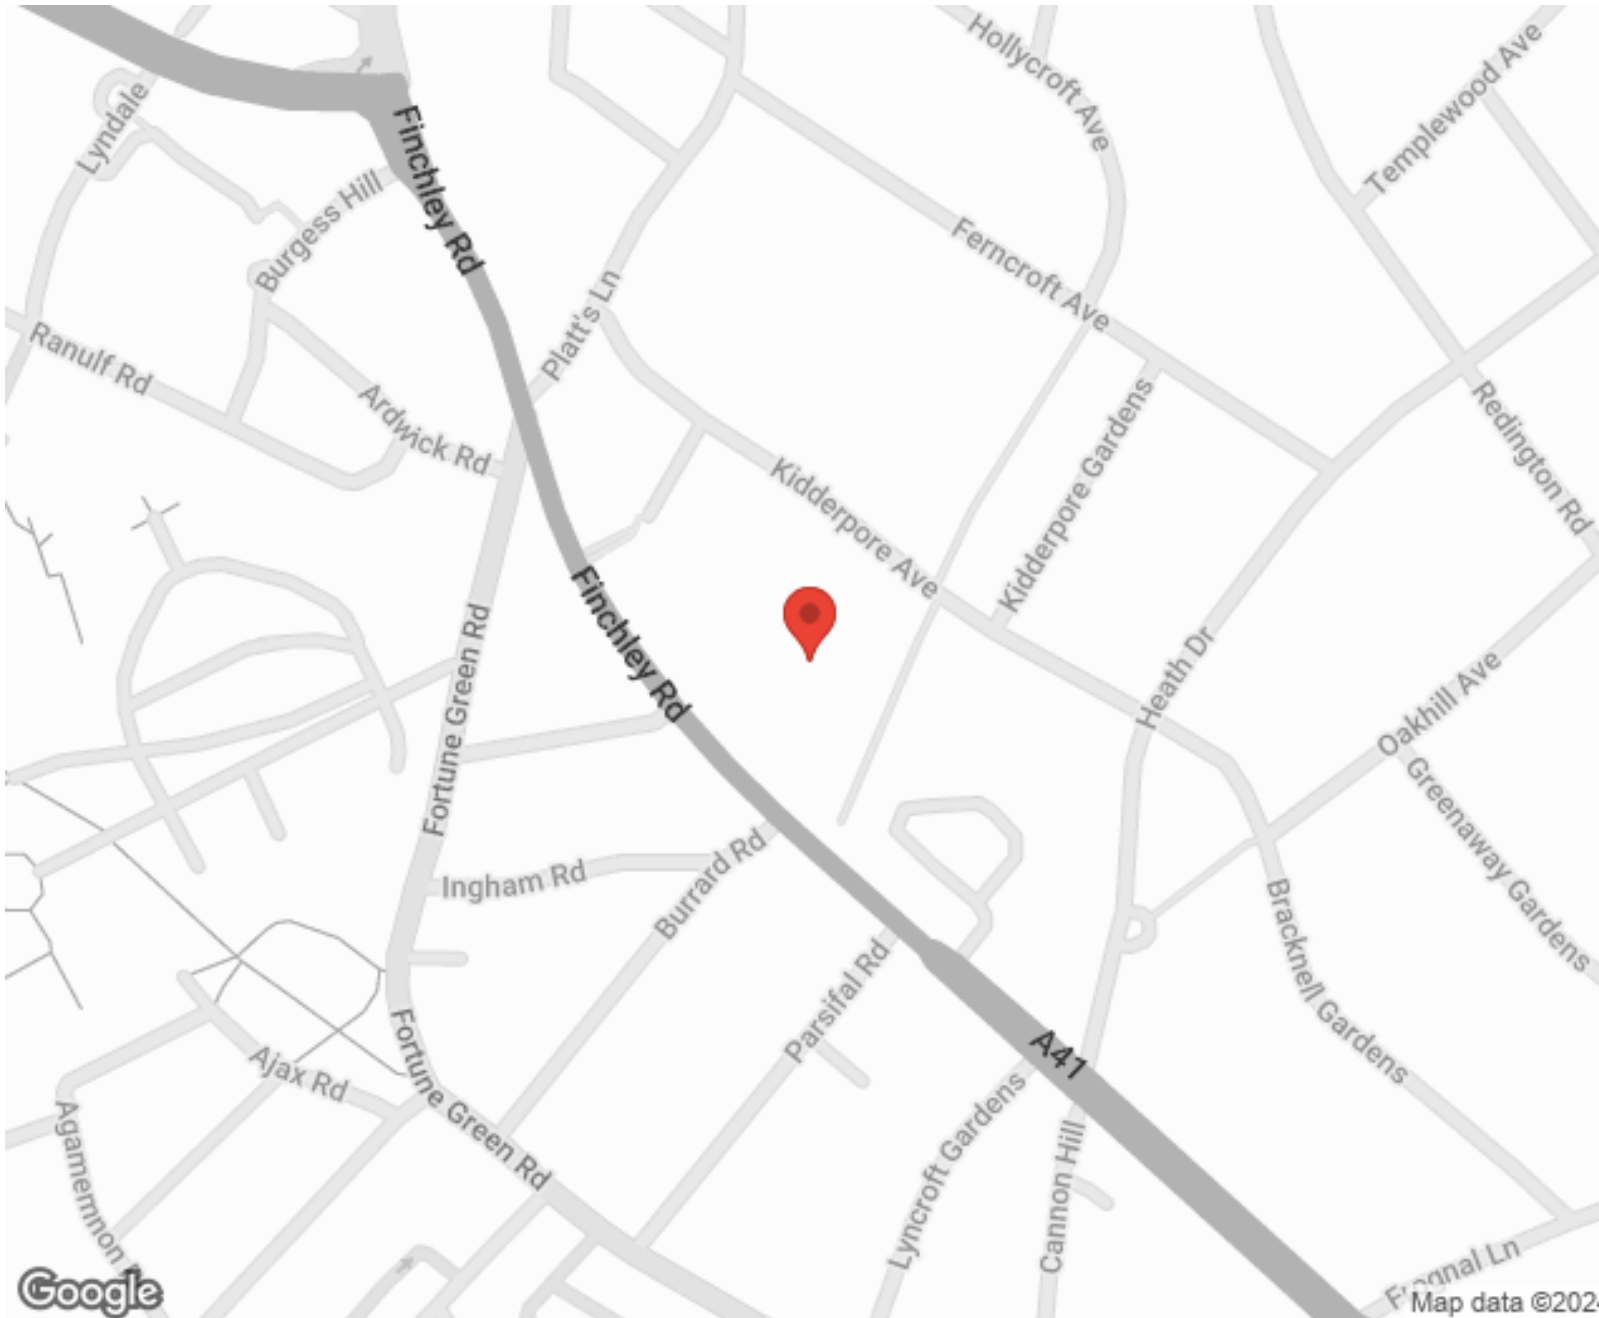

Score	Energy rating	Current	Potential
92+	A		
81-91	B		
69-80	C	76 C	78 C
55-68	D		
39-54	E		
21-38	F		
1-20	G		

SCAN FOR MORE
GOOGLE REVIEWS



Google





4.9 Stars | 132 Reviews

Find us on social media

- vitaproperties
- VitaProperties
- VitaProperties

Westfield

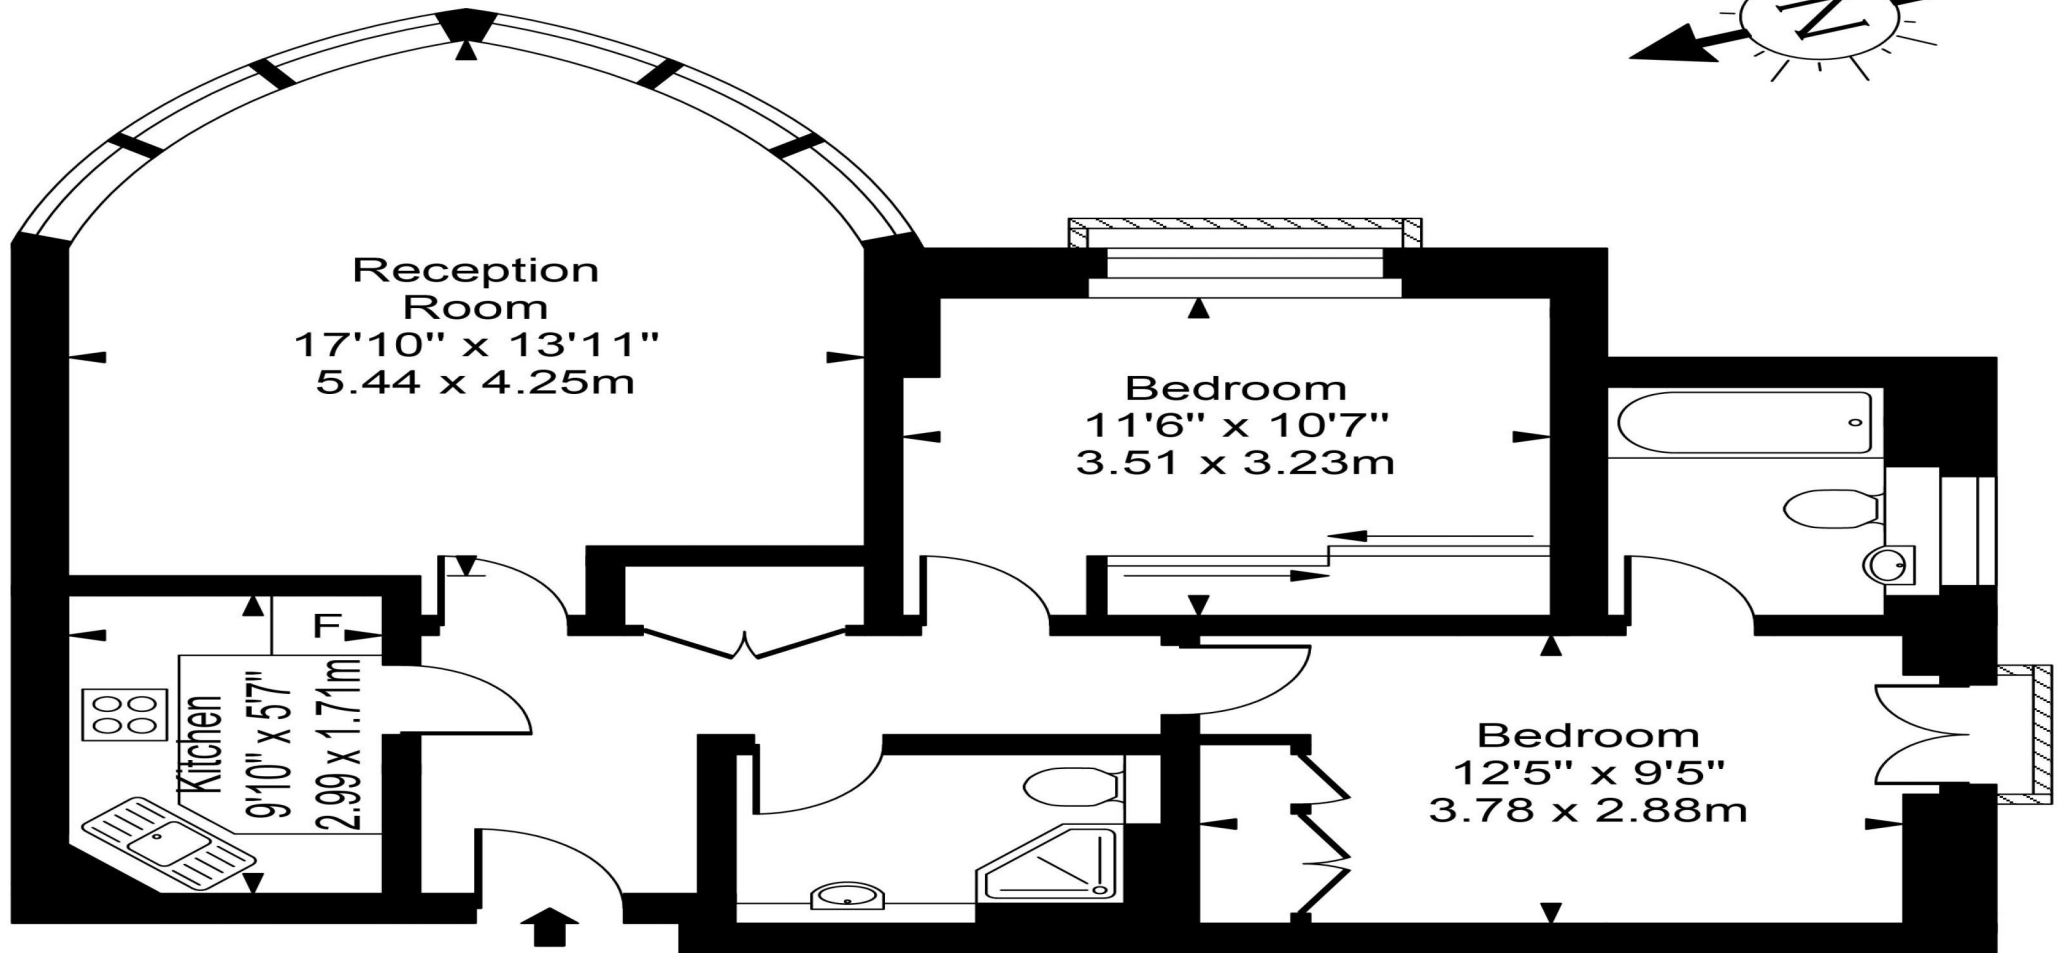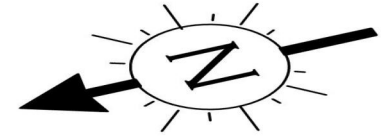

Second Floor



Approx Gross Internal Area **734 Sq Ft - 68.17 Sq M**

For Illustration Purposes Only - Not To Scale
Floor plan by www.creativeplanetlk.com