



Westfield, Kidderpore Avenue, Hampstead, London, NW3 . | £900

- Managed by the Happy Tenant Comany
- Balcony
- Porter
- Swimming Pool and Gym

- Parking
- Furnished or Unfurnished
- Lift

"Vita Properties have been tremendously helpful throughout the process of securing/renting my flat. Informative about the property, prompt communication, easy to use dashboard for sharing of information, and pleasant to work with. Highly recommend!"

Available 31 May - is this stunning 3 and offered unfurnished or furnished bedroom 3 bathroom apartment in the Westfield development. Offering bright and spacious living room with a balcony overlooking stunning manicured communal gardens, a fully fitted kitchen with Bosch appliances, 2 double bedrooms with en suite bath/shower rooms, 3rd bedroom is a large single with balcony overlooking gardens. The property also has use of an amazing swimming pool and leisure facilities, secure underground parking, lift, porter.



Oliver Kent

✉ oliver.kent@vitaproperties.uk
☎ +4477 7274 0351





Flat



Available to Let



x 3




x 1



x 3



"I was very impressed with Vita and their network of buyers. When the sale of my flat fell through (twice) they worked extremely hard to find new buyers in a difficult market - thank you!"

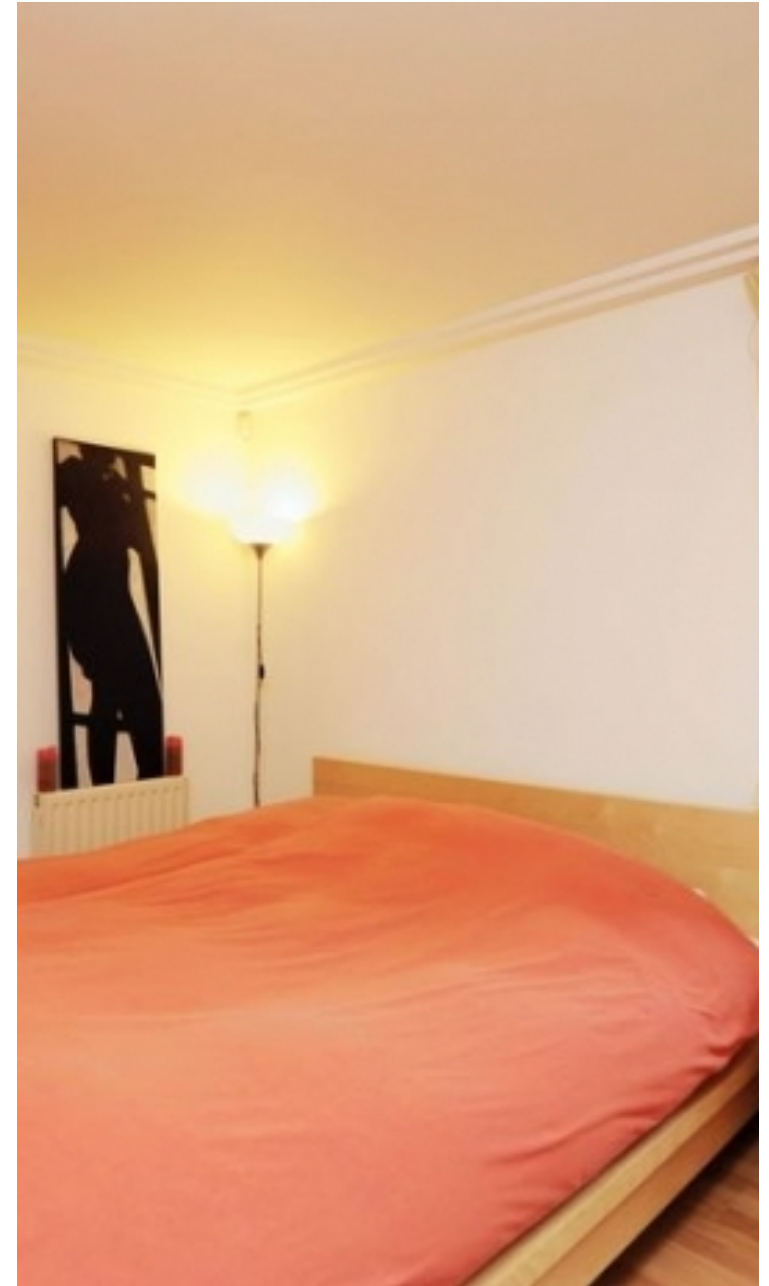

"Working with Vita properties has been a smooth experience! No complaints at all. Our letting agent, Diana has been fantastic and very helpful throughout the whole process. I would highly recommend both Vita properties and Diana."




"I used Vita properties to find a flat recently and it was an overall professional, personalised and positive experience. Saira went the extra mile to accommodate to our needs and quick to help us whenever possible."



MORE INFO, PICTURES,
CONTACT ON
OUR WEBSITE



"Vita Properties is a very professional agency. My experience with them was incredible and the entire team was very helpful and kind throughout the renting process. I'd highly recommend!"

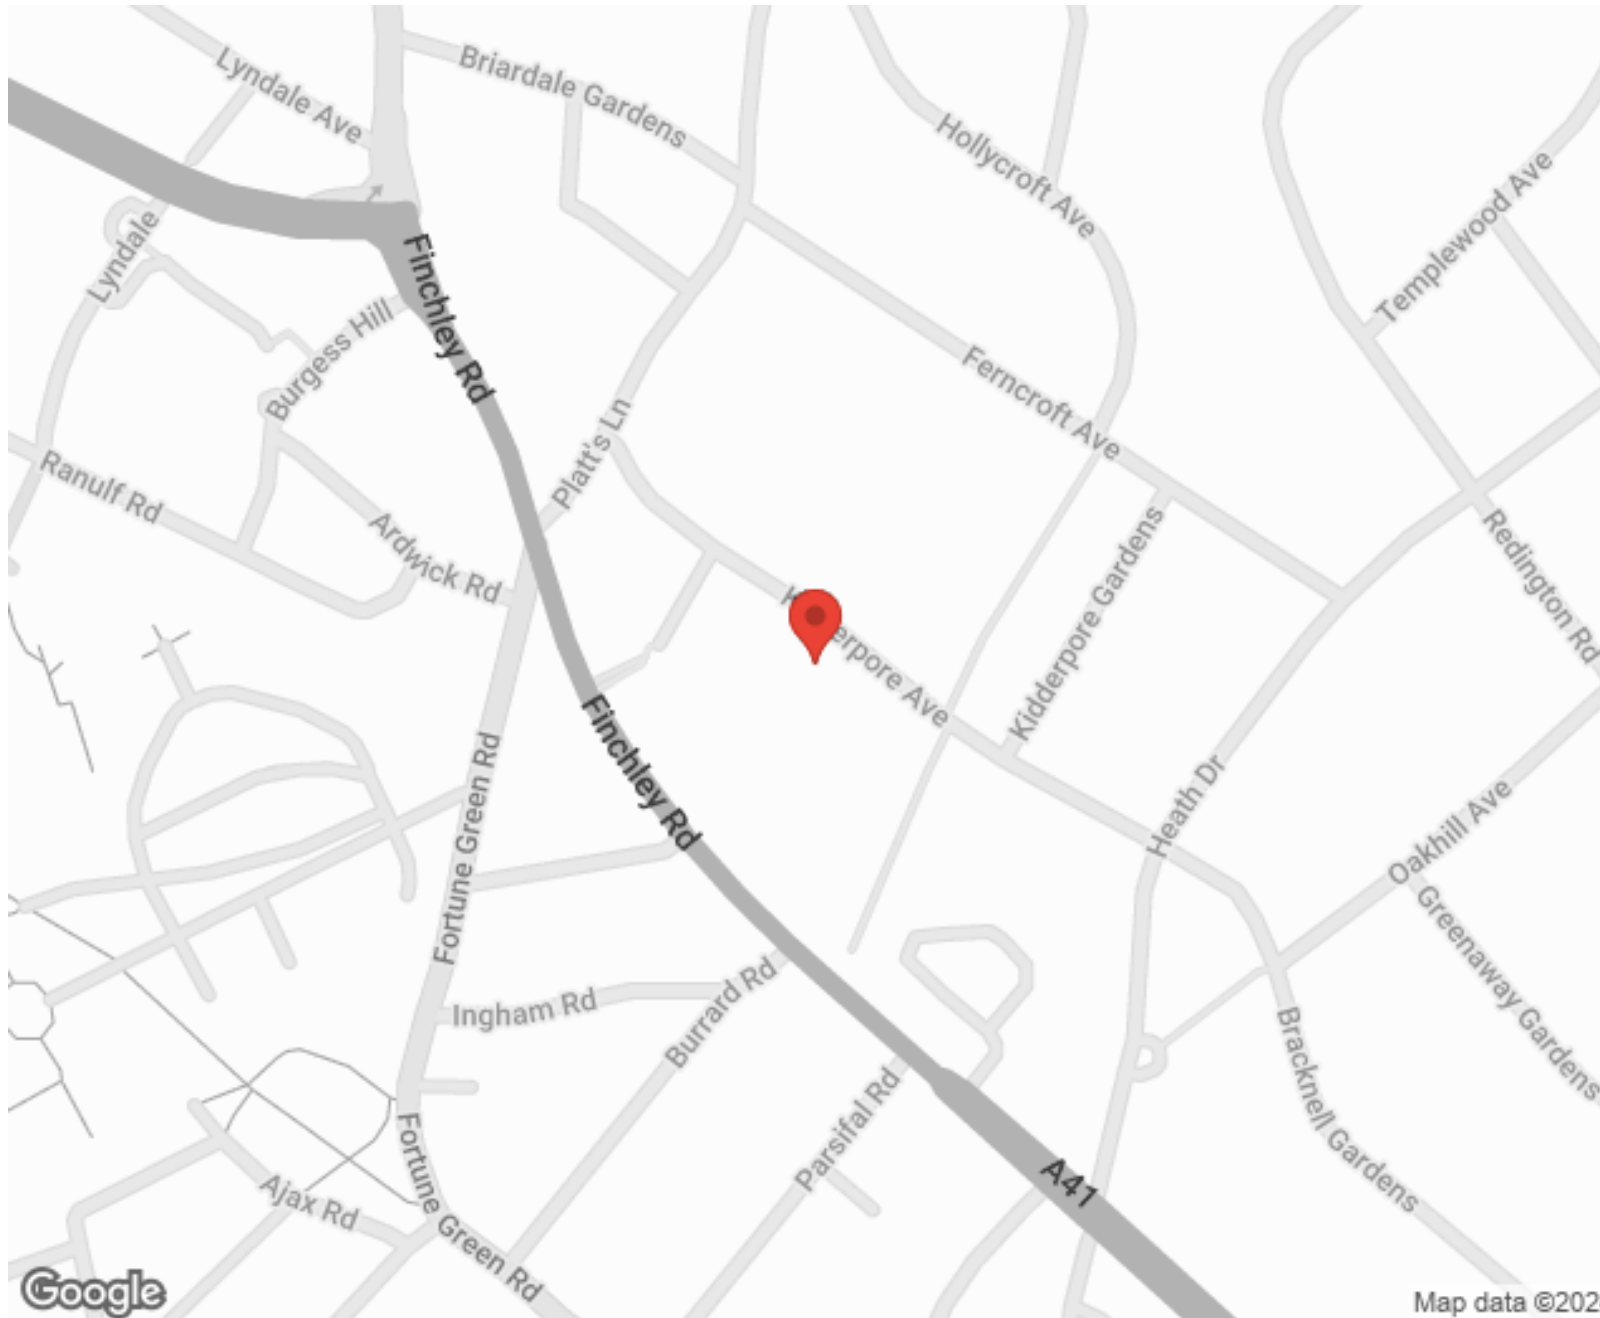

SCAN FOR MORE
GOOGLE REVIEWS



Google



4.9 Stars | 132 Reviews



Find us on social media

 vitaproperties

 VitaProperties

 VitaProperties

Westfield

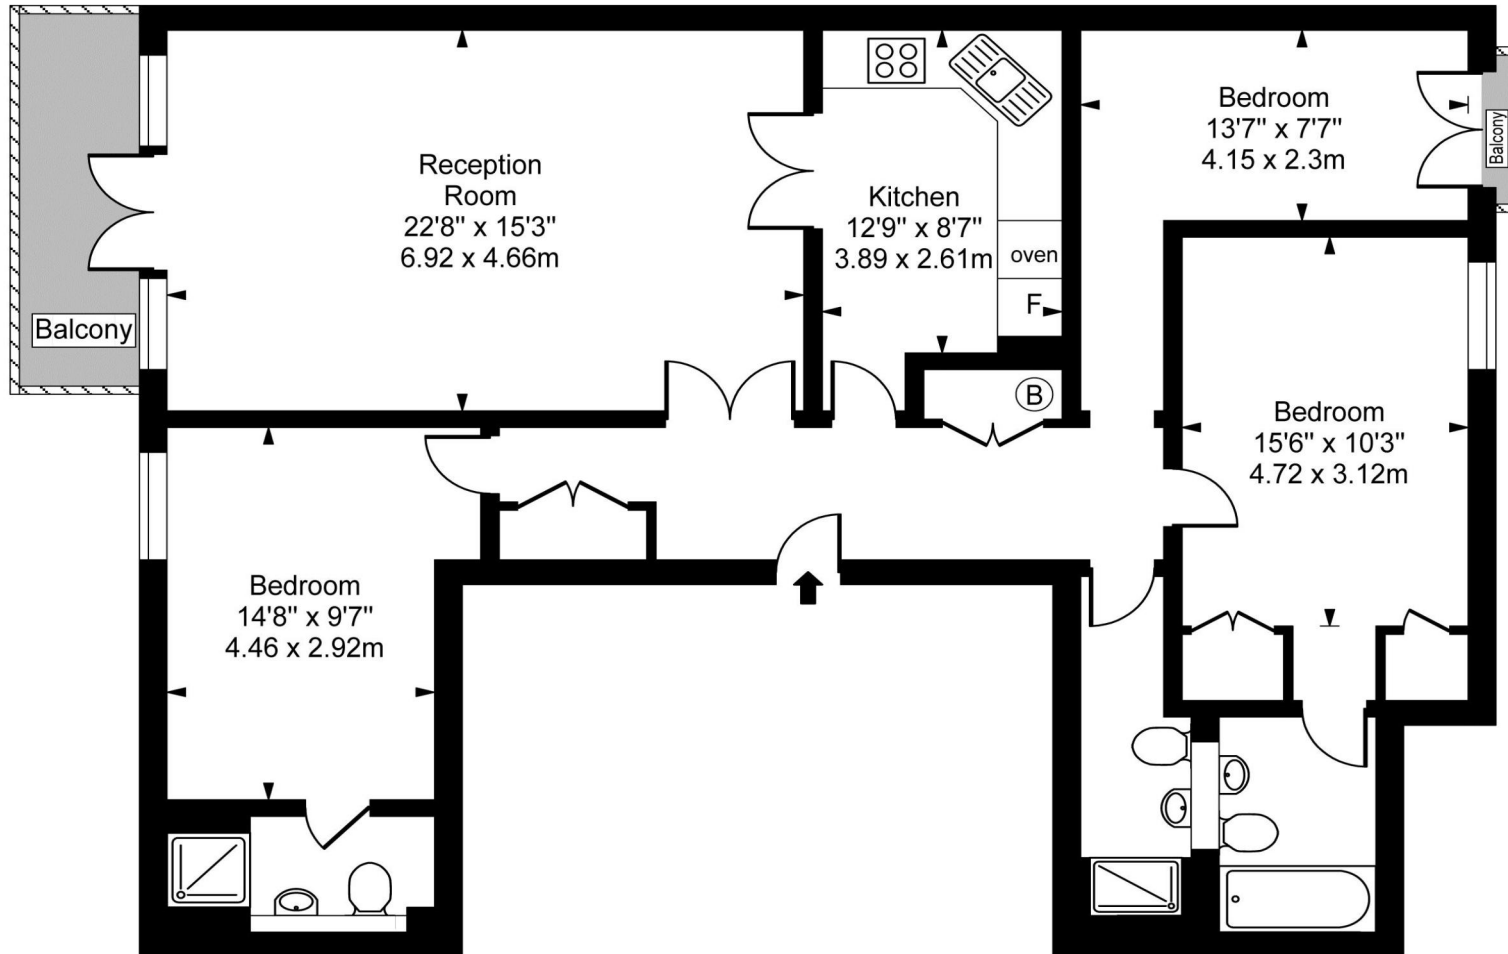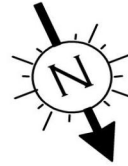

Second Floor

Approx Gross Internal Area **1285 Sq Ft - 119.38 Sq M**

For Illustration Purposes Only - Not To Scale
Floor plan by www.creativeplanetlk.com