



Gloucester Place, Marylebone, London, W1U .| £595

- Furnished
- 2 double bedrooms
- Modern bathroom
- Large reception

- Eat in kitchen
- Available immediately
- Lift

"Vita Properties have been tremendously helpful throughout the process of securing/renting my flat. Informative about the property, prompt communication, easy to use dashboard for sharing of information, and pleasant to work with. Highly recommend!"

Available immediately - This beautifully presented two double bedroom first floor apartment benefits a large living room, magnificent high ceilings, a large eat in kitchen, two new modern bathrooms and brand new carpet throughout. The apartment is a short walk to Baker Street and Marylebone High Street.

Furnished



Oliver Kent

✉ [oliver.kent@vitaproperties.uk](mailto:oliver.kent@vitaproperties.uk)  
☎ +4477 7274 0351




	Flat
	Available to Let
	x 2
	x 1
	x 2



"I was very impressed with Vita and their network of buyers. When the sale of my flat fell through (twice) they worked extremely hard to find new buyers in a difficult market - thank you!"

---

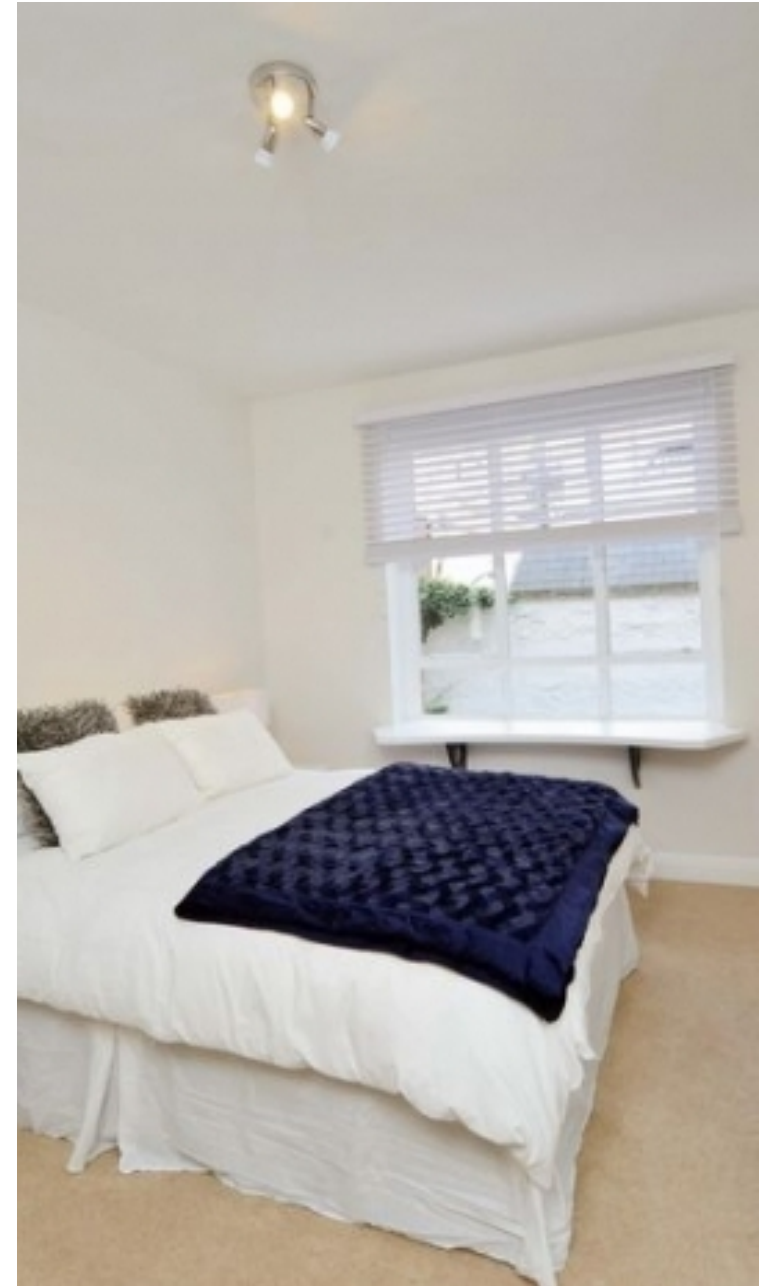

"Working with Vita properties has been a smooth experience! No complaints at all. Our letting agent, Diana has been fantastic and very helpful throughout the whole process. I would highly recommend both Vita properties and Diana."

---



"I used Vita properties to find a flat recently and it was an overall professional, personalised and positive experience. Saira went the extra mile to accommodate to our needs and quick to help us whenever possible."


---



**MORE INFO, PICTURES,  
CONTACT ON  
OUR WEBSITE**



"Vita Properties is a very professional agency. My experience with them was incredible and the entire team was very helpful and kind throughout the renting process. I'd highly recommend!"

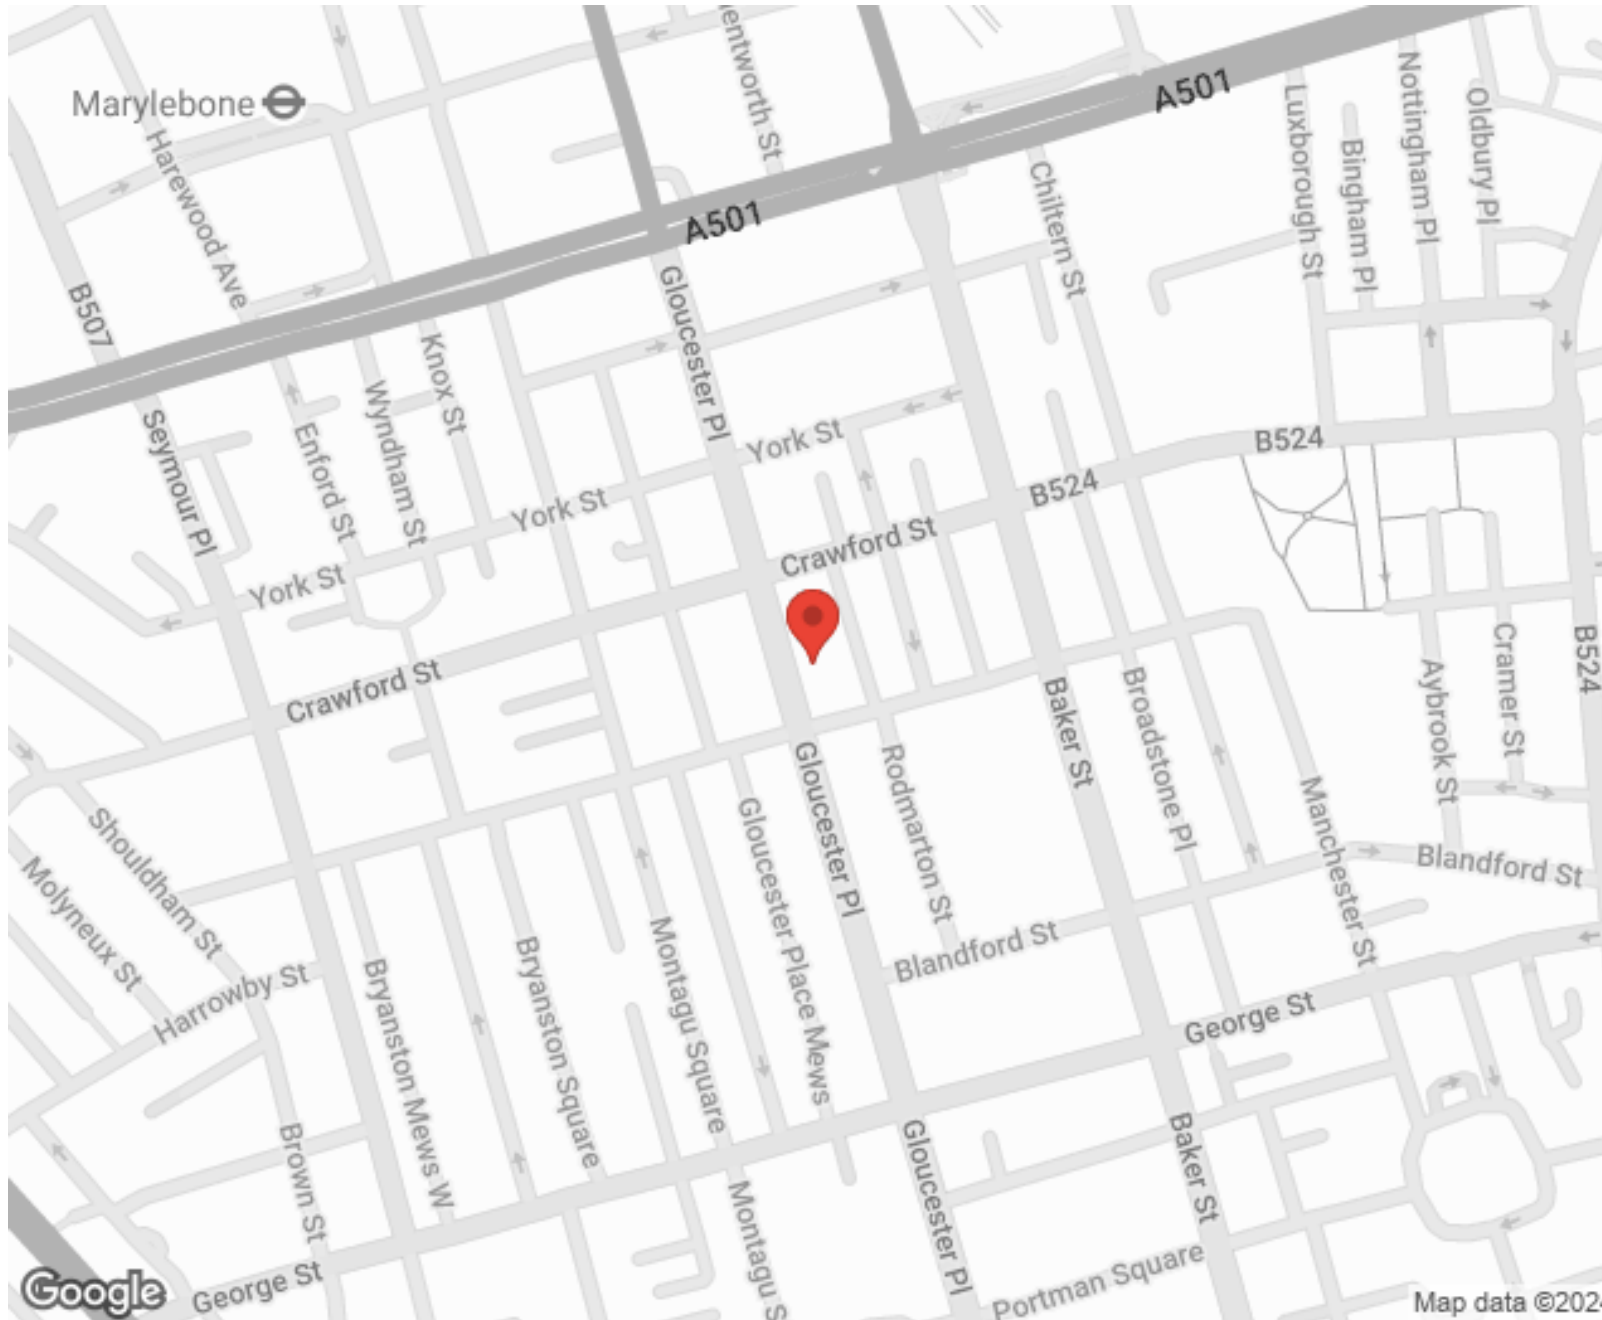

Energy Efficiency Rating		Environmental Impact (CO <sub>2</sub> ) Rating	
Current	Potential	Current	Potential
Very energy efficient - lower running costs			
Very environmentally friendly - lower CO <sub>2</sub> emissions			
A (92-100)		A (82-100)	
B (81-91)		B (61-91)	
C (69-80)		C (59-80)	
D (55-68)		D (55-60)	
E (39-54)		E (39-54)	
F (21-38)		F (21-38)	
G (1-20)		G (1-20)	
Not energy efficient - higher running costs			
Not environmentally friendly - higher CO <sub>2</sub> emissions			
68		71	

England, Scotland & Wales EU Directive

SCAN FOR MORE  
GOOGLE REVIEWS



Google





4.9 Stars | 132 Reviews

Find us on social media

-  vitaproperties
-  VitaProperties
-  VitaProperties

# Gloucester Close

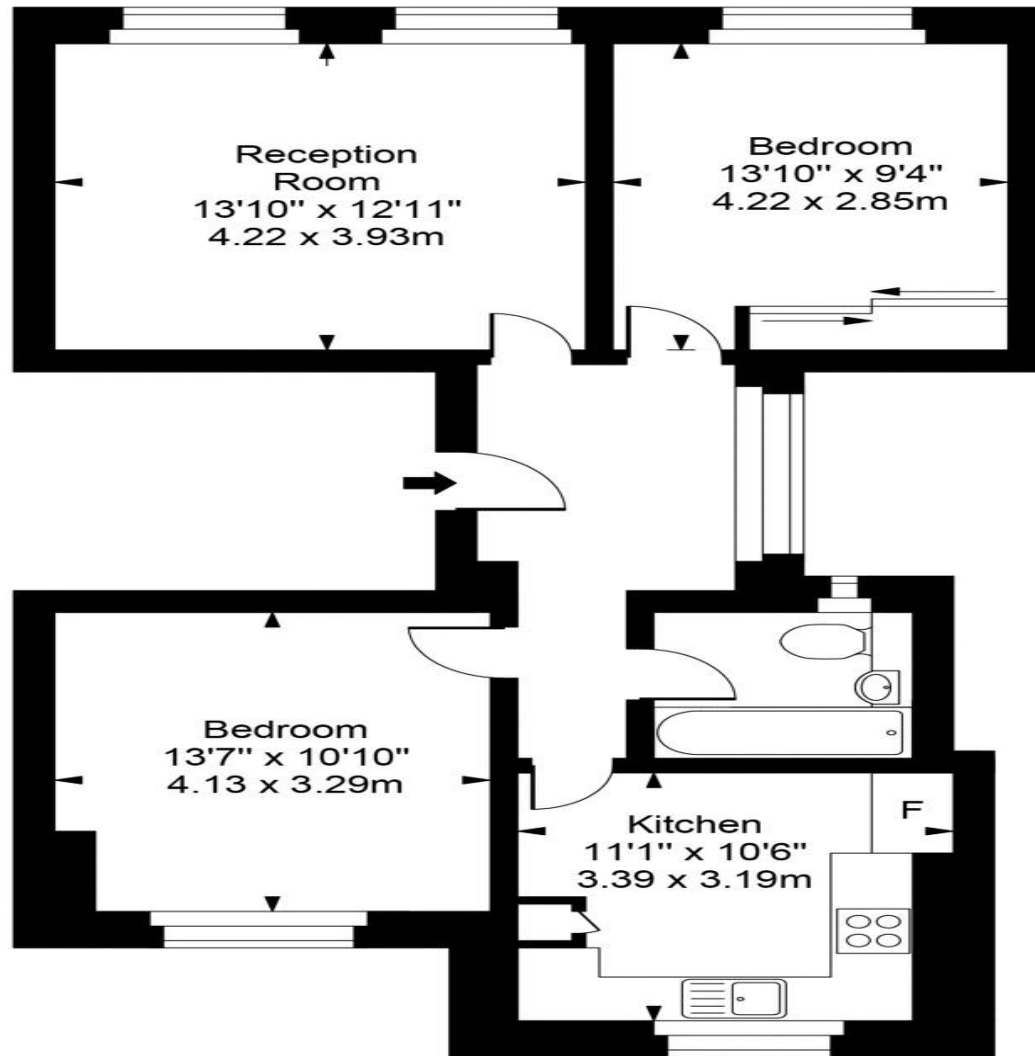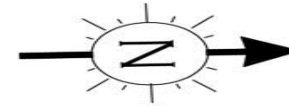

First Floor

Approx Gross Internal Area **726 Sq Ft - 67.44 Sq M**

For Illustration Purposes Only - Not To Scale  
Floor plan by [www.creativeplanetlk.com](http://www.creativeplanetlk.com)

