



Denning Road, Hampstead, London, NW3 .| £425

- Moments to Hampstead Village
- Within 7 mins to Tube
- Modern
- Furnished or part furnished.

- Brand new bathroom and shower room
- Council tax - E - £1614 per annum
- Available 1st March

"Vita Properties have been tremendously helpful throughout the process of securing/renting my flat. Informative about the property, prompt communication, easy to use dashboard for sharing of information, and pleasant to work with. Highly recommend!"

Available 1st March - We are delighted to offer this stunning 2nd floor 2 bedroom apartment in one of Hampstead's most sought after roads. This property was recently renovated and benefits from a newly refurbished kitchen and shower room. The flat comprises of 2 bedrooms, a large shower room with a modern living room and semi open plan kitchen with fully fitted appliances. You are a stones throw from Hampstead Village, Hampstead Heath and all of the shops and restaurants that are on offer. This flat is available on a furnished or part furnished .



Oliver Kent

✉ oliver.kent@vitaproperties.uk

☎ +4477 7274 0351



🏠	Flat
🔑	Available to Let
🛏️	x 2
🛋️	x 1
🚿	x 1



"I was very impressed with Vita and their network of buyers. When the sale of my flat fell through (twice) they worked extremely hard to find new buyers in a difficult market - thank you!"



"Working with Vita properties has been a smooth experience! No complaints at all. Our letting agent, Diana has been fantastic and very helpful throughout the whole process. I would highly recommend both Vita properties and Diana."




"I used Vita properties to find a flat recently and it was an overall professional, personalised and positive experience. Saira went the extra mile to accommodate to our needs and quick to help us whenever possible."



**MORE INFO, PICTURES,
CONTACT ON
OUR WEBSITE**



"Vita Properties is a very professional agency. My experience with them was incredible and the entire team was very helpful and kind throughout the renting process. I'd highly recommend!"

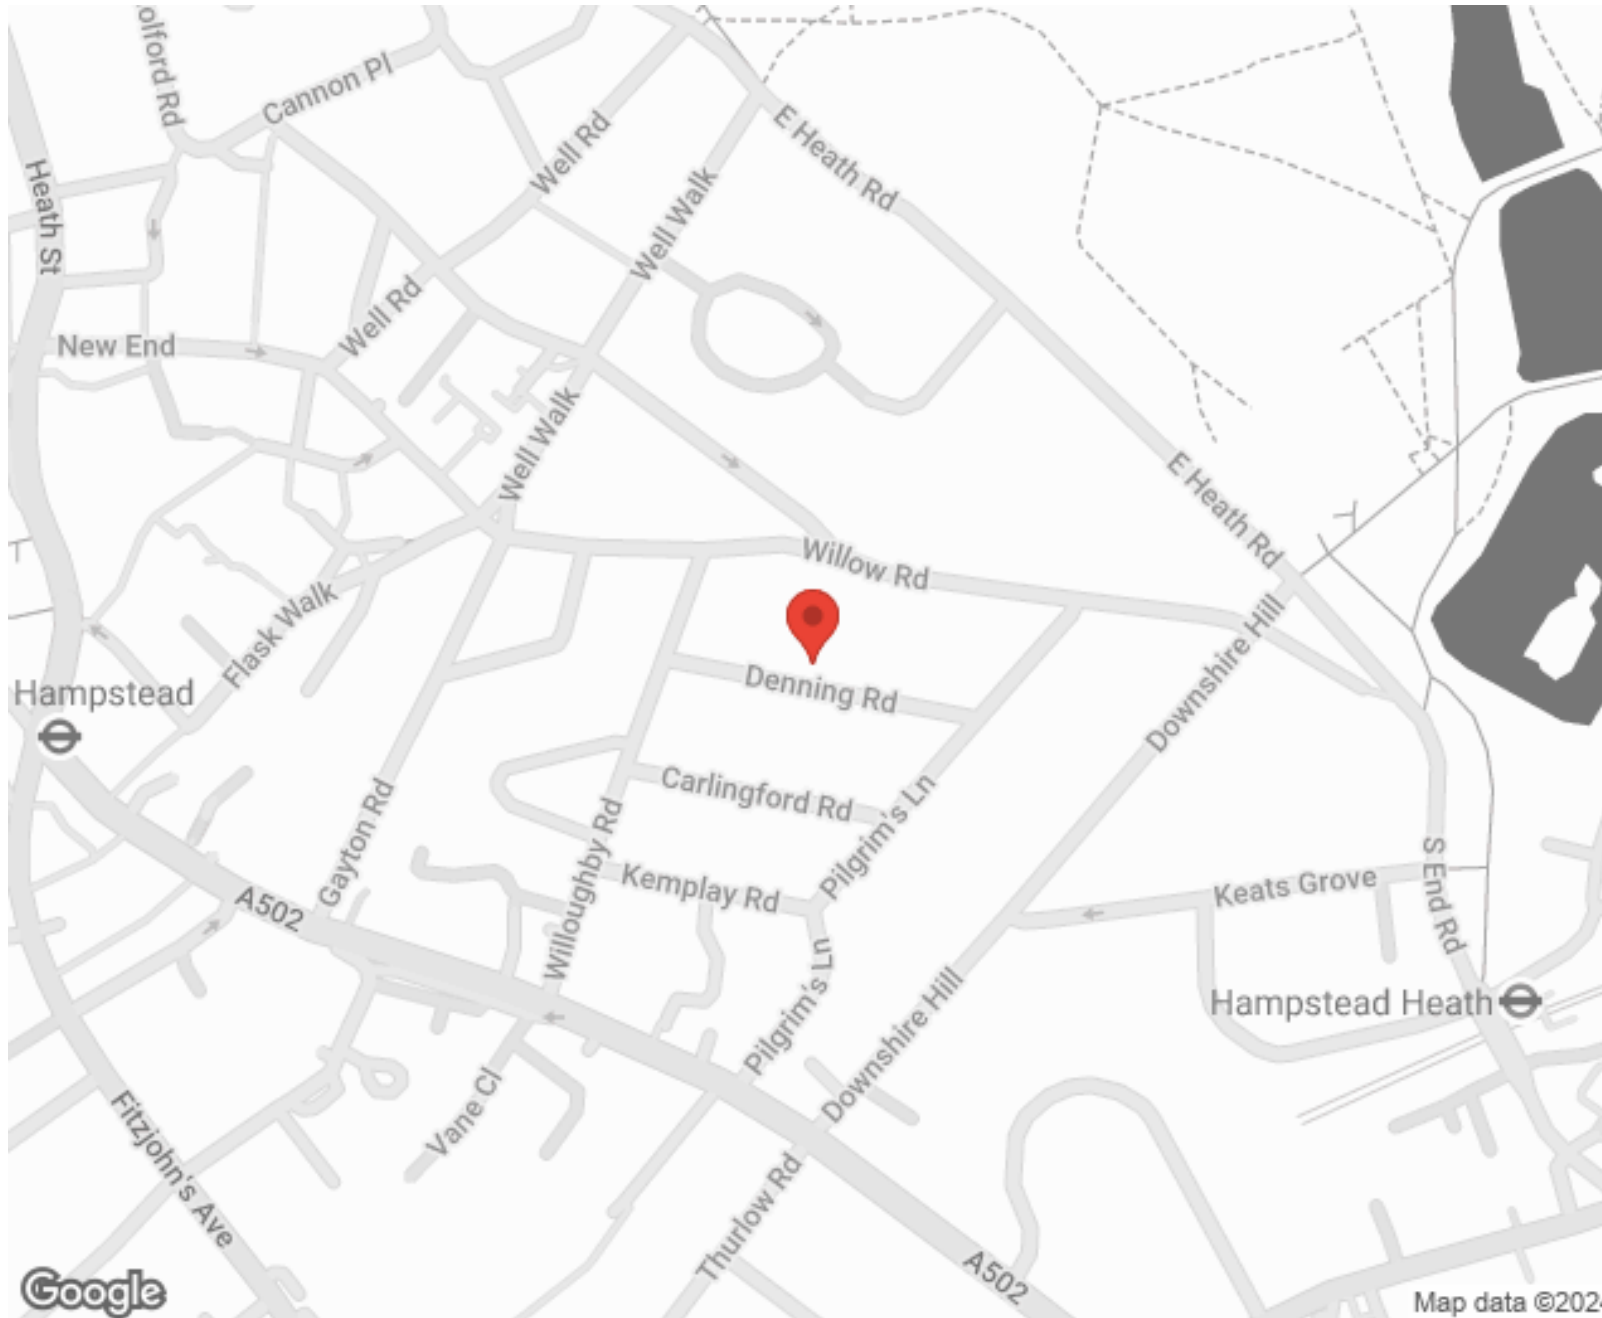

SCAN FOR MORE
GOOGLE REVIEWS




Google



4.9 Stars | 132 Reviews



Find us on social media

 vitaproperties

 VitaProperties

 VitaProperties

Denning Road

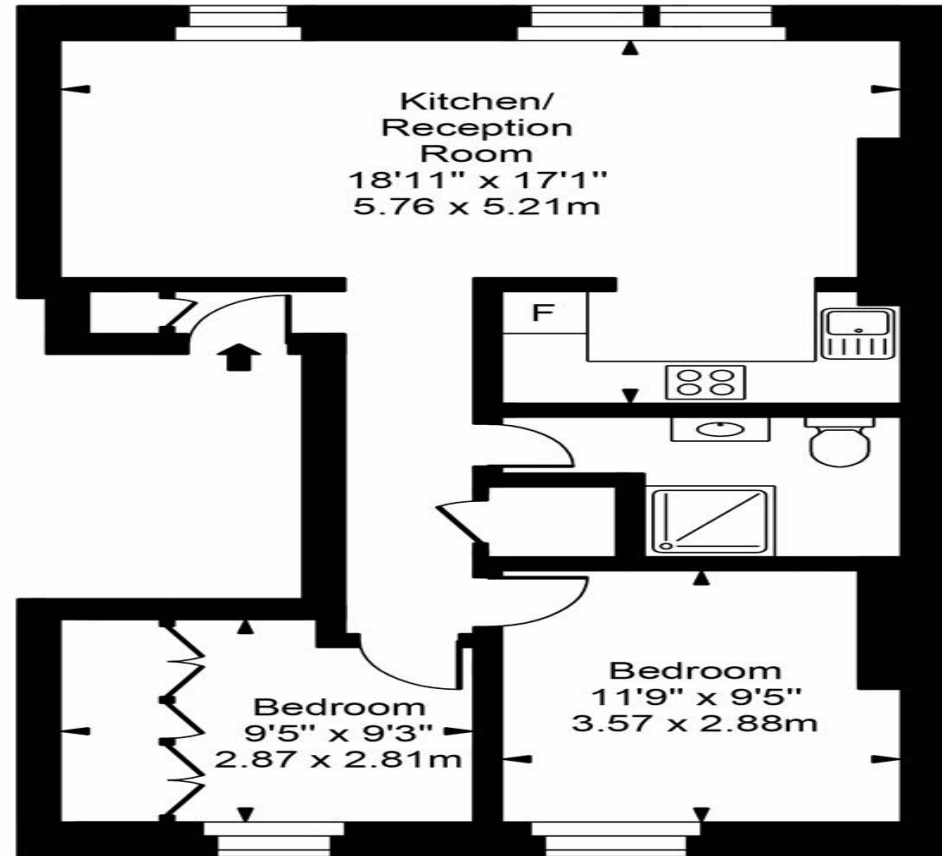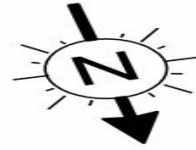

Approx Gross Internal Area **616 Sq Ft - 57.27 Sq M**

For Illustration Purposes Only - Not To Scale
Floor plan by www.creativeplanetlk.com

