



Avenue Road, St Johns Wood, London, NW8 .| £825

- 3 Bedrooms
- Parking
- Moments to Regents Park
- Wooden Floors

- 3 bathrooms
- Available immediately
- Pet friendly

"Vita Properties have been tremendously helpful throughout the process of securing/renting my flat. Informative about the property, prompt communication, easy to use dashboard for sharing of information, and pleasant to work with. Highly recommend!"

Available immediately - Set on one of the most prestigious road in London, Avenue Road and only moments from Regents Park & Primrose Hill is this spacious, newly refurbished first floor, three double bedroom apartment offered with off street parking.

This immaculate apartment benefits from a large double reception room with bay windows and sand-wood floors, large fitted kitchen with granite worktops and integrated appliances and three large double bedrooms all with fitted wardrobes and master boasting en-suite, a full family bathroom and a guest wc.

Offered on an unfurnished basis



Oliver Kent


✉ oliver.kent@vitaproperties.uk

☎ +4477 7274 0351



🏠	Flat
🔑	Available to Let
🛏️	x 3
🛋️	x 1
🚽	x 3

"I was very impressed with Vita and their network of buyers. When the sale of my flat fell through (twice) they worked extremely hard to find new buyers in a difficult market - thank you!"

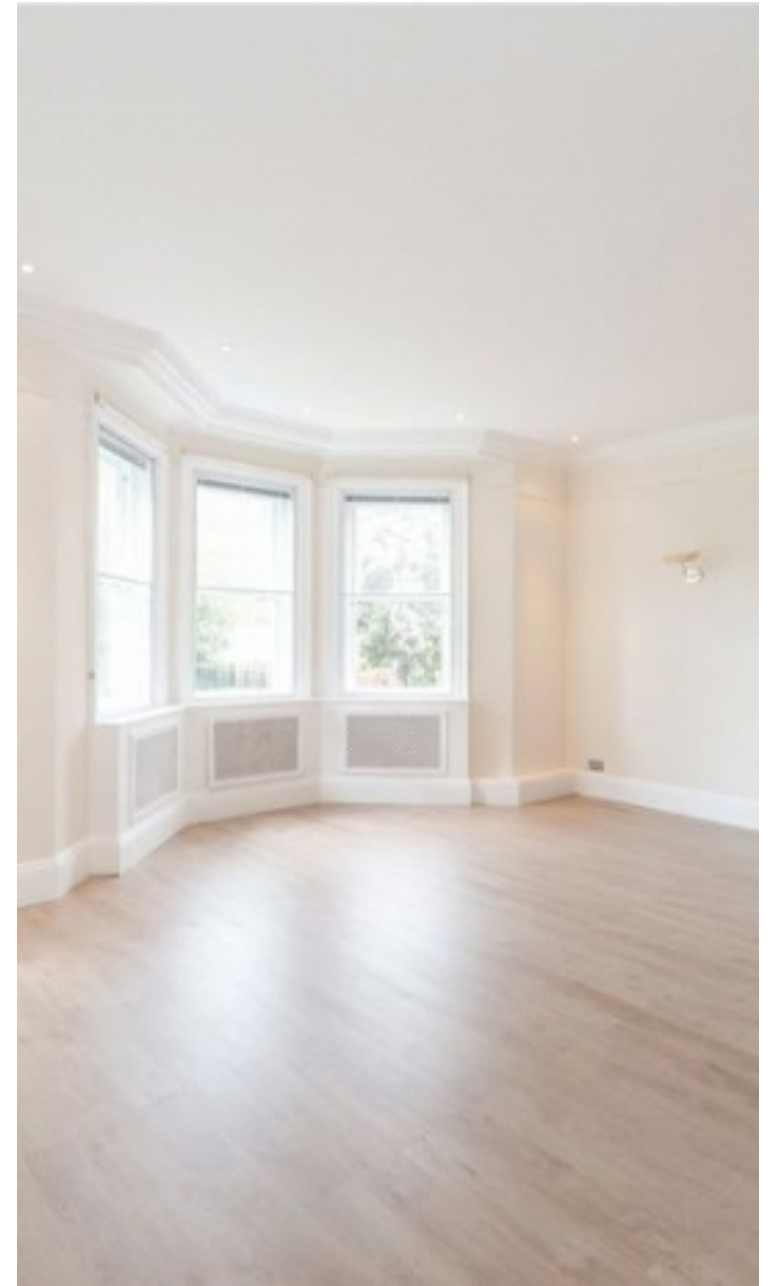

"Working with Vita properties has been a smooth experience! No complaints at all. Our letting agent, Diana has been fantastic and very helpful throughout the whole process. I would highly recommend both Vita properties and Diana."




"I used Vita properties to find a flat recently and it was an overall professional, personalised and positive experience. Saira went the extra mile to accommodate to our needs and quick to help us whenever possible."



**MORE INFO, PICTURES,
CONTACT ON
OUR WEBSITE**



"Vita Properties is a very professional agency. My experience with them was incredible and the entire team was very helpful and kind throughout the renting process. I'd highly recommend!"

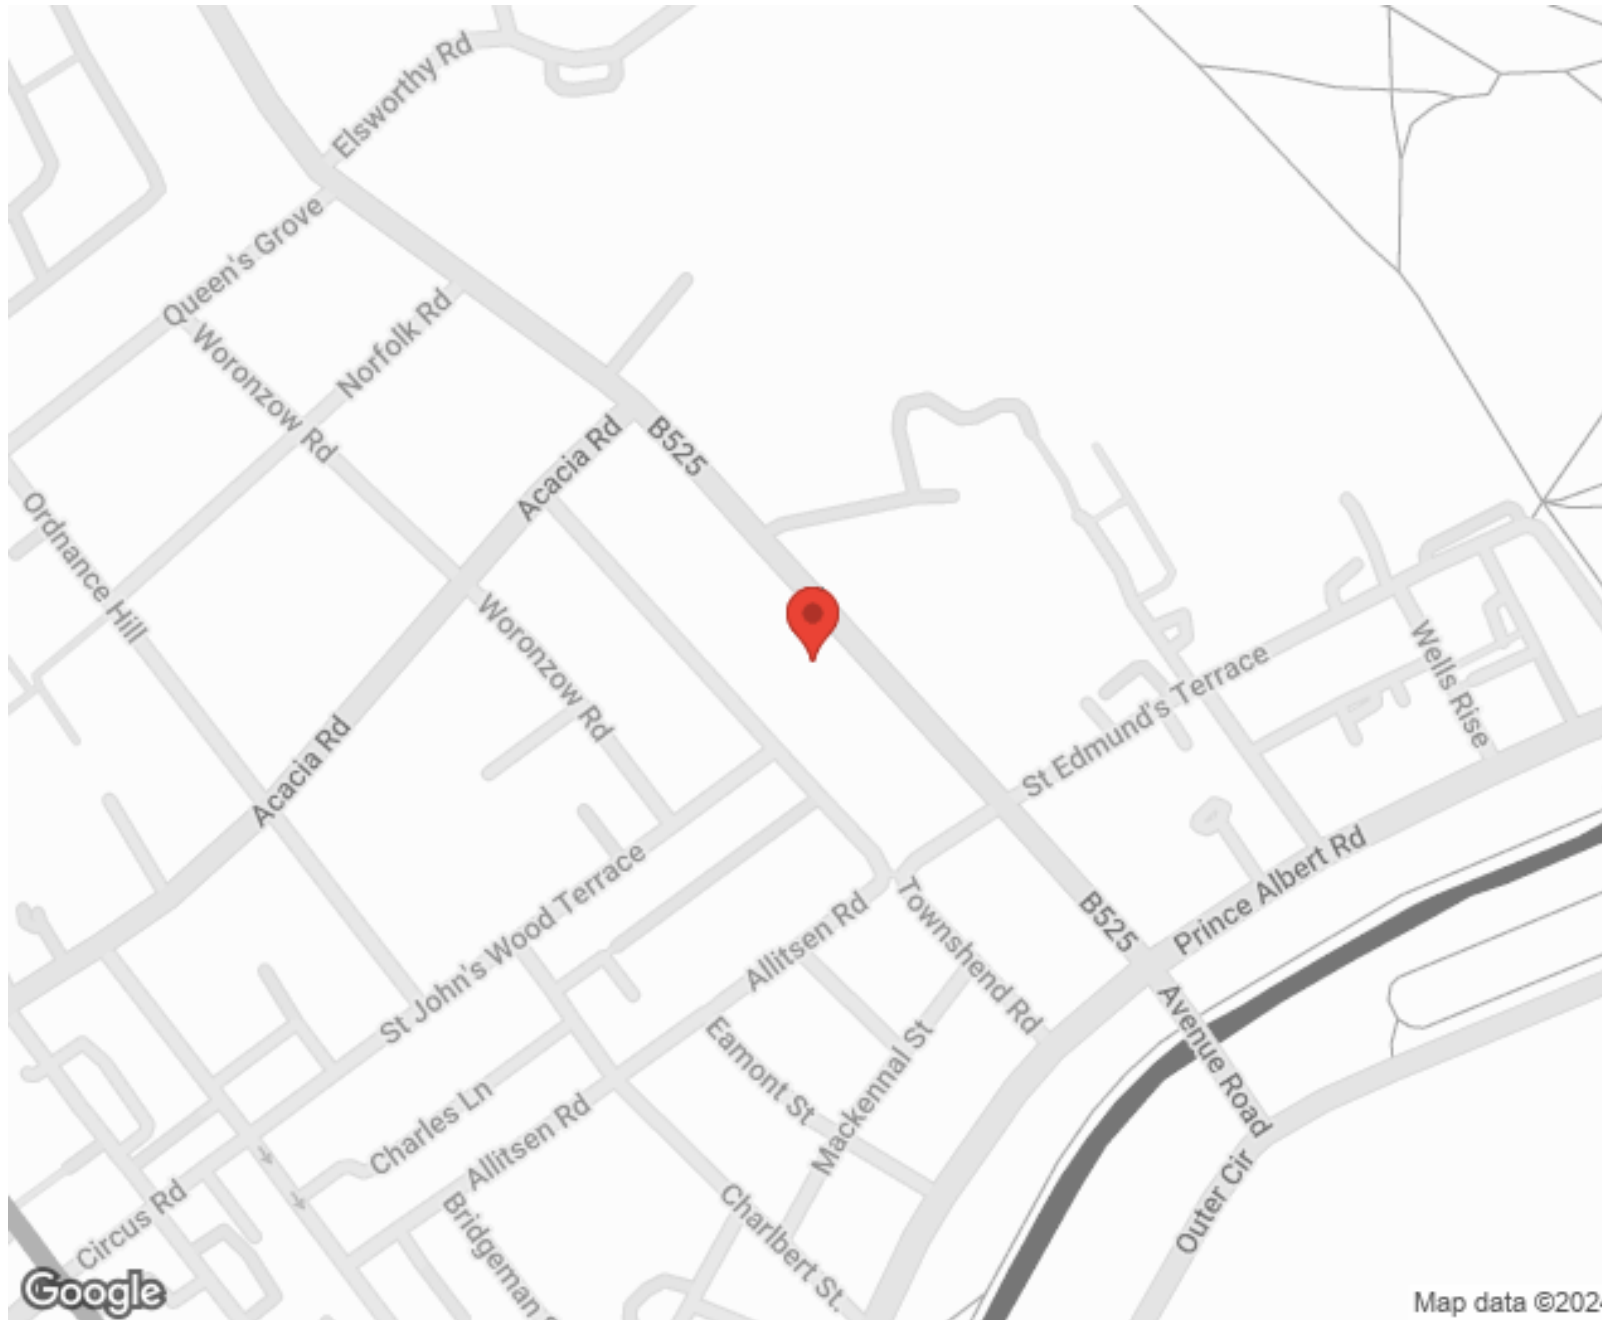

SCAN FOR MORE
GOOGLE REVIEWS




Google




4.9 Stars | 132 Reviews

Find us on social media


 vitaproperties

 VitaProperties

 VitaProperties

Avenue Road, NW8

Approximate Gross Internal Floor Area : 1722 sq ft / 160.0 sq m

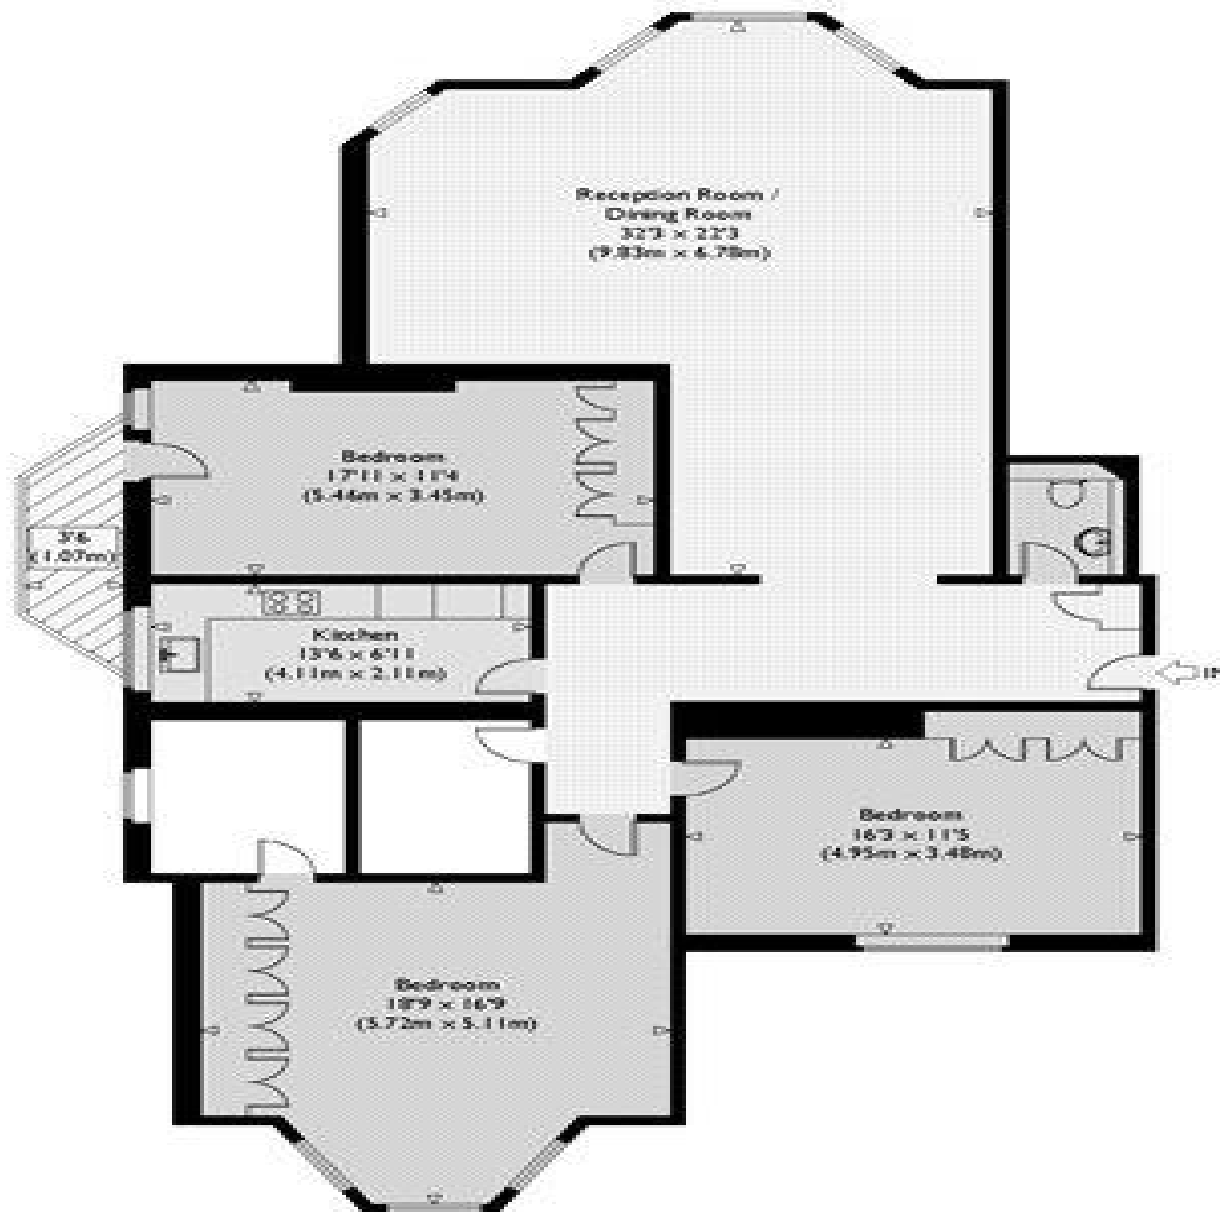

First Floor

Illustration for identification purposes only, measurements are approximate, not to scale.