



Finchley Road, Hampstead, London, NW3 .| £460

- Offered Furnished
- 2 double bedrooms - 2 bathrooms
- Lift
- Spacious reception

- Within 10 mins walk to West Hampstead tube or a bus ride to Finchley Road tube
- Available Early April

"Vita Properties have been tremendously helpful throughout the process of securing/renting my flat. Informative about the property, prompt communication, easy to use dashboard for sharing of information, and pleasant to work with. Highly recommend!"

Available early April - A contemporary two double bedroom, two bathroom apartment situated on the second floor (with lift) of the highly regarded Octagon development on the Finchley Road, West Hampstead NW3. Positioned on the desirable quiet side (facing Burrard Road) the property comprises a bright and spacious double reception room featuring exposed brickwork and floor to ceiling windows. Further benefits include a well-appointed modern kitchen, a master bedroom en-suite and high quality furnishings throughout. The Octagon is ideally situated for the transport facilities of both West Hampstead and Finchley Road.



Oliver Kent

✉ [oliver.kent@vitaproperties.uk](mailto:oliver.kent@vitaproperties.uk)  
☎ +4477 7274 0351



🏠	Flat
🔑	Available to Let
🛏️	x 2
🛋️	x 1
🚿	x 2

"I was very impressed with Vita and their network of buyers. When the sale of my flat fell through (twice) they worked extremely hard to find new buyers in a difficult market - thank you!"

---



"Working with Vita properties has been a smooth experience! No complaints at all. Our letting agent, Diana has been fantastic and very helpful throughout the whole process. I would highly recommend both Vita properties and Diana."

---



"I used Vita properties to find a flat recently and it was an overall professional, personalised and positive experience. Saira went the extra mile to accommodate to our needs and quick to help us whenever possible."



---



**MORE INFO, PICTURES,  
CONTACT ON  
OUR WEBSITE**



"Vita Properties is a very professional agency. My experience with them was incredible and the entire team was very helpful and kind throughout the renting process. I'd highly recommend!"

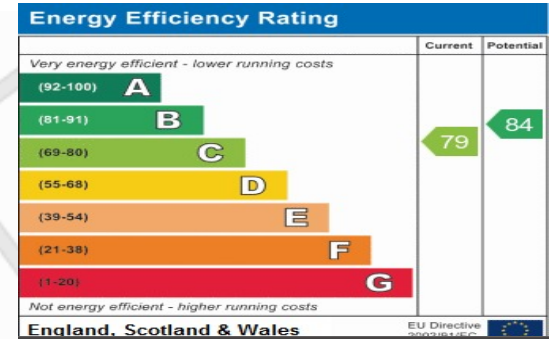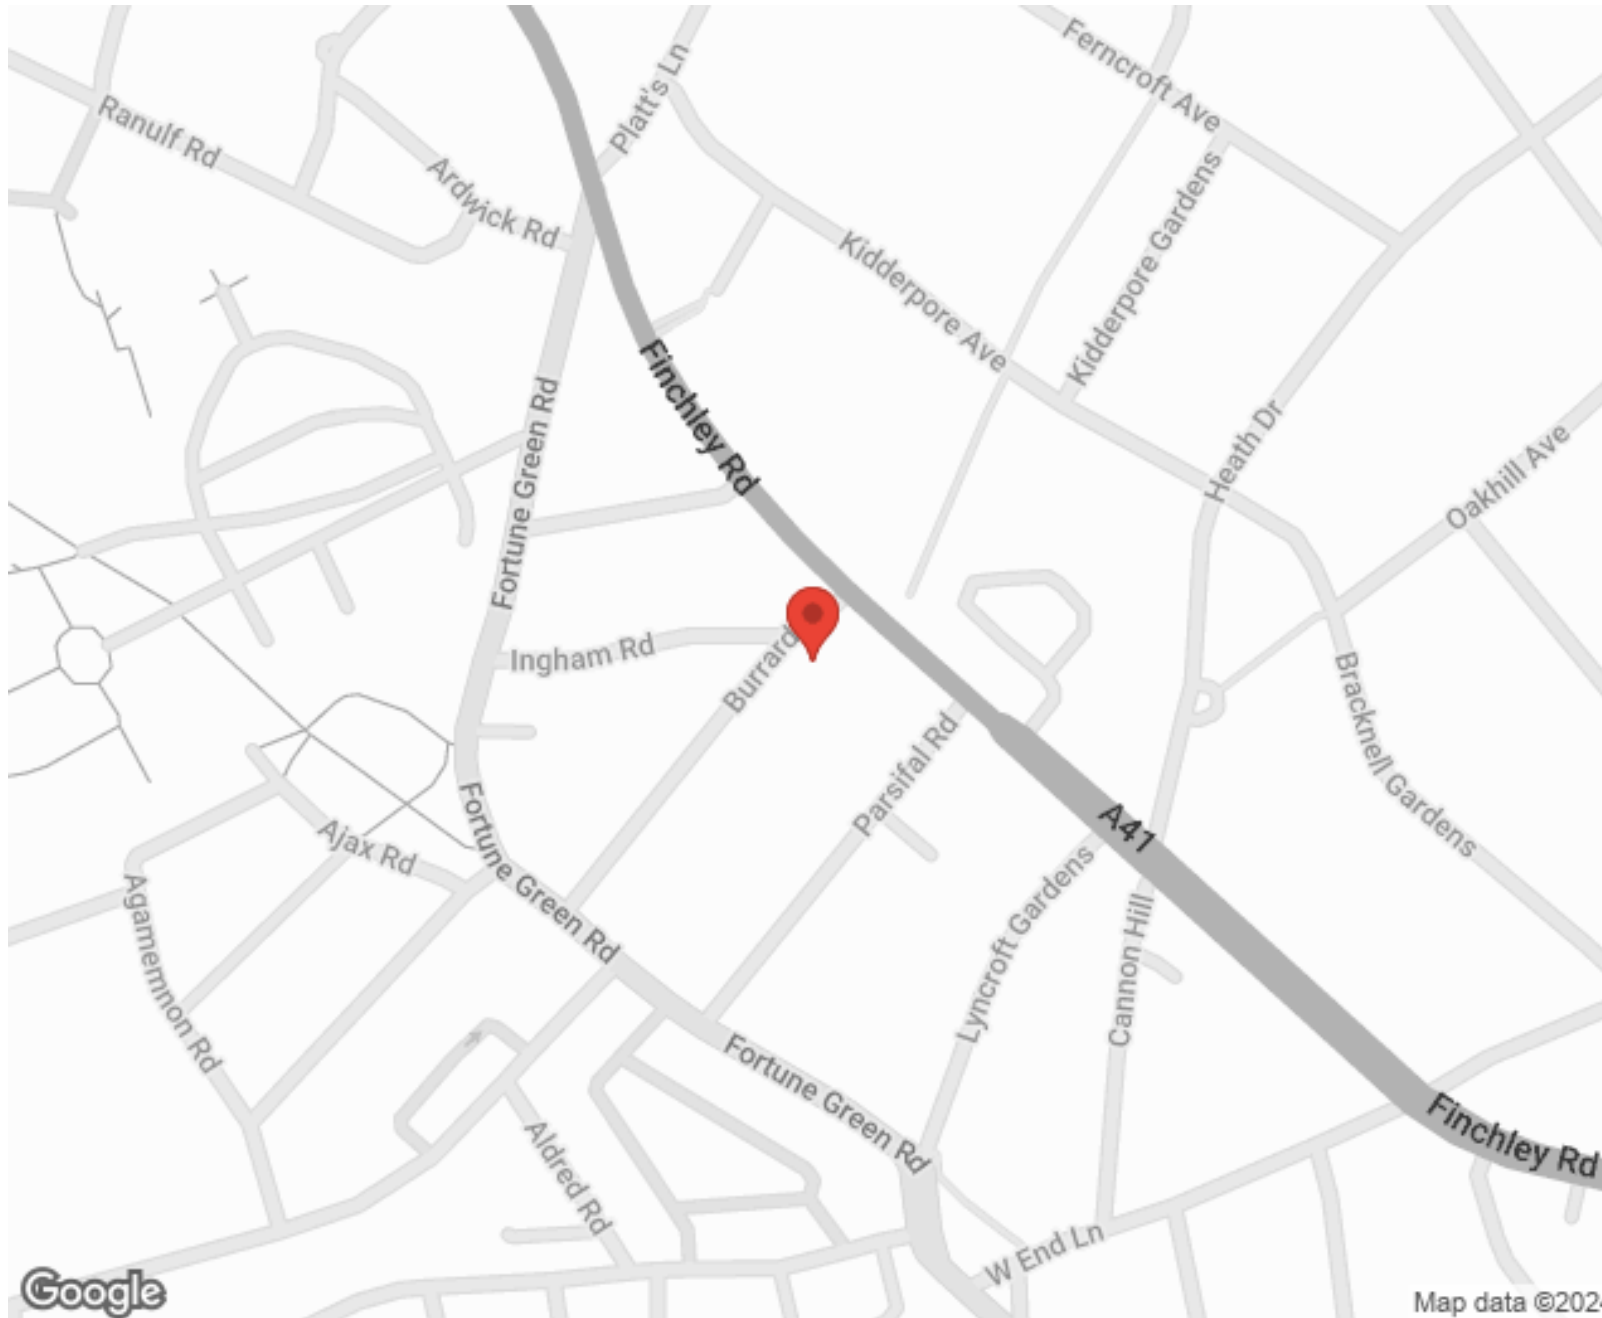

SCAN FOR MORE  
GOOGLE REVIEWS






Google




4.9 Stars | 132 Reviews

Find us on social media

-  vitaproperties
-  VitaProperties
-  VitaProperties

# The Octagon

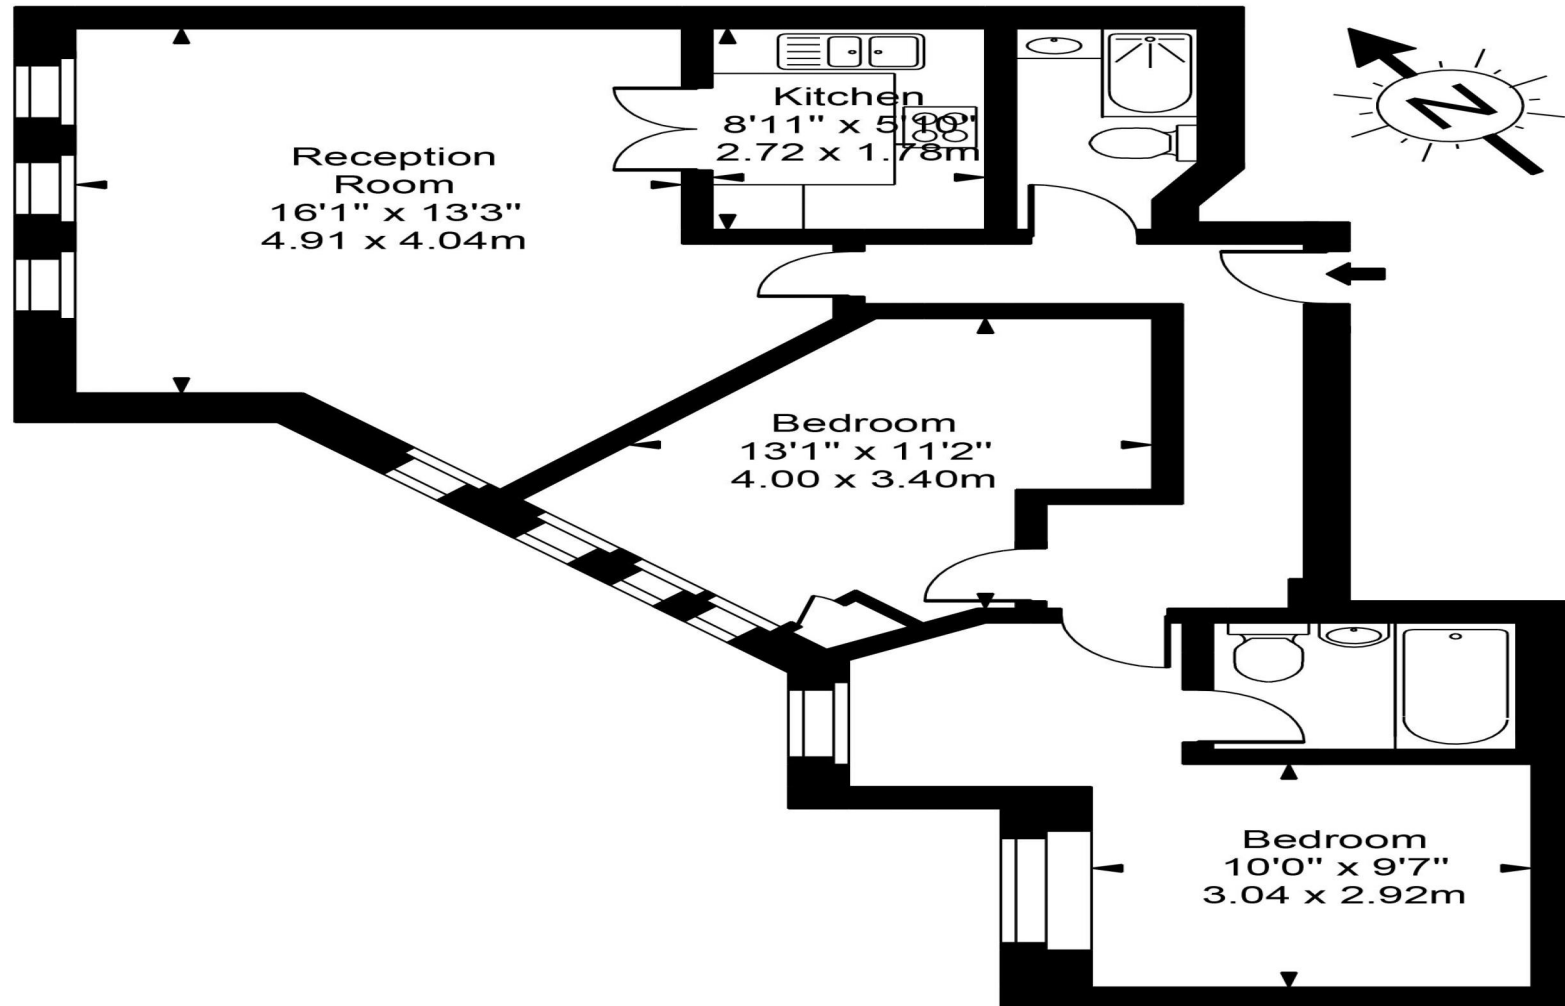

Second Floor



Approx Gross Internal Area **761 Sq Ft - 70.73 Sq M**

For Illustration Purposes Only - Not To Scale  
Floor plan by [www.creativeplanetk.com](http://www.creativeplanetk.com)