



Finchley Road, Hampstead, London, NW3 .| £695

- Available immediately
- 3/4 Double Bedrooms
- Wooden Floors
- Eat In Kitchen

- 2 Receptions
- Council tax - G - £2201 per annum

"Vita Properties have been tremendously helpful throughout the process of securing/renting my flat. Informative about the property, prompt communication, easy to use dashboard for sharing of information, and pleasant to work with. Highly recommend!"

Available immediately - Vita Properties are proud to offer this spacious 3/4 Double Bedroom Apartment situated on the lower floors within the ever popular BAM Estate. The property comprises 2 large reception rooms, a fully fitted kitchen, modern bathrooms (2) with inset shower, excellent storage, high ceilings, original features retained and a separate WC. Avenue Mansions boasts highly secluded communal gardens fully laid to lawn with a first class portorage service. The development is a short walk to West Hampstead Village offering a selection of local shops, restaurants and public transportation that includes West Hampstead Tube Station (Jubilee Line) and West Hamptead (Thames Link). Avenue Mansions is also within close distance to the popular Hampstead Village and Hampstead Heath.

Viewings are highly recommended



Oliver Kent

✉ oliver.kent@vitaproperties.uk
☎ +4477 7274 0351



🏠	Flat
🔑	Available to Let
🛏	x 4
🛋	x 1
🚿	x 2



"I was very impressed with Vita and their network of buyers. When the sale of my flat fell through (twice) they worked extremely hard to find new buyers in a difficult market - thank you!"



"Working with Vita properties has been a smooth experience! No complaints at all. Our letting agent, Diana has been fantastic and very helpful throughout the whole process. I would highly recommend both Vita properties and Diana."




"I used Vita properties to find a flat recently and it was an overall professional, personalised and positive experience. Saira went the extra mile to accommodate to our needs and quick to help us whenever possible."



**MORE INFO, PICTURES,
CONTACT ON
OUR WEBSITE**



"Vita Properties is a very professional agency. My experience with them was incredible and the entire team was very helpful and kind throughout the renting process. I'd highly recommend!"

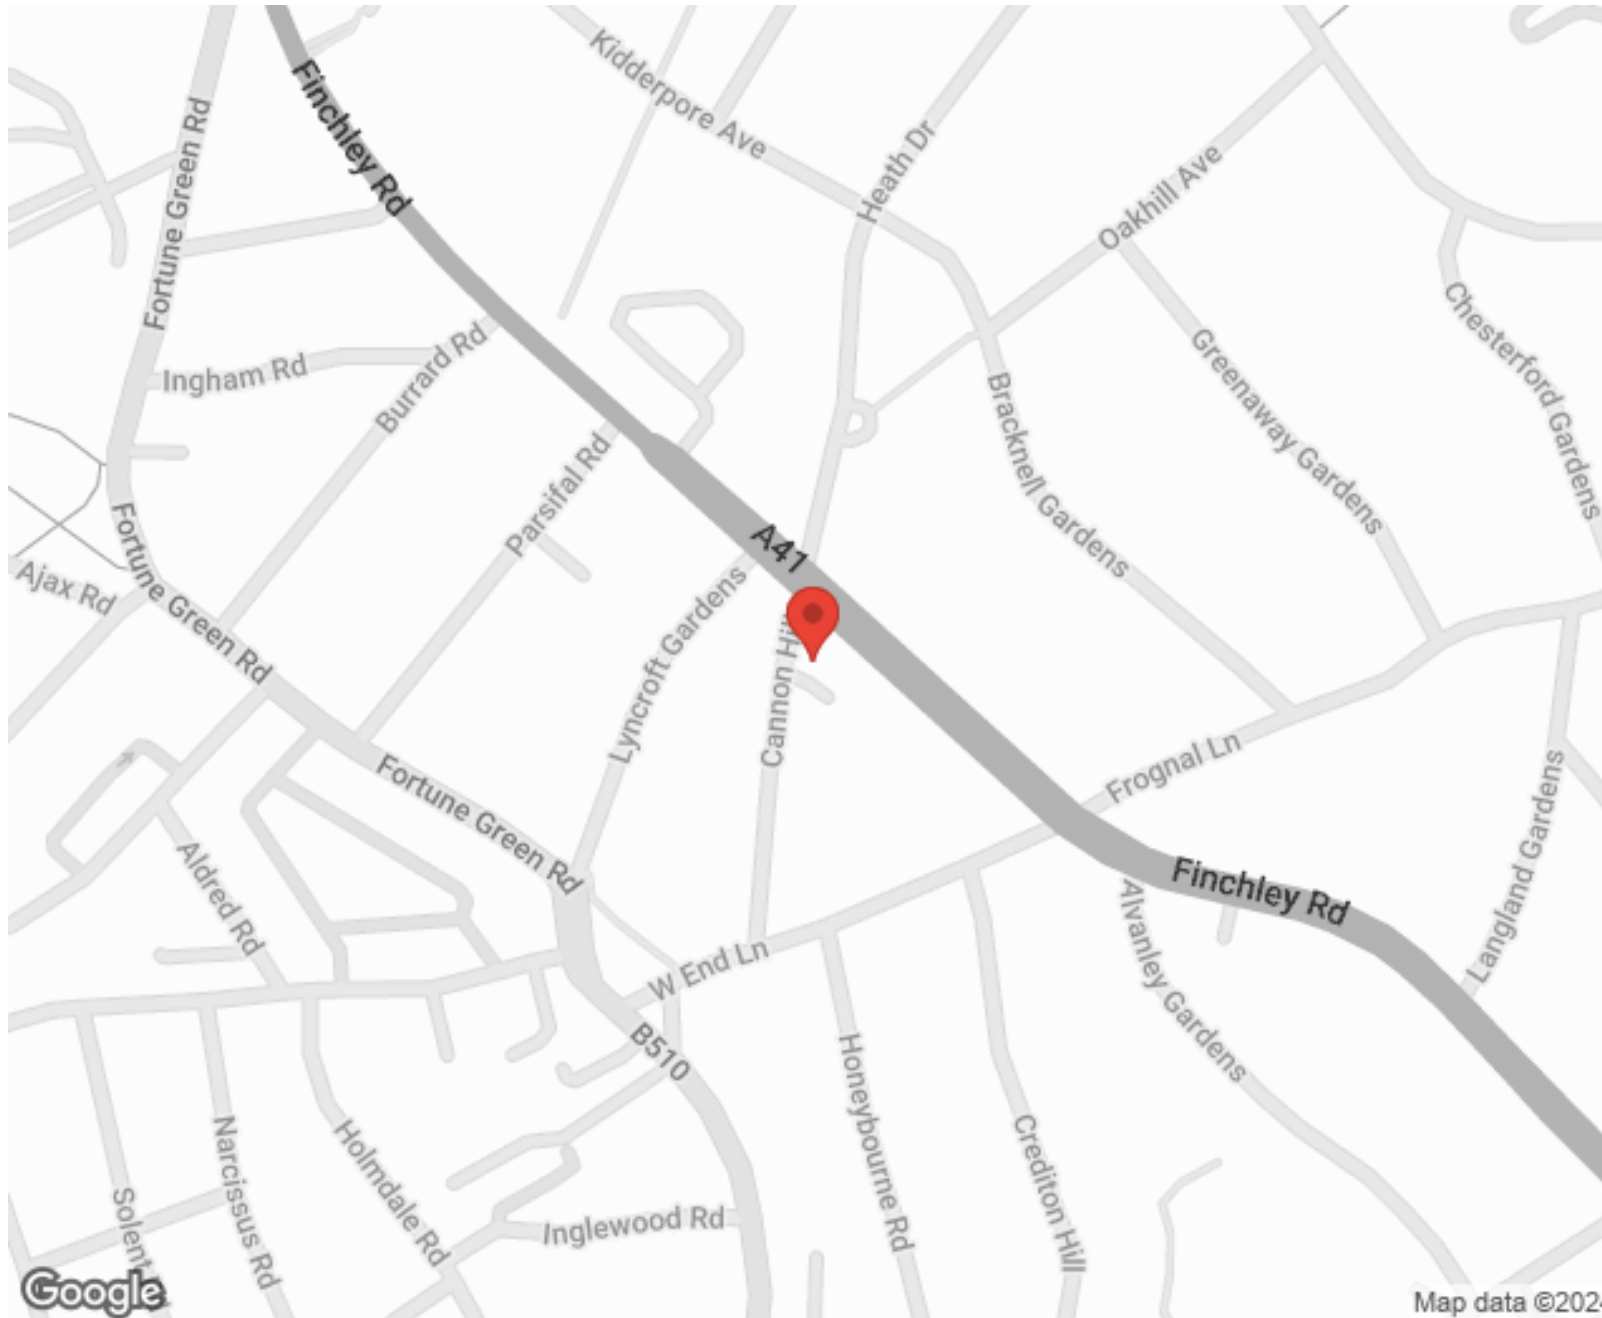

SCAN FOR MORE
GOOGLE REVIEWS






Google




4.9 Stars | 132 Reviews

Find us on social media

-  vitaproperties
-  VitaProperties
-  VitaProperties

Av mansions

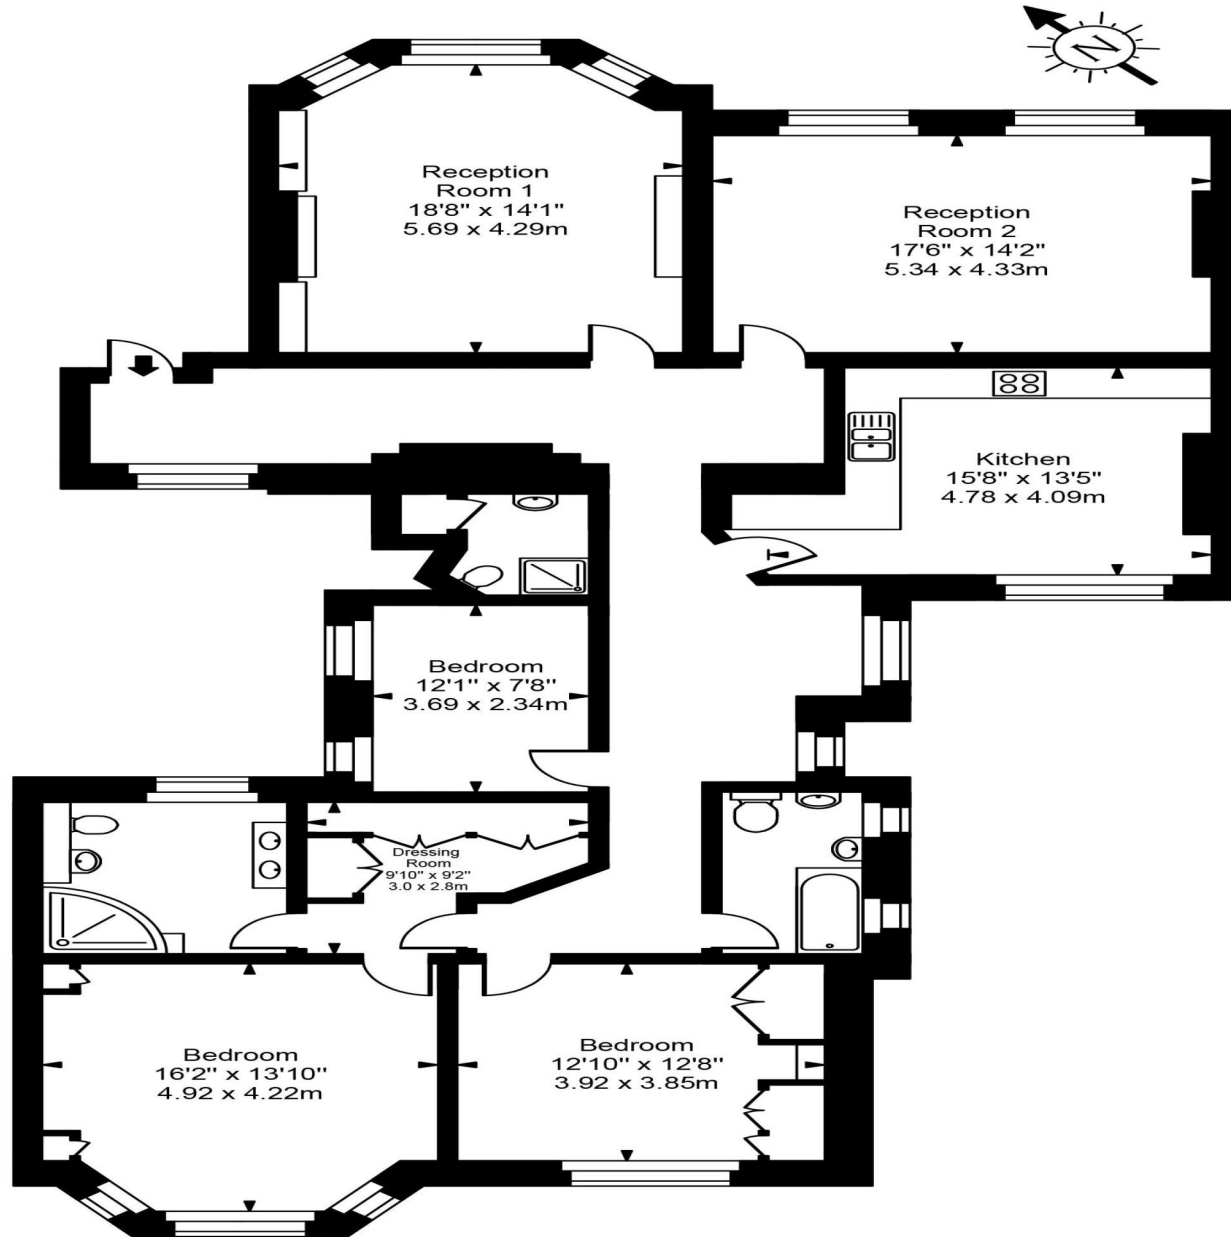

Approx Gross Internal Area **1879 Sq Ft - 174.55 Sq M**

For Illustration Purposes Only - Not To Scale
Floor plan by www.creativeplanettk.com