



Eden Close, Kensington, London, W8 .| £840

- Large roof terrace for entertaining
- Managed
- Modern with high end furniture
- Moments to the High Street and tube

- Three bedrooms, three bathrooms
- Available immediately

"Vita Properties have been tremendously helpful throughout the process of securing/renting my flat. Informative about the property, prompt communication, easy to use dashboard for sharing of information, and pleasant to work with. Highly recommend!"

Available immediately is this modern, recently refurbished three bedroom, three bathroom (2 ensuite) apartment with a fantastic roof terrace. Having been refurbished to a high standard and with modern furniture the benefits a spacious reception with French doors leading to the terrace, modern fully tiled bathrooms, wood floors, plasma TV's and secure entrance from Adam & Eve Mews.

Eden Close couldn't be any closer to the high street and is within a stones throw of High Street Kensington tube



Oliver Kent

✉ oliver.kent@vitaproperties.uk
☎ +4477 7274 0351



🏠	Flat
🔑	Under Negotiation
🛏️	x 3
🚿	x 1
🚪	x 3



"I was very impressed with Vita and their network of buyers. When the sale of my flat fell through (twice) they worked extremely hard to find new buyers in a difficult market - thank you!"



"Working with Vita properties has been a smooth experience! No complaints at all. Our letting agent, Diana has been fantastic and very helpful throughout the whole process. I would highly recommend both Vita properties and Diana."




"I used Vita properties to find a flat recently and it was an overall professional, personalised and positive experience. Saira went the extra mile to accommodate to our needs and quick to help us whenever possible."



**MORE INFO, PICTURES,
CONTACT ON
OUR WEBSITE**



"Vita Properties is a very professional agency. My experience with them was incredible and the entire team was very helpful and kind throughout the renting process. I'd highly recommend!"

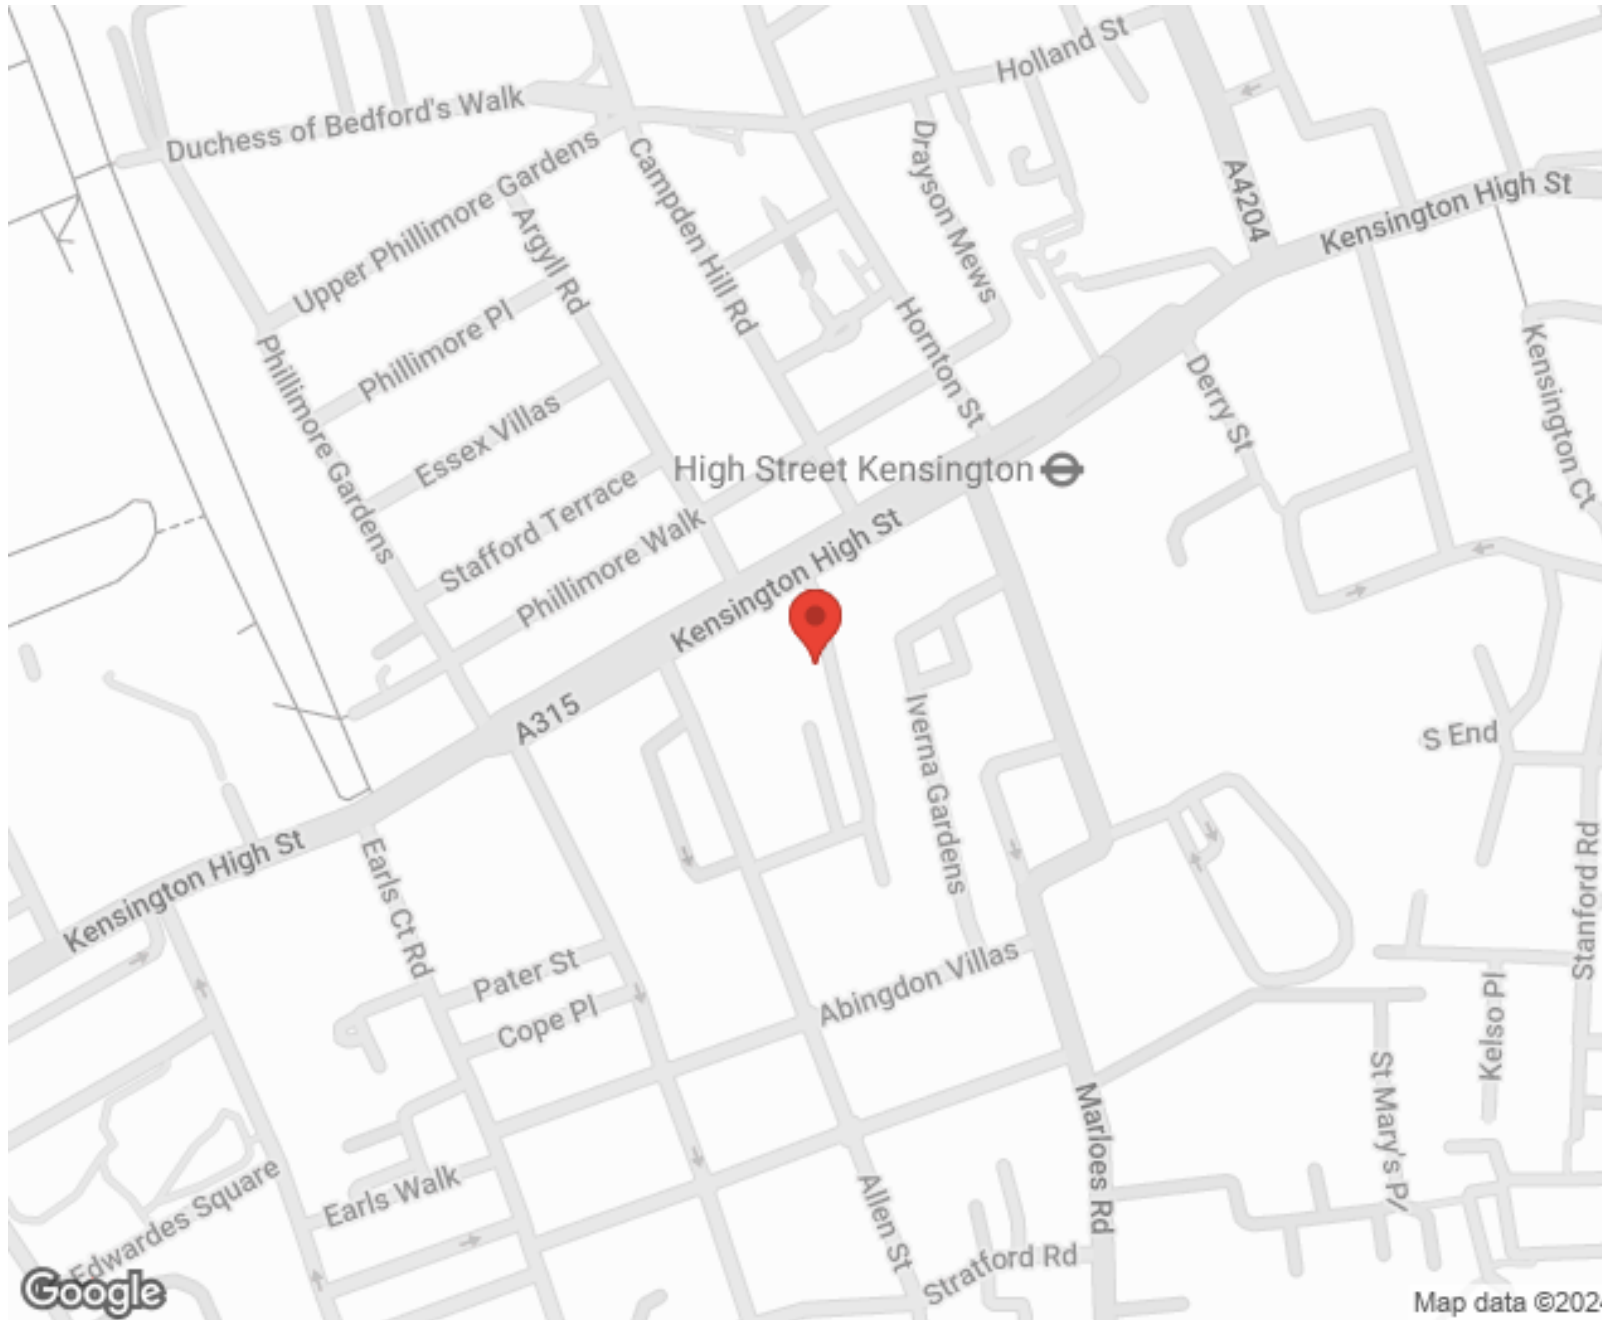

Energy Efficiency Rating		Environmental Impact (CO ₂) Rating	
Current	Potential	Current	Potential
Very energy efficient - lower running costs		Very environmentally friendly - lower CO ₂ emissions	
(92-100) A		(82-100) A	
(81-91) B		(81-91) B	83
(69-80) C		(69-80) C	
(55-68) D		(55-68) D	
(39-54) E		(39-54) E	45
(21-38) F	37	(21-38) F	
(1-20) G		(1-20) G	
Not energy efficient - higher running costs		Not environmentally friendly - higher CO ₂ emissions	
England, Scotland & Wales		England, Scotland & Wales	

SCAN FOR MORE
GOOGLE REVIEWS






Google





4.9 Stars | 132 Reviews

Find us on social media

-  vitaproperties
-  VitaProperties
-  VitaProperties

Eden Close

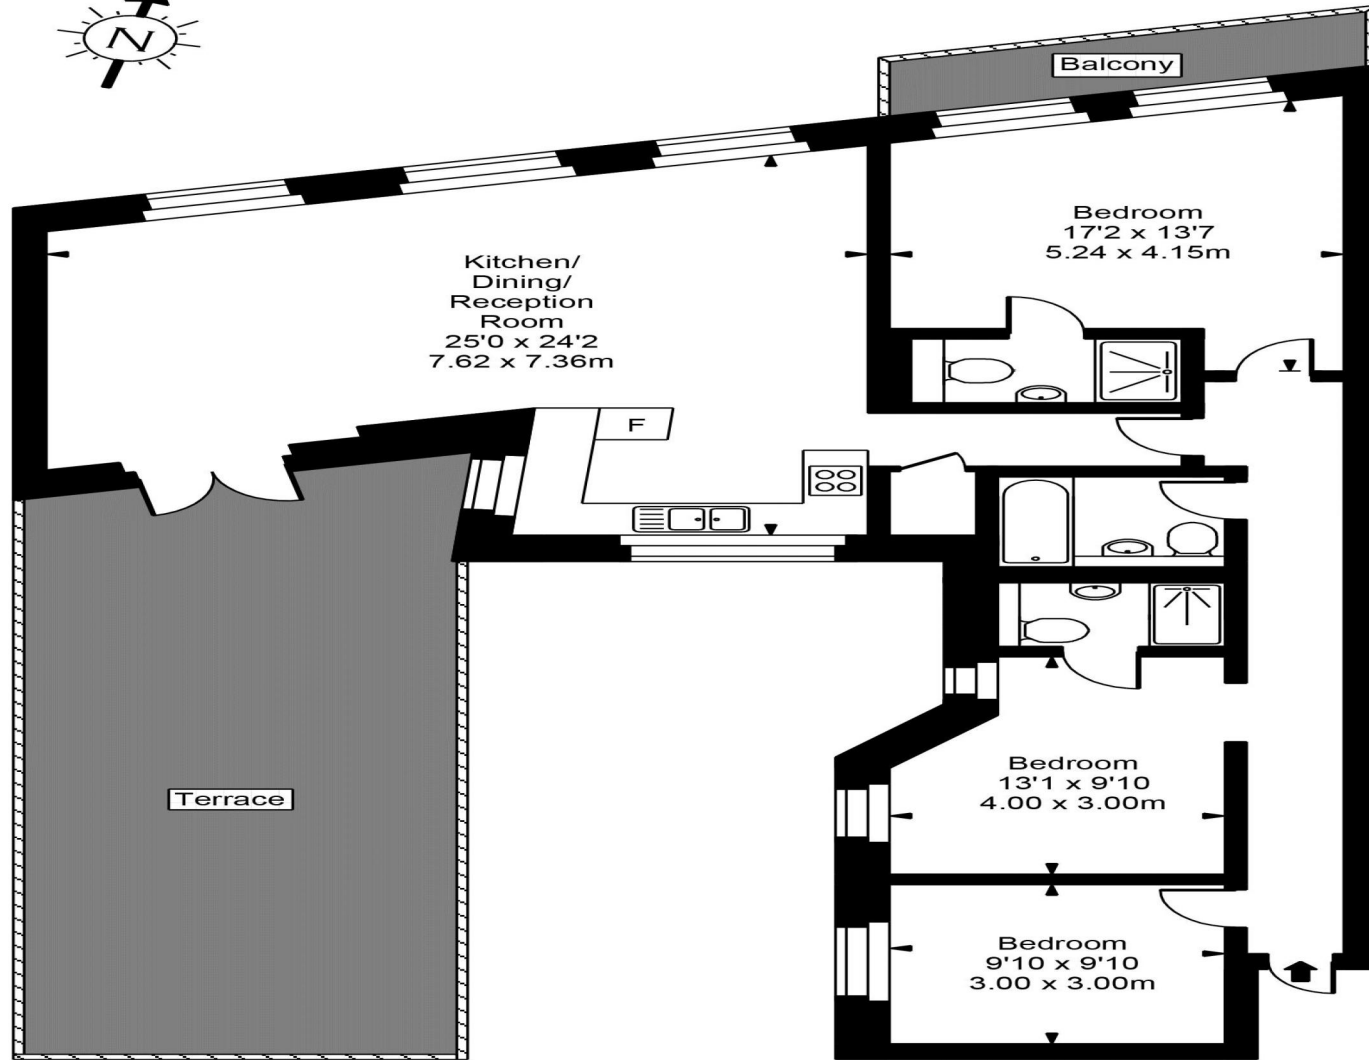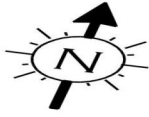

First Floor

Approx Gross Internal Area 1197 Sq Ft - 111.20 Sq M

For Illustration Purposes Only - Not To Scale
Floor plan by www.creativeplanetlk.com

