



Ornan Road, Belsize Park, London, NW3 .| £500

- Brand newly refurbished
- Two double bedrooms
- Spacious reception
- Modern Fitted Kitchen

- Available immediately

"Vita Properties have been tremendously helpful throughout the process of securing/renting my flat. Informative about the property, prompt communication, easy to use dashboard for sharing of information, and pleasant to work with. Highly recommend!"

Available immediately - A brand new 2 bedroom apartment in this detached red brick period house moment from Belsize Park Station. Within easy reach of the local amenities of Belsize Village and Hampstead this modern apartment comprises a 2 double bedrooms, a spacious reception with original features, separate fitted kitchen and a family bathroom. Situated 0.2 miles to Belsize Park for the Northern Line for instant access to the city and for the local bus services.

Offered unfurnished



Oliver Kent

✉ oliver.kent@vitaproperties.uk

☎ +4477 7274 0351



🏠	Flat
🔑	Available to Let
🛏	x 2
🛋	x 1
🚿	x 1



"I was very impressed with Vita and their network of buyers. When the sale of my flat fell through (twice) they worked extremely hard to find new buyers in a difficult market - thank you!"



"Working with Vita properties has been a smooth experience! No complaints at all. Our letting agent, Diana has been fantastic and very helpful throughout the whole process. I would highly recommend both Vita properties and Diana."




"I used Vita properties to find a flat recently and it was an overall professional, personalised and positive experience. Saira went the extra mile to accommodate to our needs and quick to help us whenever possible."



**MORE INFO, PICTURES,
CONTACT ON
OUR WEBSITE**



"Vita Properties is a very professional agency. My experience with them was incredible and the entire team was very helpful and kind throughout the renting process. I'd highly recommend!"

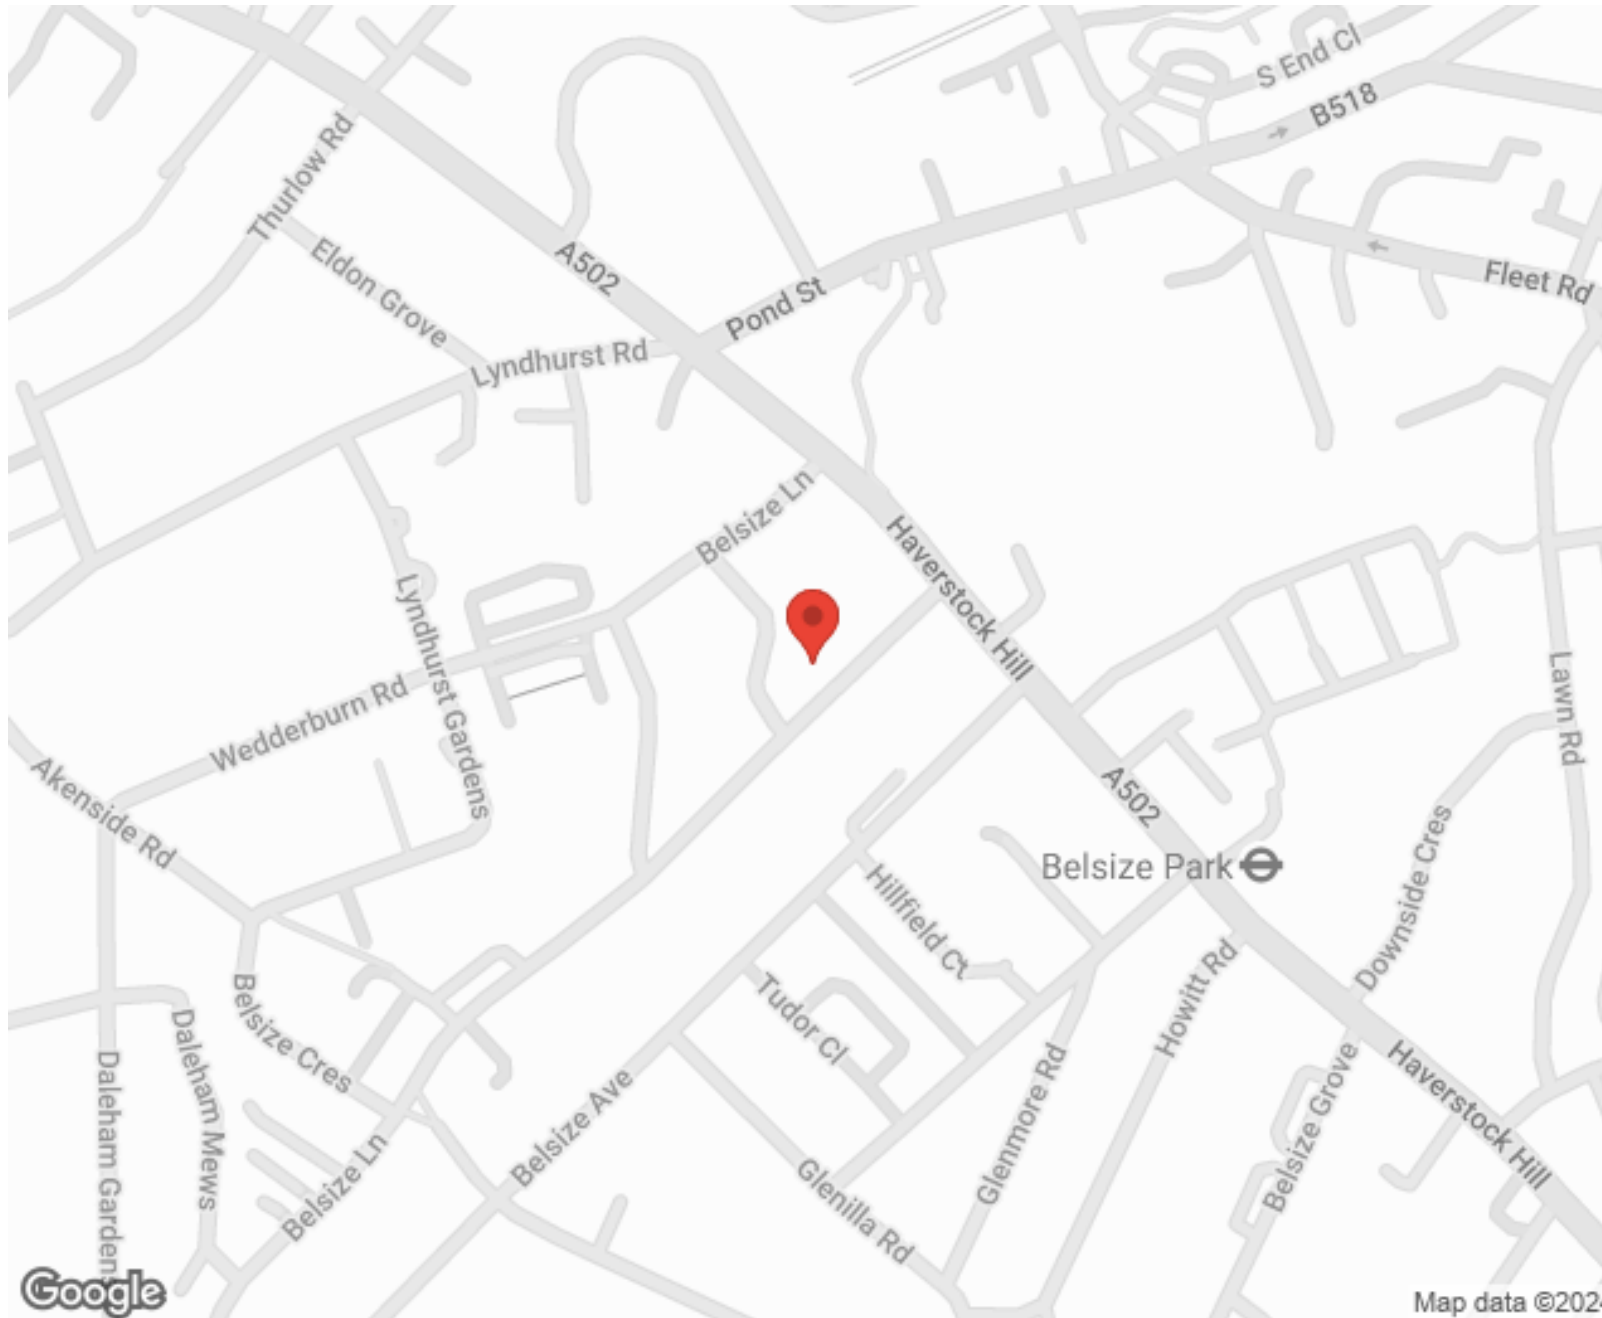

SCAN FOR MORE
GOOGLE REVIEWS






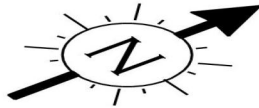
Google




4.9 Stars | 132 Reviews

Find us on social media

-  vitaproperties
-  VitaProperties
-  VitaProperties



Ornan Road

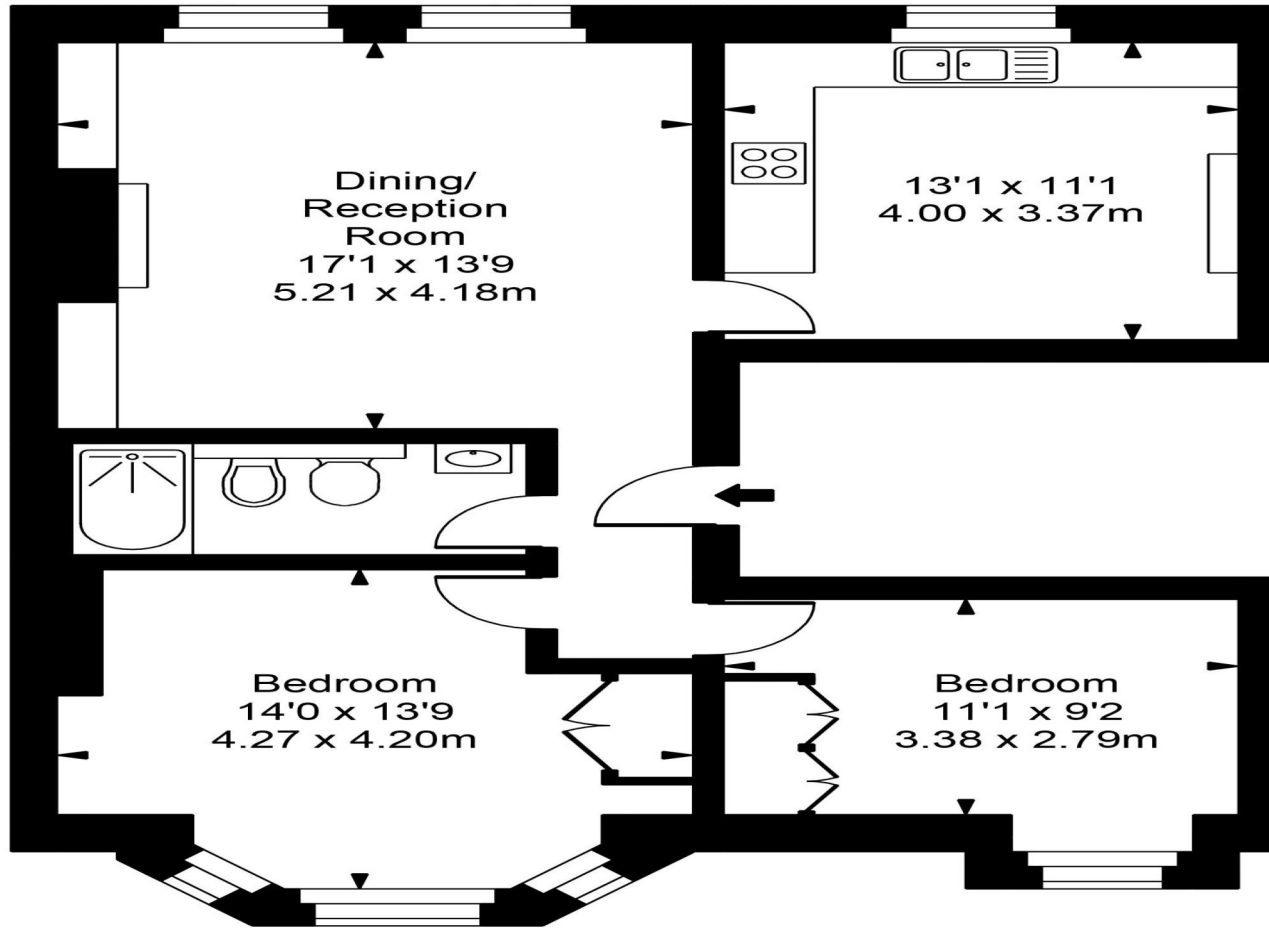

First Floor

Approx Gross Internal Area **767 Sq Ft - 71.25 Sq M**



For Illustration Purposes Only - Not To Scale
Floor plan by www.creativeplanetlk.com