



Heath Drive, Hampstead. London, NW3 .| £520

- Available immediately
- Bright and spacious
- Garden
- Close to the Heath

- Recently renovated
- Council tax - F - £1931 per annum

"Vita Properties have been tremendously helpful throughout the process of securing/renting my flat. Informative about the property, prompt communication, easy to use dashboard for sharing of information, and pleasant to work with. Highly recommend!"

Available immediately and offered furnished or unfurnished is this extremely spacious three bedroom flat in Hampstead with patio garden which has been recently renovated. This fantastic home offers three double bedrooms (one en suite), modern family bathroom, large reception room leading to the beautiful garden and separate fully-fitted stylish eat-in kitchen. Located close to Hampstead Heath and Hampstead village as well as the excellent transport links of Finchley Road.



Oliver Kent


✉ oliver.kent@vitaproperties.uk
☎ +4477 7274 0351



| | |
|----|------------------|
| 🏠 | Flat |
| 🔑 | Available to Let |
| 🛏️ | x 3 |
| 🛋️ | x 1 |
| 🚿 | x 2 |



"I was very impressed with Vita and their network of buyers. When the sale of my flat fell through (twice) they worked extremely hard to find new buyers in a difficult market - thank you!"

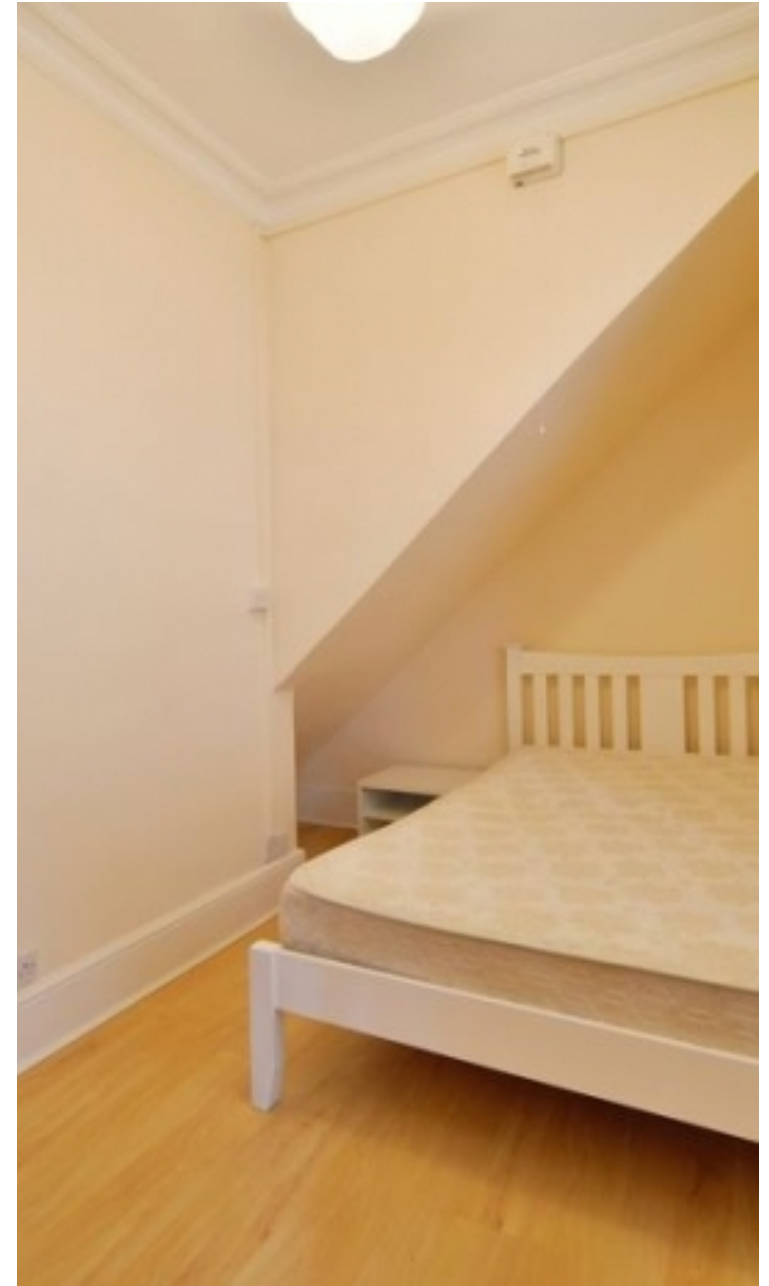

"Working with Vita properties has been a smooth experience! No complaints at all. Our letting agent, Diana has been fantastic and very helpful throughout the whole process. I would highly recommend both Vita properties and Diana."




"I used Vita properties to find a flat recently and it was an overall professional, personalised and positive experience. Saira went the extra mile to accommodate to our needs and quick to help us whenever possible."



**MORE INFO, PICTURES,
CONTACT ON
OUR WEBSITE**



"Vita Properties is a very professional agency. My experience with them was incredible and the entire team was very helpful and kind throughout the renting process. I'd highly recommend!"

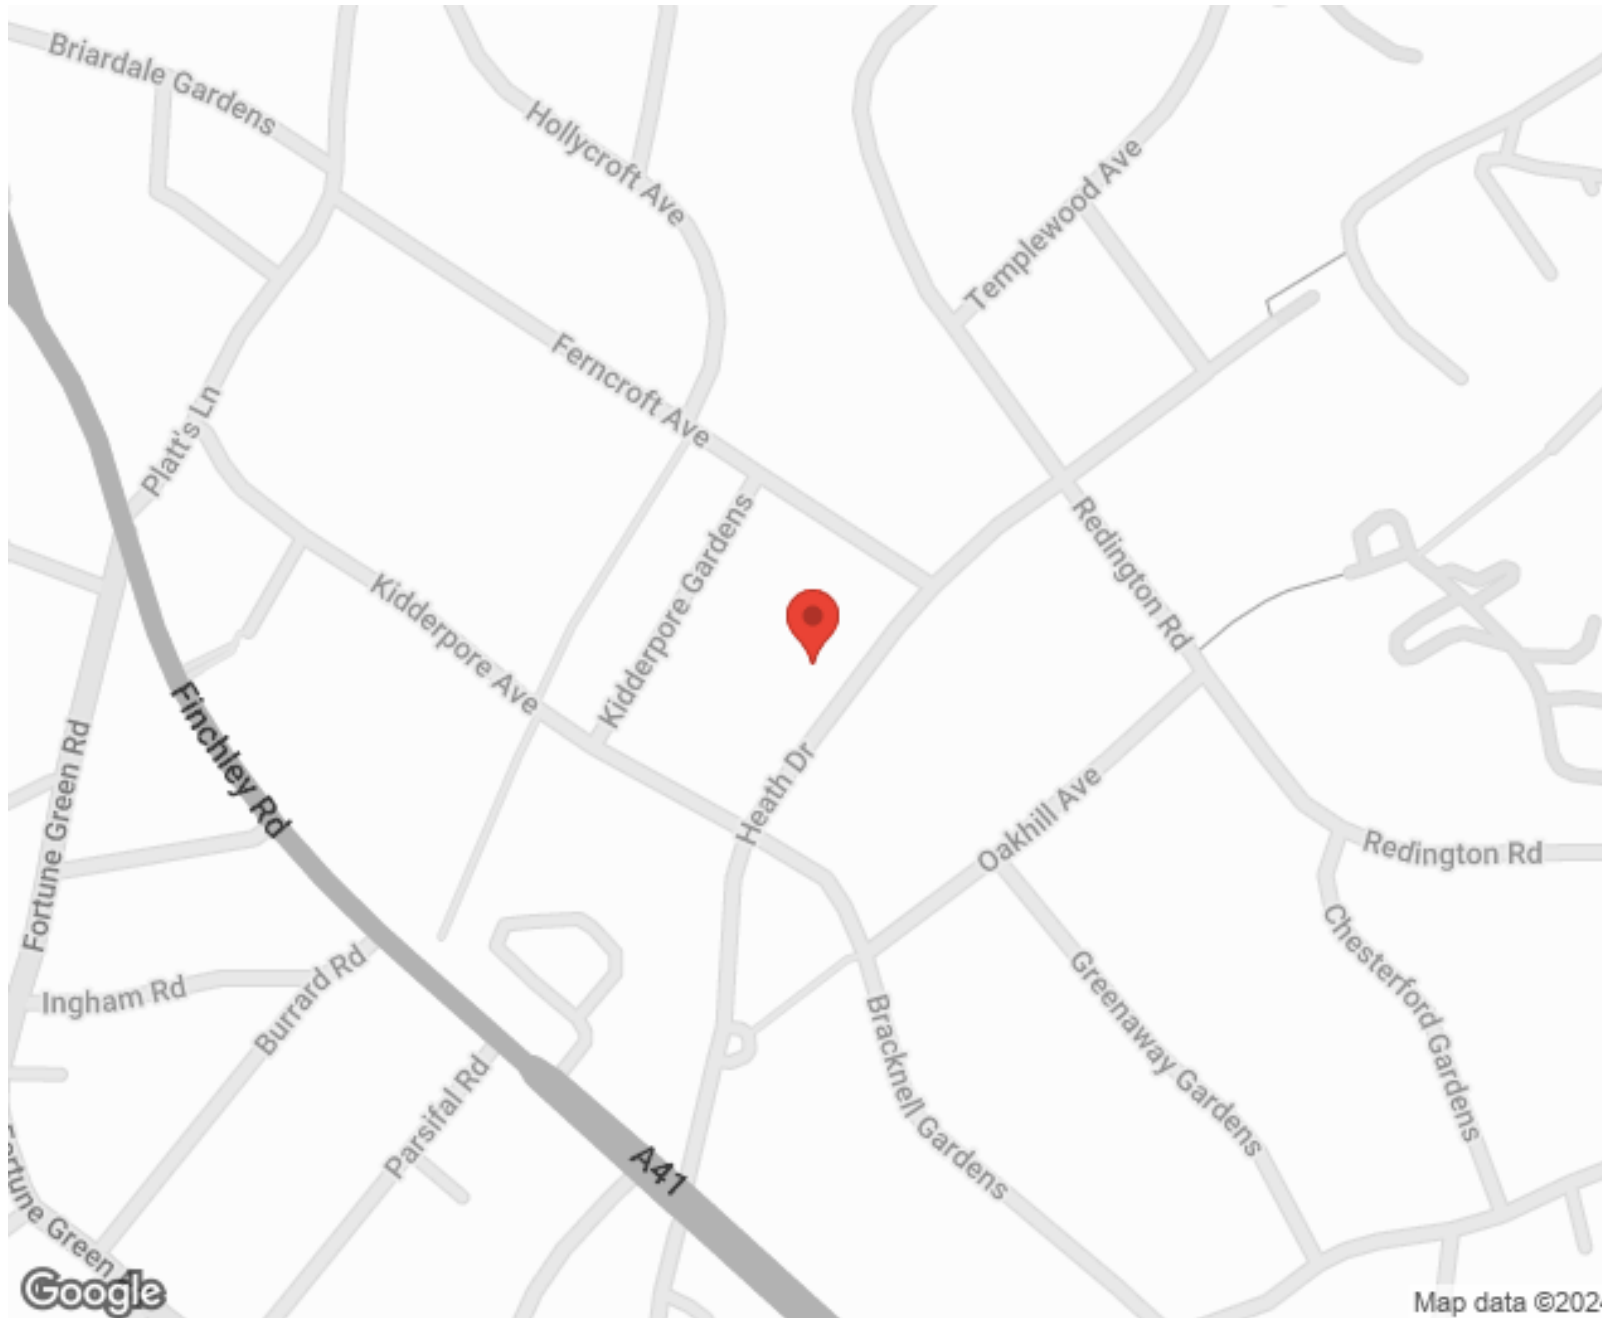

SCAN FOR MORE
GOOGLE REVIEWS



Google



4.9 Stars | 132 Reviews


Find us on social media

 vitaproperties

 VitaProperties

 VitaProperties

Heath Drive

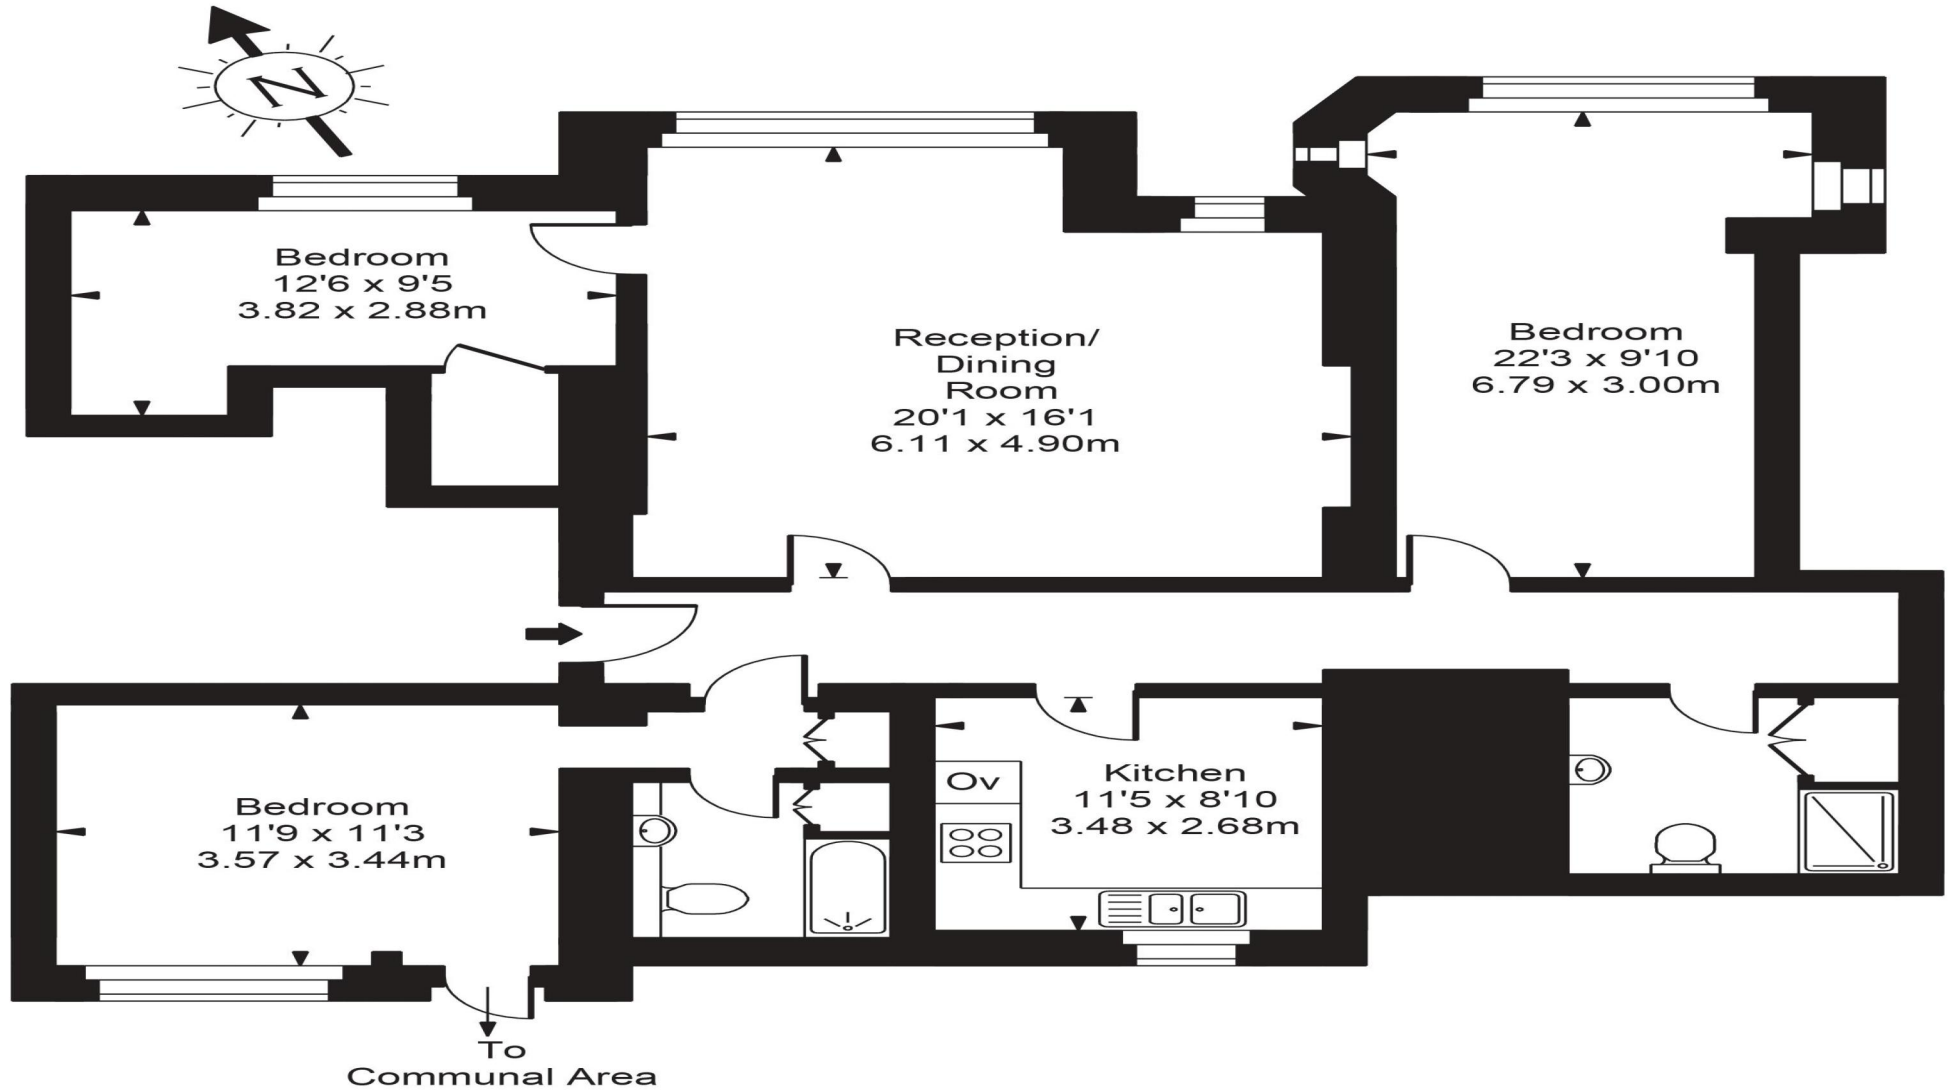

Approx Gross Internal Area **1229 Sq Ft - 114.15 Sq M**

For Illustration Purposes Only - Not To Scale
Floor plan by www.bestangle.co.uk