



Westfield, Kidderpore Avenue, Hampstead, London, NW3 .| £650

- 24 hr Porter
- Swimming Pool & Gym Facilities
- Recently refurbished
- Large Roof Terrace

- Lift

"Vita Properties have been tremendously helpful throughout the process of securing/renting my flat. Informative about the property, prompt communication, easy to use dashboard for sharing of information, and pleasant to work with. Highly recommend!"

Available 11th September - Vita Properties are proud to offer this stunning two bedroom, two bathroom apartment set within this highly sought after development in Hampstead. The flat comprises of a large living room, a fitted kitchen with granite surfaces and a larger than average roof roof terrace. Westfield is a sought after contemporary development with outstanding resident's facilities including indoor swimming pool, gymnasium, extensive communal gardens, 24 hour uniformed portorage and underground parking. Located on Kiderpore Avenue all local facilities are within easy access including Hampstead High Street, Hampstead Heath and the O2 Centre of the Finchley Road.



Oliver Kent

✉ oliver.kent@vitaproperties.uk
☎ +4477 7274 0351



🏠	Flat
🔑	Available to Let
🛏	x 2
🛋	x 1
🚿	x 2

"I was very impressed with Vita and their network of buyers. When the sale of my flat fell through (twice) they worked extremely hard to find new buyers in a difficult market - thank you!"



"Working with Vita properties has been a smooth experience! No complaints at all. Our letting agent, Diana has been fantastic and very helpful throughout the whole process. I would highly recommend both Vita properties and Diana."




"I used Vita properties to find a flat recently and it was an overall professional, personalised and positive experience. Saira went the extra mile to accommodate to our needs and quick to help us whenever possible."



**MORE INFO, PICTURES,
CONTACT ON
OUR WEBSITE**



"Vita Properties is a very professional agency. My experience with them was incredible and the entire team was very helpful and kind throughout the renting process. I'd highly recommend!"

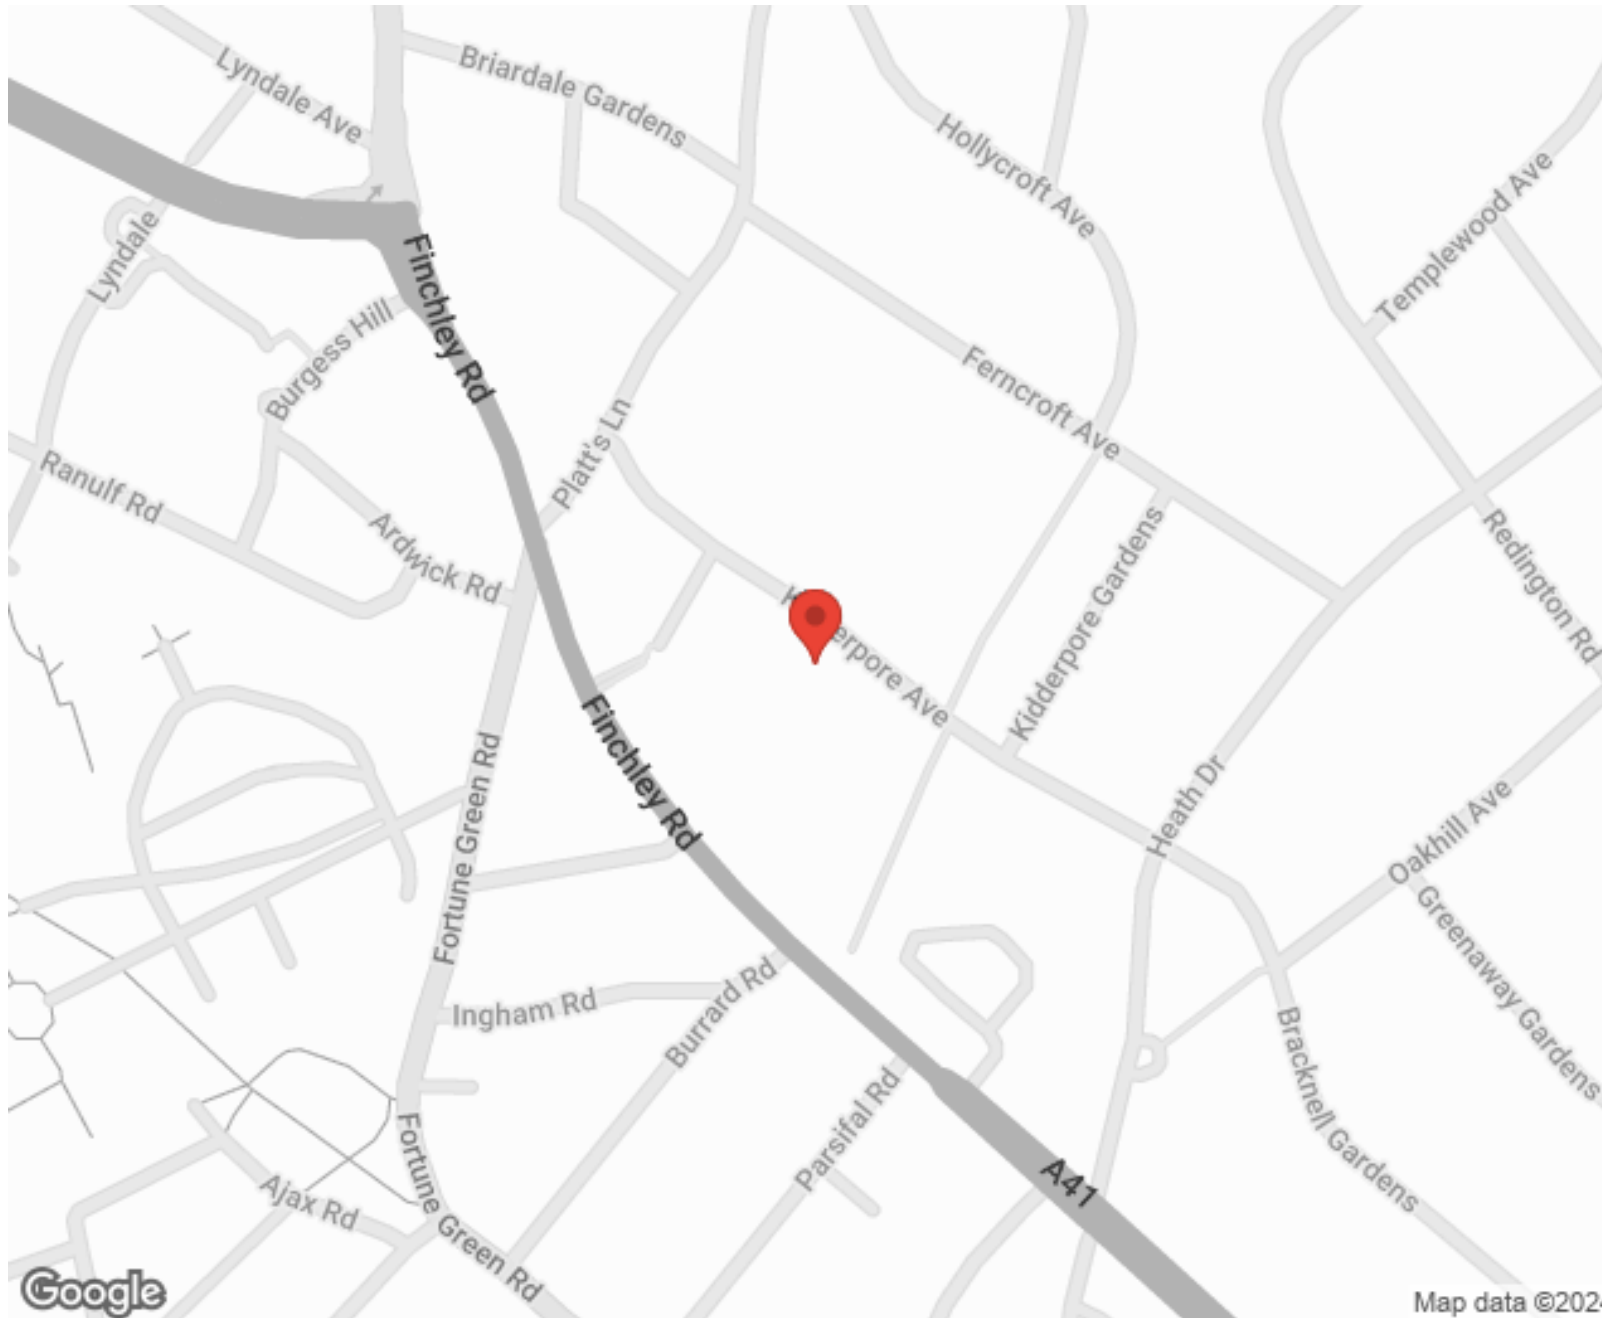

SCAN FOR MORE
GOOGLE REVIEWS






Google





4.9 Stars | 132 Reviews

Find us on social media

-  vitaproperties
-  VitaProperties
-  VitaProperties

Westfield

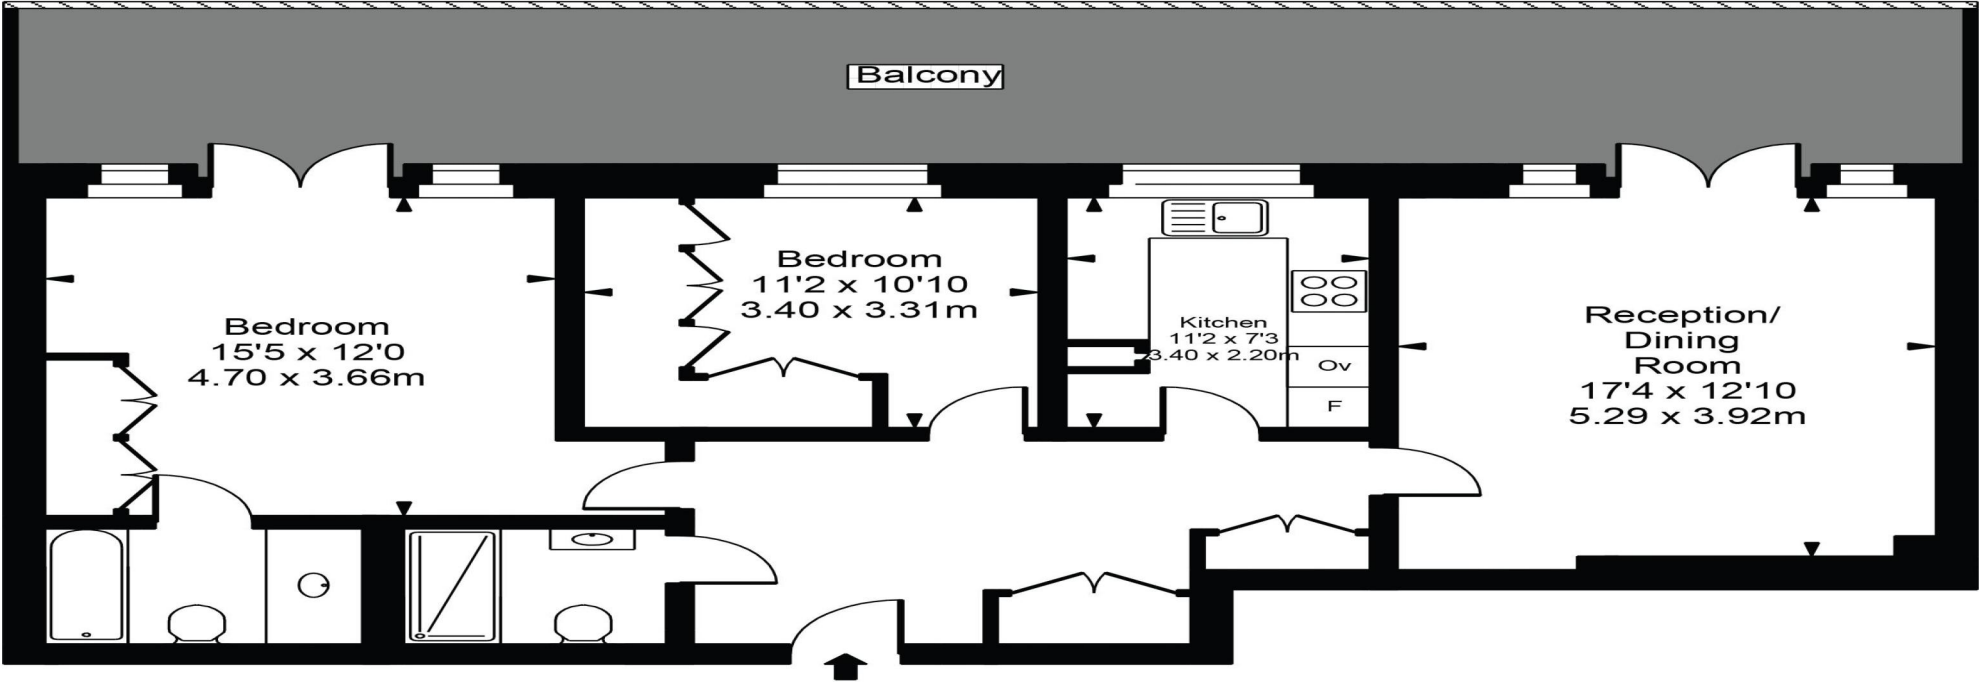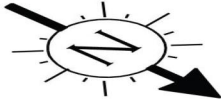

Ground Floor

Approx Gross Internal Area **909 Sq Ft - 84.48 Sq M**

For Illustration Purposes Only - Not To Scale
Floor plan by www.creativeplanetlk.com

