



Woodchurch Road, South Hampstead, London, NW6 .| £425

- Brand new
- Extremely Spacious
- Parking for 1 Car by separate negotiation
- Furnished or unfurnished

- Available immediately

"Vita Properties have been tremendously helpful throughout the process of securing/renting my flat. Informative about the property, prompt communication, easy to use dashboard for sharing of information, and pleasant to work with. Highly recommend!"

Available immediately is this brand new 1 bedroom flat which has been renovated and fitted out with high end equipment. The apartment is approx 700 sq ft and benefits a generous Master bedroom with a spacious bathroom (Separate washer and dryer), a large reception room with a semi open plan fully fitted kitchen (inc dishwasher, american style fridge freezer) parking at an extra cost. Located in Woodchurch road which is within the heart of the South Hampstead conservation area and approximately a 5 minute walk to West Hampstead tube station (Jubilee and Metropolitan lines zone 2) and vibrant high street including further transport links, shops and restaurants. Furnished or Unfurnished.



Oliver Kent

✉ oliver.kent@vitaproperties.uk
☎ +4477 7274 0351



- 🏠 Flat
- 🔑 Available to Let
- 🛏 x 1
- 🛁 x 1
- 🚿 x 1

"I was very impressed with Vita and their network of buyers. When the sale of my flat fell through (twice) they worked extremely hard to find new buyers in a difficult market - thank you!"



"Working with Vita properties has been a smooth experience! No complaints at all. Our letting agent, Diana has been fantastic and very helpful throughout the whole process. I would highly recommend both Vita properties and Diana."




"I used Vita properties to find a flat recently and it was an overall professional, personalised and positive experience. Saira went the extra mile to accommodate to our needs and quick to help us whenever possible."



MORE INFO, PICTURES,
CONTACT ON
OUR WEBSITE



"Vita Properties is a very professional agency. My experience with them was incredible and the entire team was very helpful and kind throughout the renting process. I'd highly recommend!"

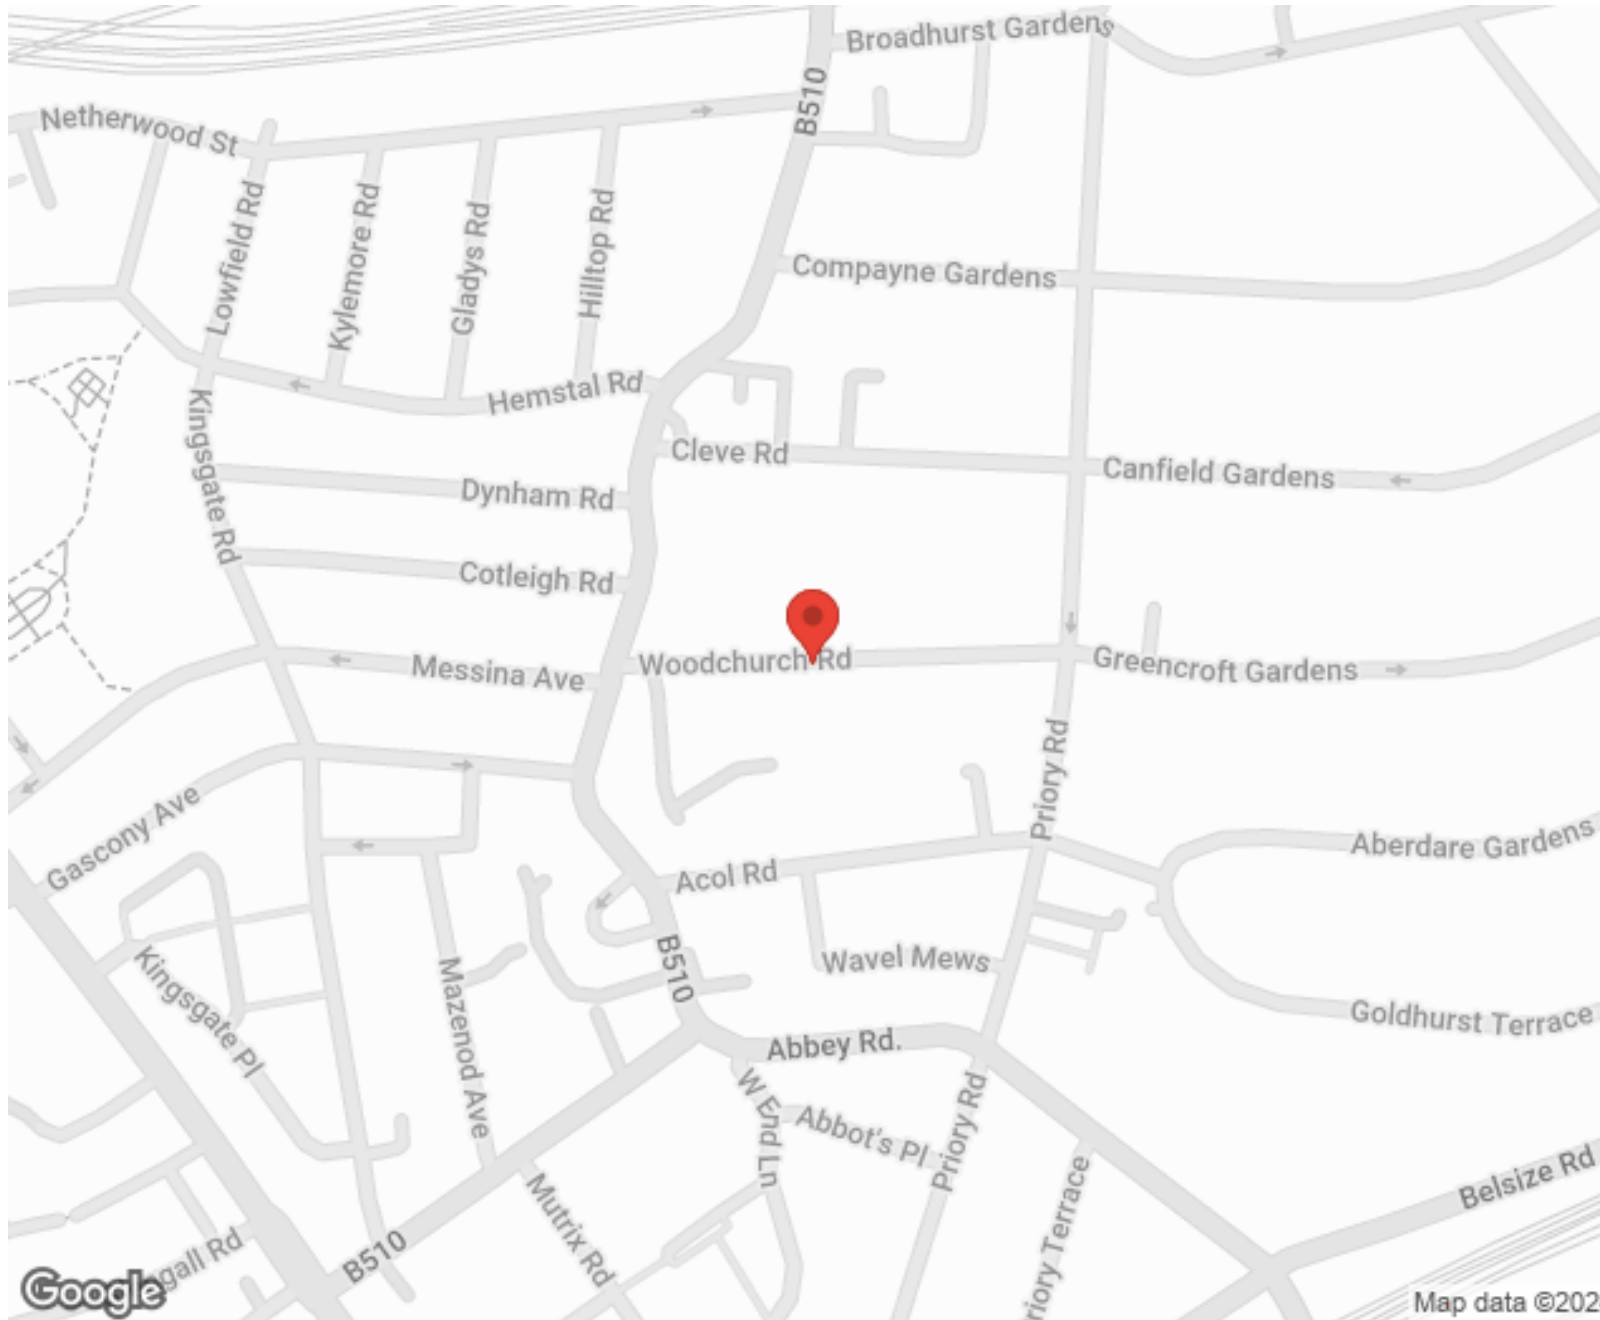

SCAN FOR MORE
GOOGLE REVIEWS



Google



4.9 Stars | 132 Reviews




Find us on social media

 vitaproperties

 VitaProperties

 VitaProperties

Woodchurch Road

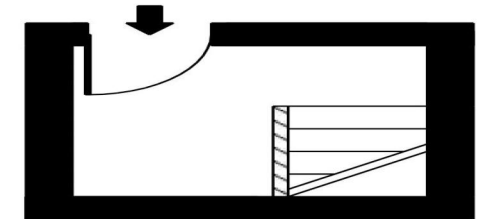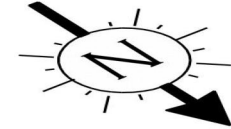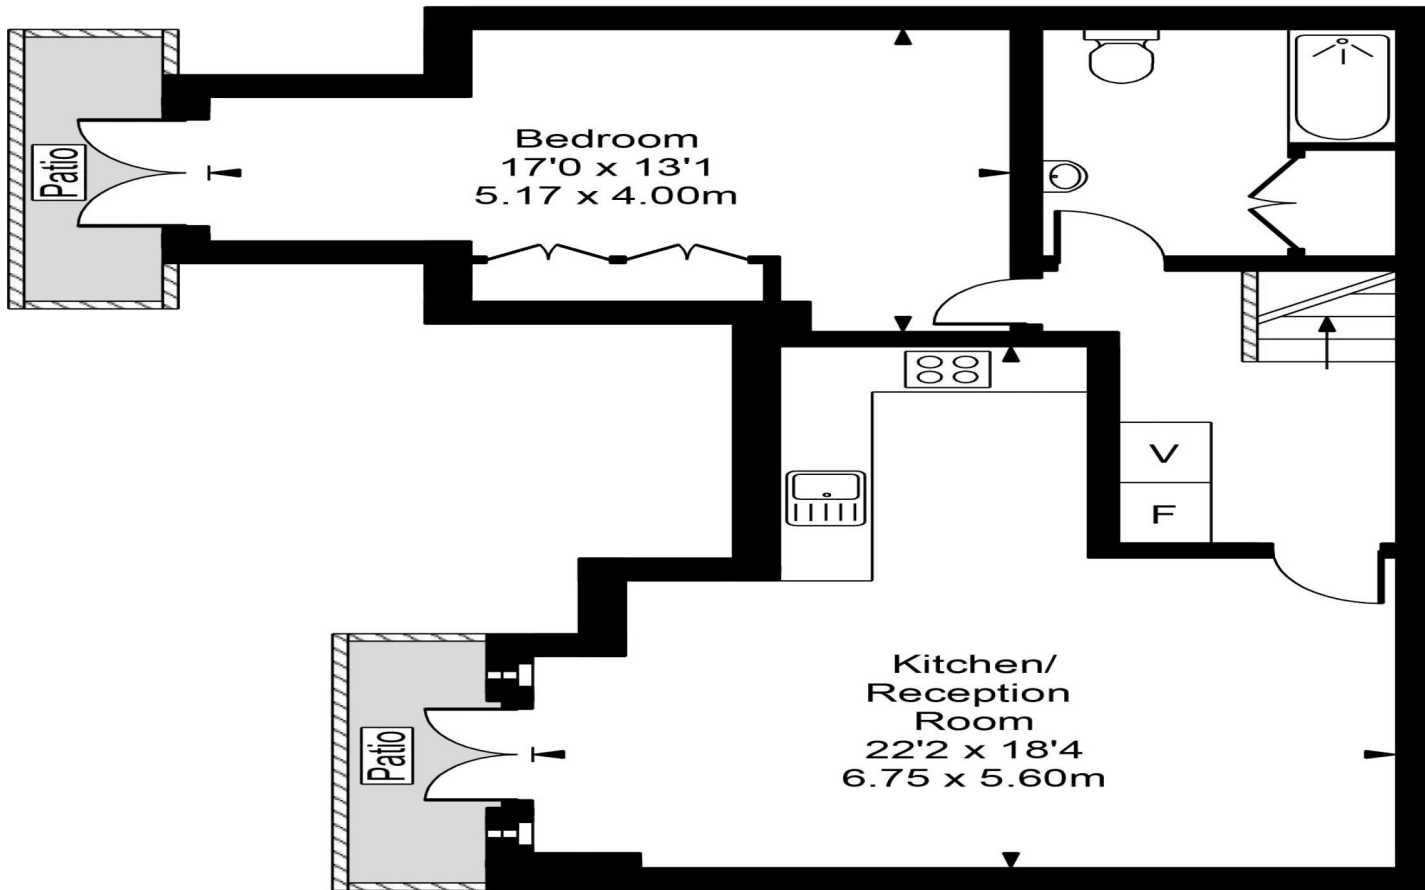

Lower
Ground Floor

Ground Floor

Approx Gross Internal Area **699 Sq Ft - 64.91 Sq M**



For Illustration Purposes Only - Not To Scale
Floor plan by www.bestangle.co.uk