



Priory Road, South Hampstead, London, NW6 .| £495

- Available immediately
- Extremely spacious with great natural light
- Unfurnished
- Private terrace

- Two double bedrooms - Two bathrooms
- Moments from both Swiss Cottage and Kilburn's amenities

"Vita Properties have been tremendously helpful throughout the process of securing/renting my flat. Informative about the property, prompt communication, easy to use dashboard for sharing of information, and pleasant to work with. Highly recommend!"

Available immediately - A delightful first floor 2 double bedroom flat that has a spacious feel and is situated in South Hampstead .

Further benefits include two bathrooms (one en-suite), a small private terrace, large reception, wooden floors throughout and fitted storage as well as ample natural light.

An array of shops, coffee shops and restaurants are on your doorstep while the open spaces of Swiss Cottage, West Hampstead and Kilburn are only a few minutes away



Oliver Kent

✉ oliver.kent@vitaproperties.uk
☎ +4477 7274 0351



 Flat
 Available
to Let
 x 2
 x 1
 x 2



"I was very impressed with Vita and their network of buyers. When the sale of my flat fell through (twice) they worked extremely hard to find new buyers in a difficult market - thank you!"



"Working with Vita properties has been a smooth experience! No complaints at all. Our letting agent, Diana has been fantastic and very helpful throughout the whole process. I would highly recommend both Vita properties and Diana."




"I used Vita properties to find a flat recently and it was an overall professional, personalised and positive experience. Saira went the extra mile to accommodate to our needs and quick to help us whenever possible."



MORE INFO, PICTURES,
CONTACT ON
OUR WEBSITE



"Vita Properties is a very professional agency. My experience with them was incredible and the entire team was very helpful and kind throughout the renting process. I'd highly recommend!"

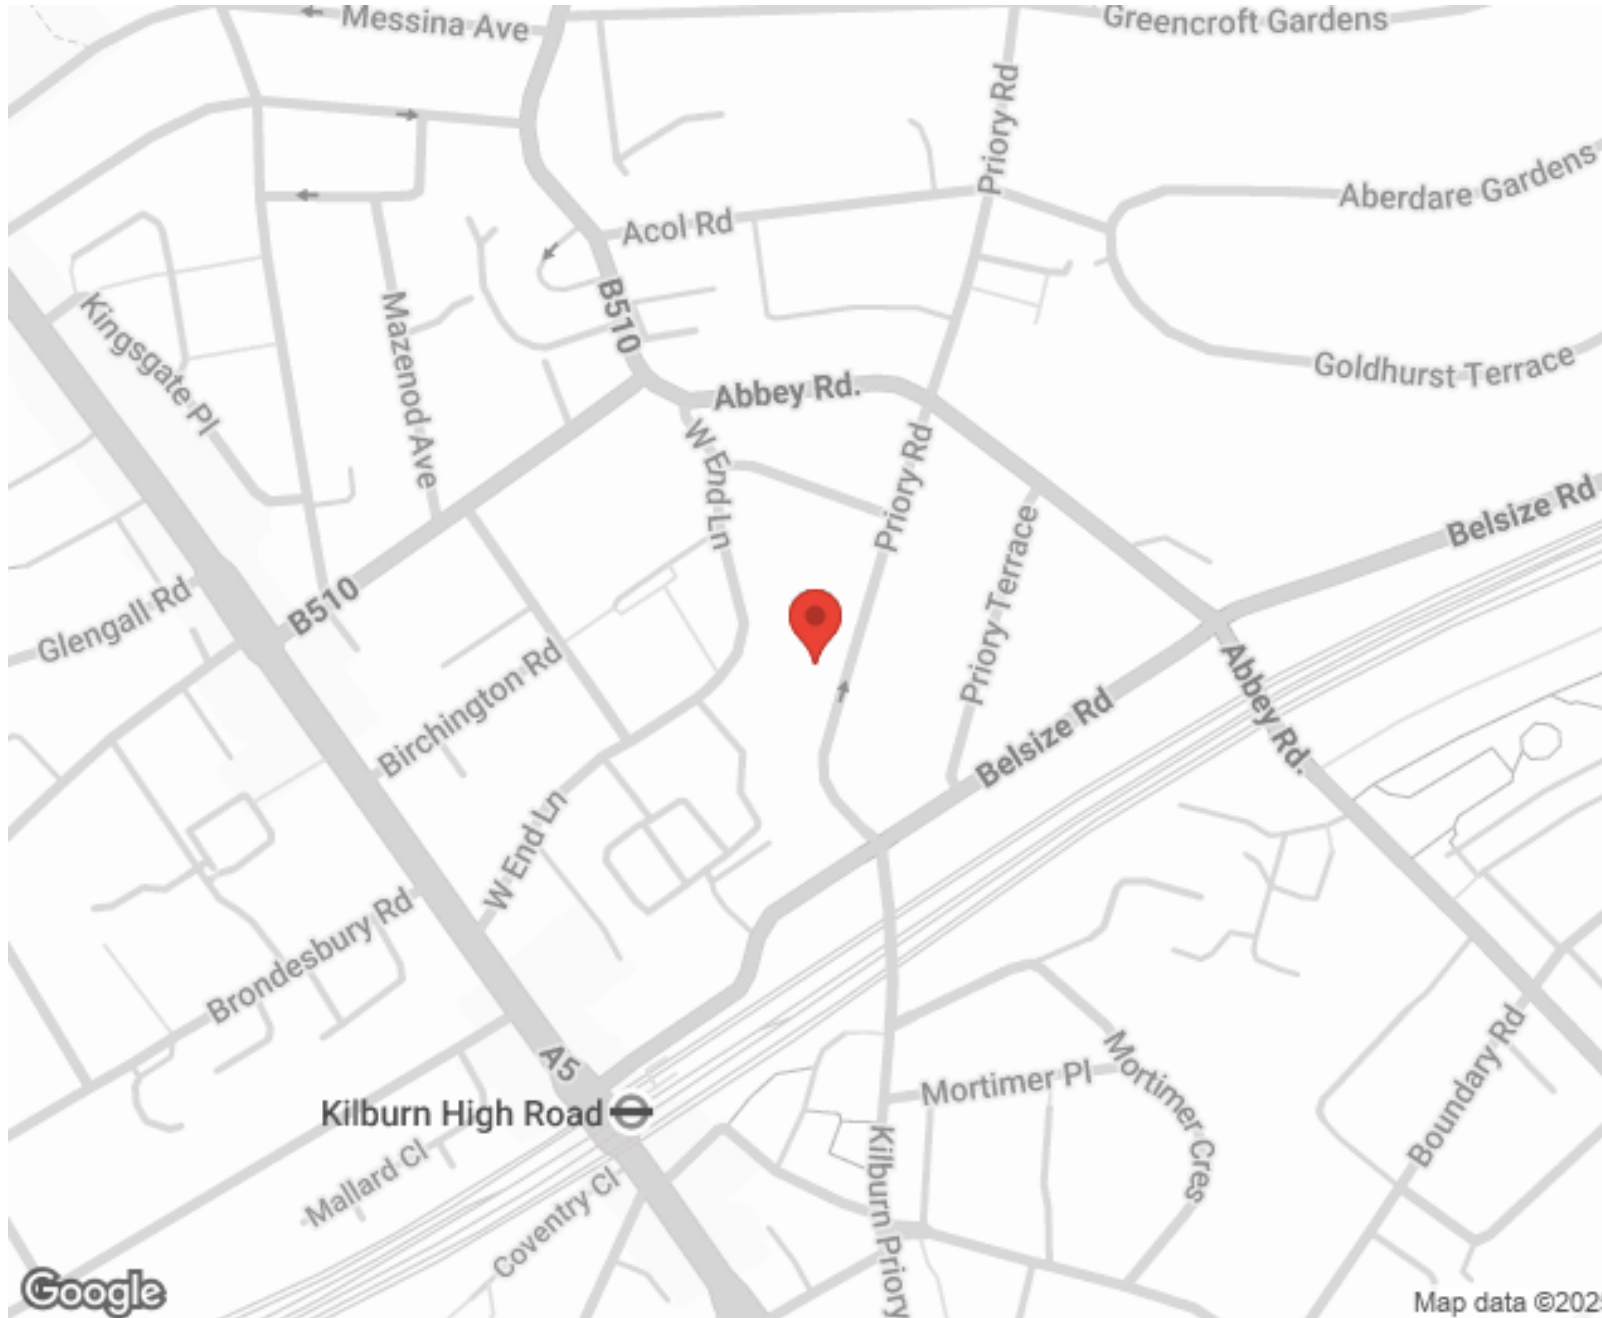

SCAN FOR MORE
GOOGLE REVIEWS



Google



4.9 Stars | 132 Reviews


Find us on social media

 vitaproperties

 VitaProperties

 VitaProperties

Priory Road

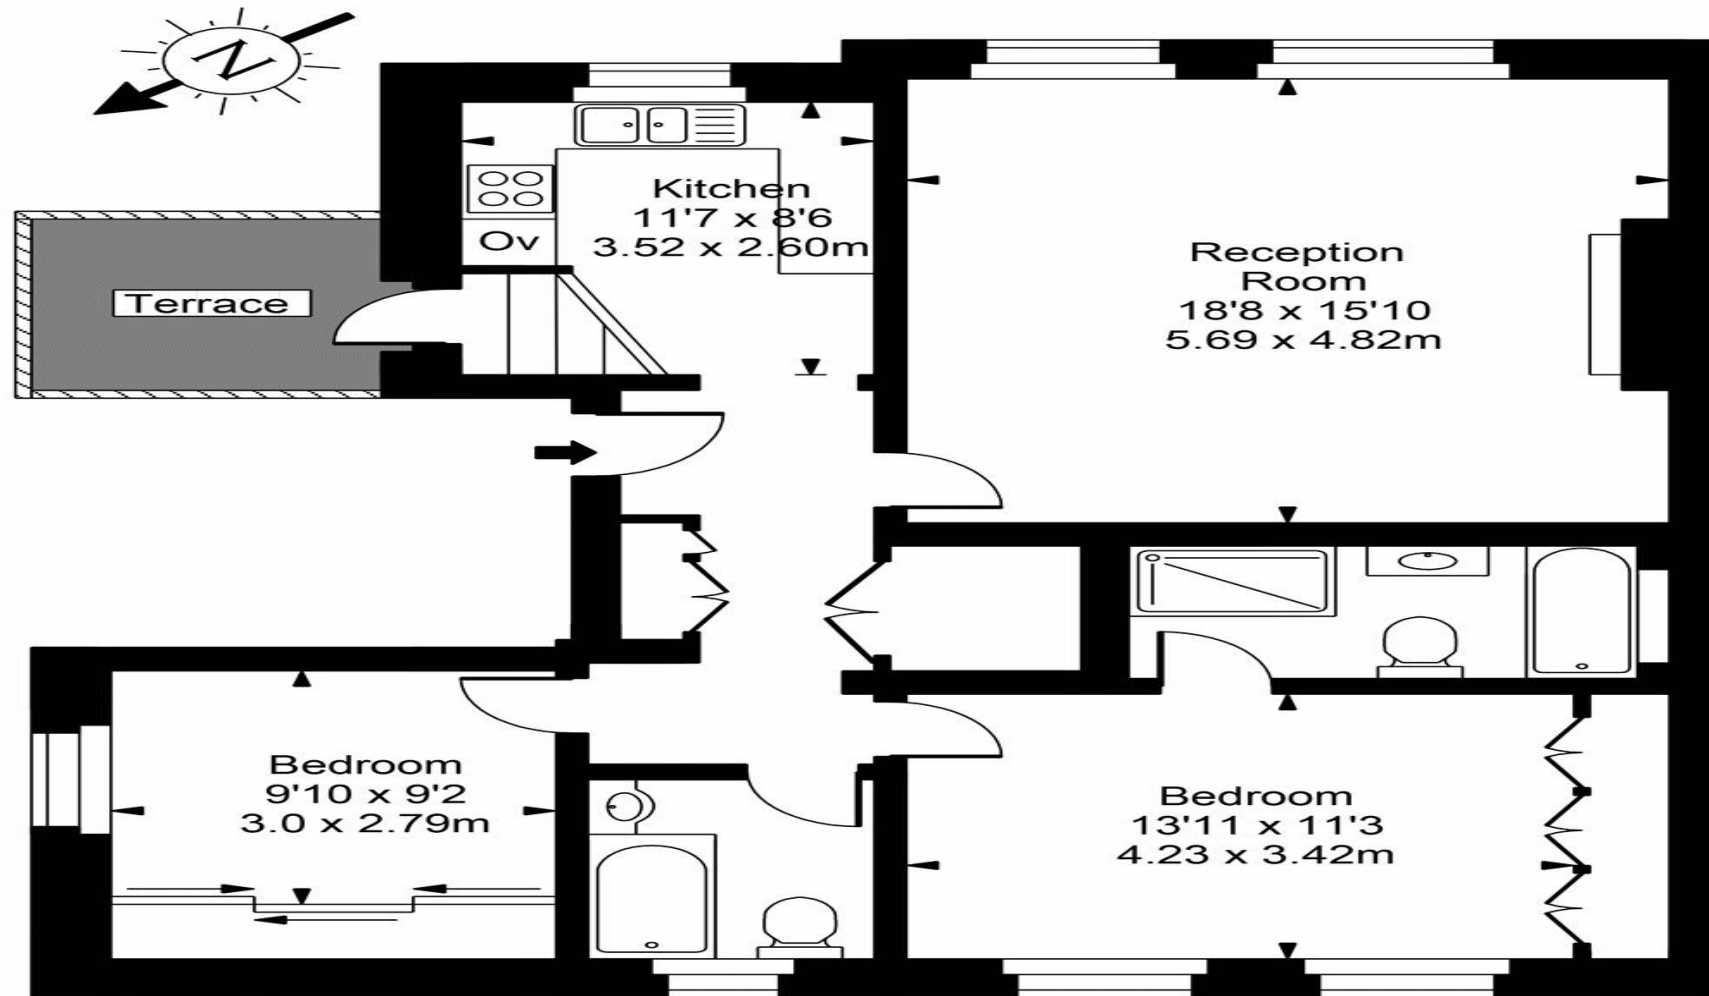

Second Floor



Approx Gross Internal Area **962 Sq Ft - 89.40 Sq M**

For Illustration Purposes Only - Not To Scale
Floor plan by www.bestangle.co.uk