



Priory Road, South Hampstead, London, NW6 .| £525

- Exceptional Reception/Dining Room with Vaulted Ceilings
- Office Area on the 3rd Floor with Access to the Terrace
- Large Private Terrace
- Moments of Swiss Cottage and South Hampstead shops and transport links
- Unfurnished
- Available early November

"Vita Properties have been tremendously helpful throughout the process of securing/renting my flat. Informative about the property, prompt communication, easy to use dashboard for sharing of information, and pleasant to work with. Highly recommend!"

Available early November is this stunning 2 bedroom apartment presented in excellent condition. The flat consists of a large reception, two doubles both with fitted wardrobes, fitted kitchen in excellent condition with dishwasher, a conservatory with south facing, sociable decked roof terrace and skylights throughout allowing lots of natural light.

This must see apartment is situated within moments of Swiss Cottage and South Hampstead shops and transport links



Oliver Kent

✉ oliver.kent@vitaproperties.uk
☎ +4477 7274 0351



🏠	Flat
🔑	Available to Let
🛏	x 2
🛋	x 1
🚿	x 2



"I was very impressed with Vita and their network of buyers. When the sale of my flat fell through (twice) they worked extremely hard to find new buyers in a difficult market - thank you!"



"Working with Vita properties has been a smooth experience! No complaints at all. Our letting agent, Diana has been fantastic and very helpful throughout the whole process. I would highly recommend both Vita properties and Diana."




"I used Vita properties to find a flat recently and it was an overall professional, personalised and positive experience. Saira went the extra mile to accommodate to our needs and quick to help us whenever possible."



**MORE INFO, PICTURES,
CONTACT ON
OUR WEBSITE**



"Vita Properties is a very professional agency. My experience with them was incredible and the entire team was very helpful and kind throughout the renting process. I'd highly recommend!"

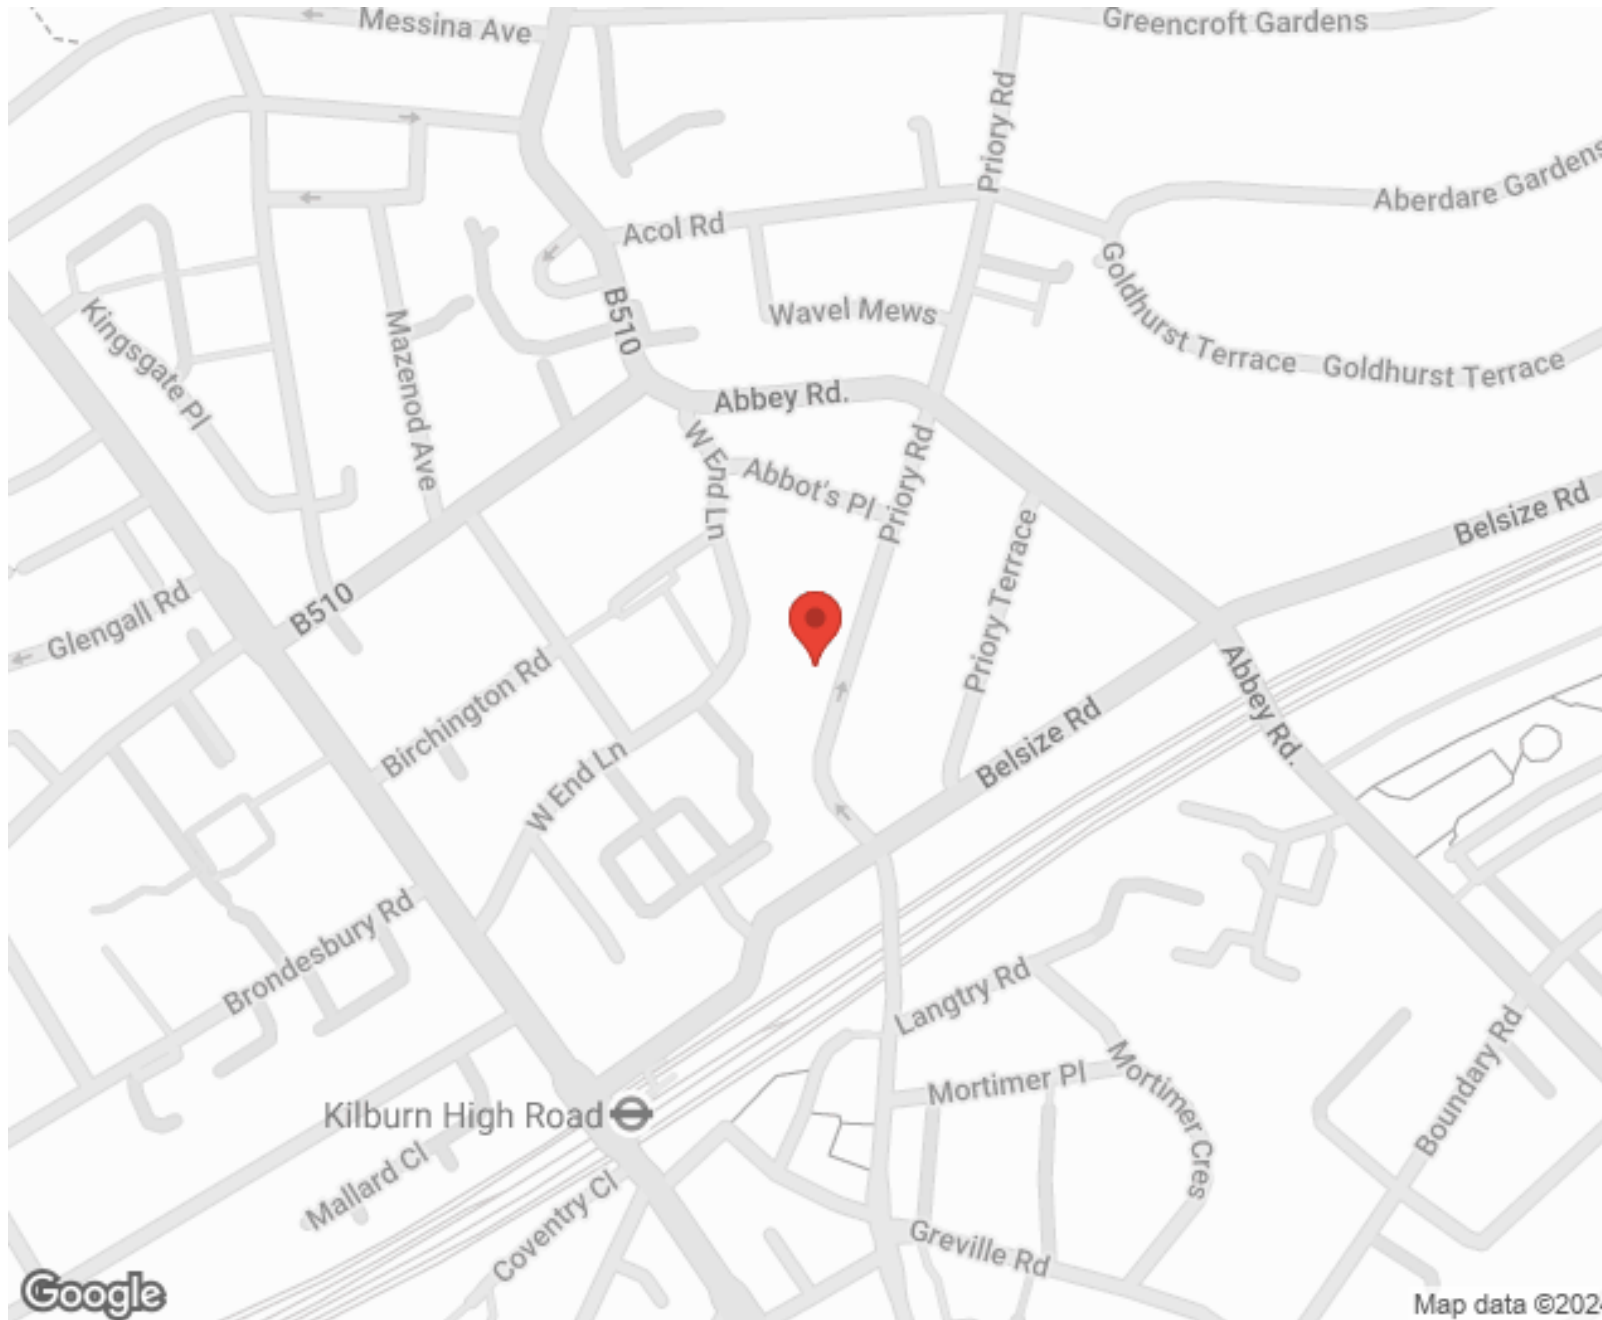

SCAN FOR MORE
GOOGLE REVIEWS




Google




4.9 Stars | 132 Reviews

Find us on social media

 vitaproperties

 VitaProperties

 VitaProperties

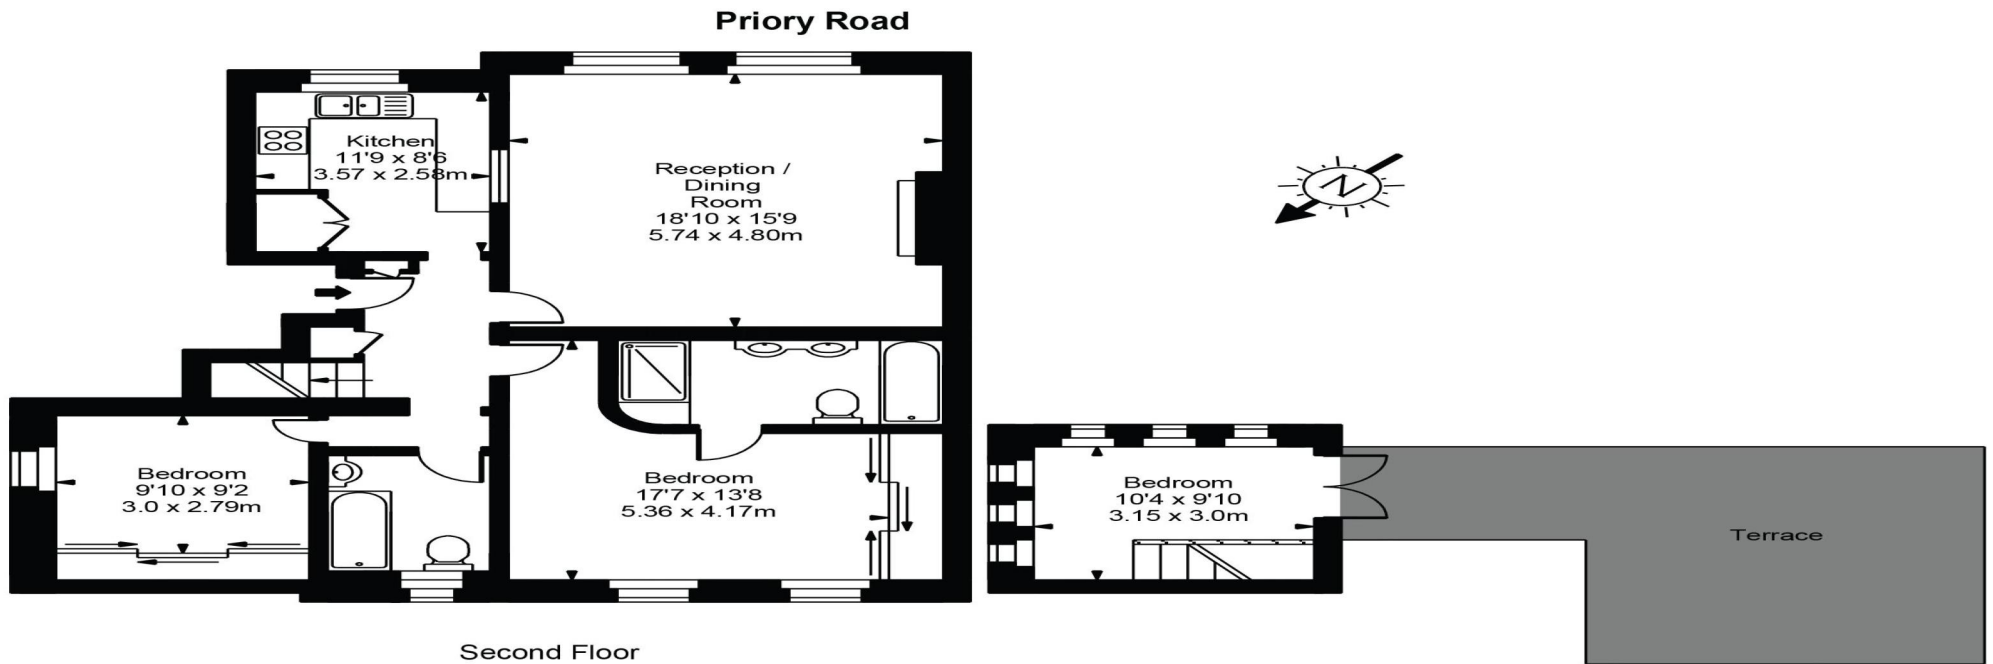

Approx Gross Internal Area **1087 Sq Ft - 101.04 Sq M**

For Illustration Purposes Only - Not To Scale
Floor plan by www.creativeplanettk.com