



Arkwright Road, Hampstead, London, NW3 .| £575

- Top Floor Flat
- Three Double Rooms
- All Bedrooms with en-suite
- Within 10 mins walk to Finchley Road Amenities

- Council Tax Band G
- Available 02 April 2017

"Vita Properties have been tremendously helpful throughout the process of securing/renting my flat. Informative about the property, prompt communication, easy to use dashboard for sharing of information, and pleasant to work with. Highly recommend!"

Available immediately - We are delighted to offer this modern and extremely spacious Three double bedroom, Three bathroom Top floor apartment within a period conversion located between Fitzjohns Avenue and Finchley on Arkwright Road, Hampstead.

This flat offers great living space and comprises of a large reception room, a brand new fully fitted kitchen, three en suite bathrooms ample storage and wooden floors throughout.

The flat is offered furnished



Oliver Kent

 [oliver.kent@vitaproperties.uk](mailto:oliver.kent@vitaproperties.uk)  
 +4477 7274 0351



 Flat  
 Available  
to Let  
 x 3  
 x 1  
 x 3



"I was very impressed with Vita and their network of buyers. When the sale of my flat fell through (twice) they worked extremely hard to find new buyers in a difficult market - thank you!"

---



"Working with Vita properties has been a smooth experience! No complaints at all. Our letting agent, Diana has been fantastic and very helpful throughout the whole process. I would highly recommend both Vita properties and Diana."

---



"I used Vita properties to find a flat recently and it was an overall professional, personalised and positive experience. Saira went the extra mile to accommodate to our needs and quick to help us whenever possible."


---



**MORE INFO, PICTURES,  
CONTACT ON  
OUR WEBSITE**



"Vita Properties is a very professional agency. My experience with them was incredible and the entire team was very helpful and kind throughout the renting process. I'd highly recommend!"

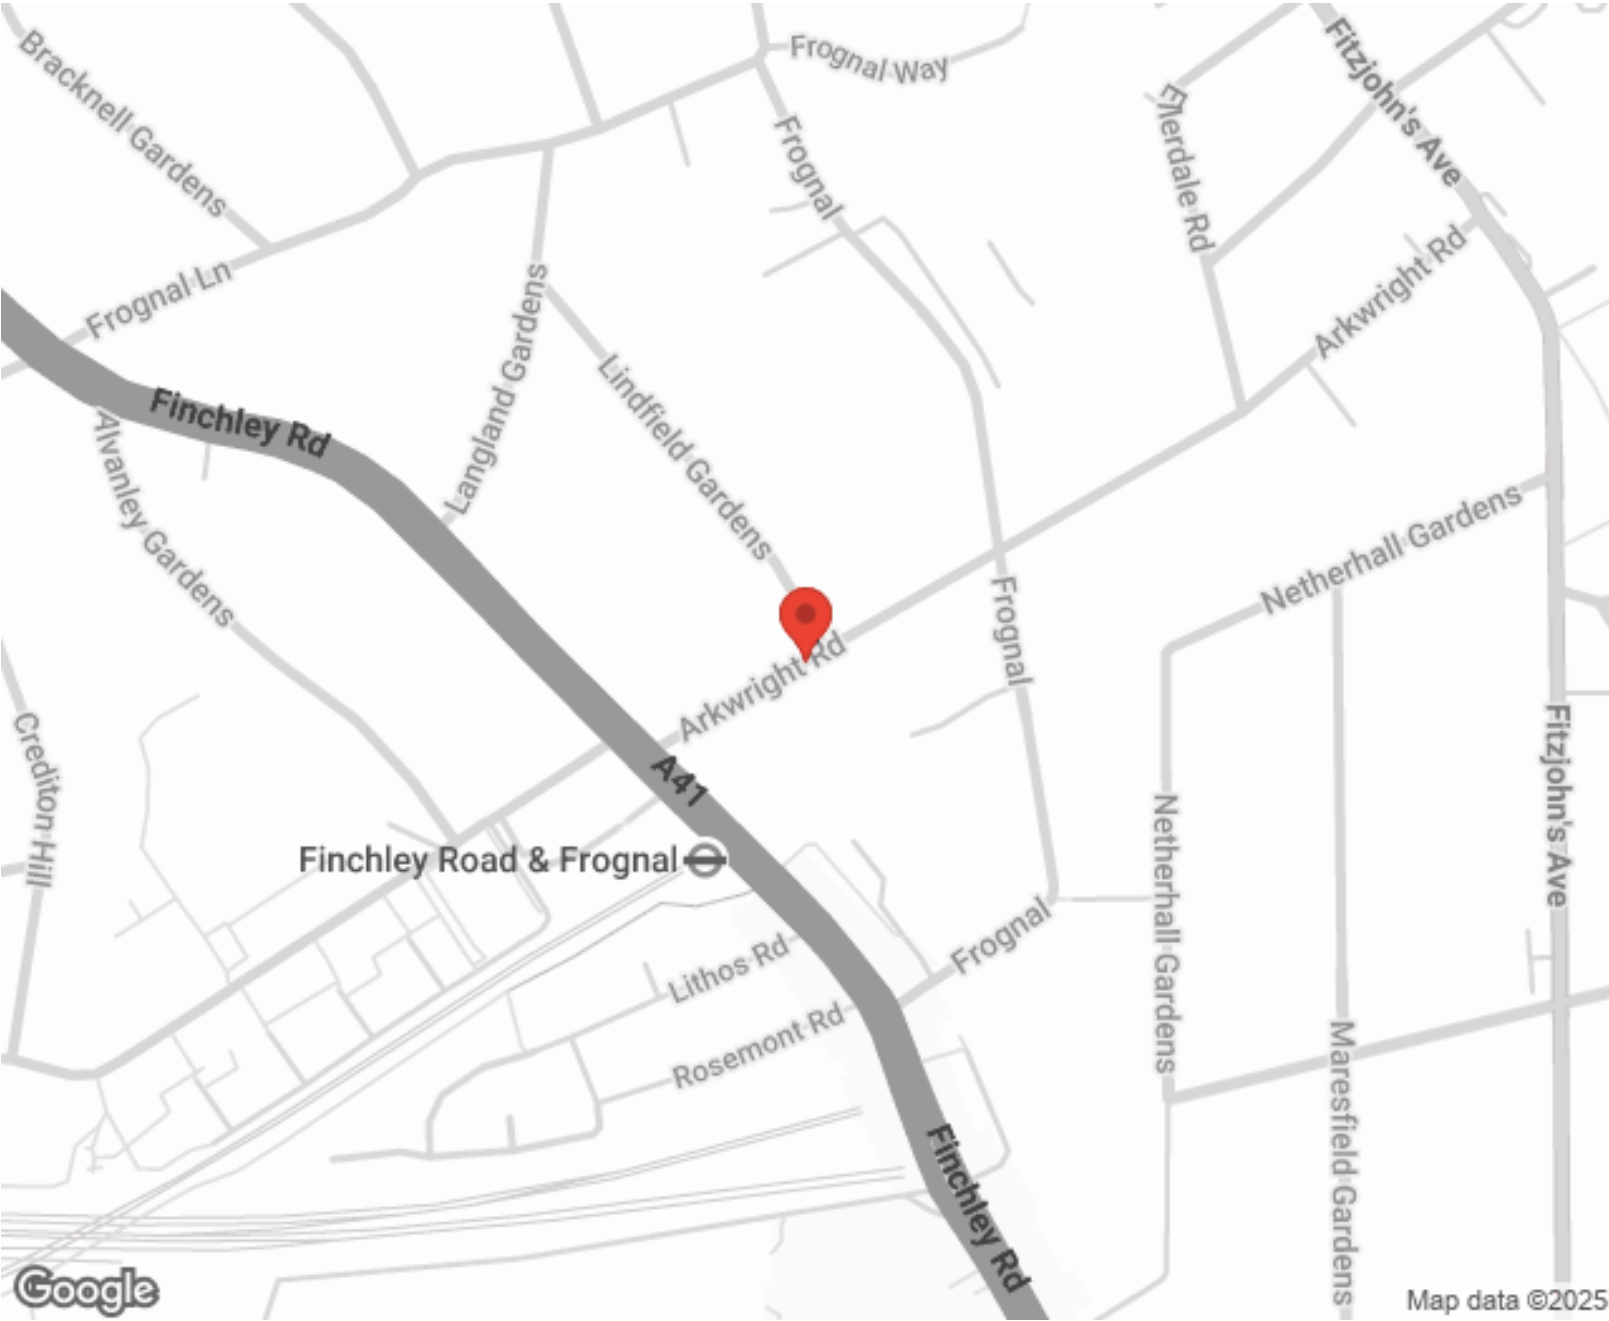

Energy Efficiency Rating		Environmental Impact (CO <sub>2</sub> ) Rating	
	Potential		Potential
Very energy efficient - lower running costs		Very environmentally friendly - lower CO <sub>2</sub> emissions	
(92-100) A		(92-100) A	
(81-91) B		(81-91) B	
(69-80) C		(69-80) C	
(55-68) D		(55-68) D	
(39-54) E		(39-54) E	
(21-38) F		(21-38) F	
(1-20) G		(1-20) G	
Not energy efficient - higher running costs		Not environmentally friendly - higher CO <sub>2</sub> emissions	
	54		61
England, Scotland & Wales		England, Scotland & Wales	
EU Directive		EU Directive	



SCAN FOR MORE  
GOOGLE REVIEWS

Google  
★★★★★  
4.9 Stars | 132 Reviews

Find us on social media

vitaproperties  
 VitaProperties  
 VitaProperties

Arkwright Road

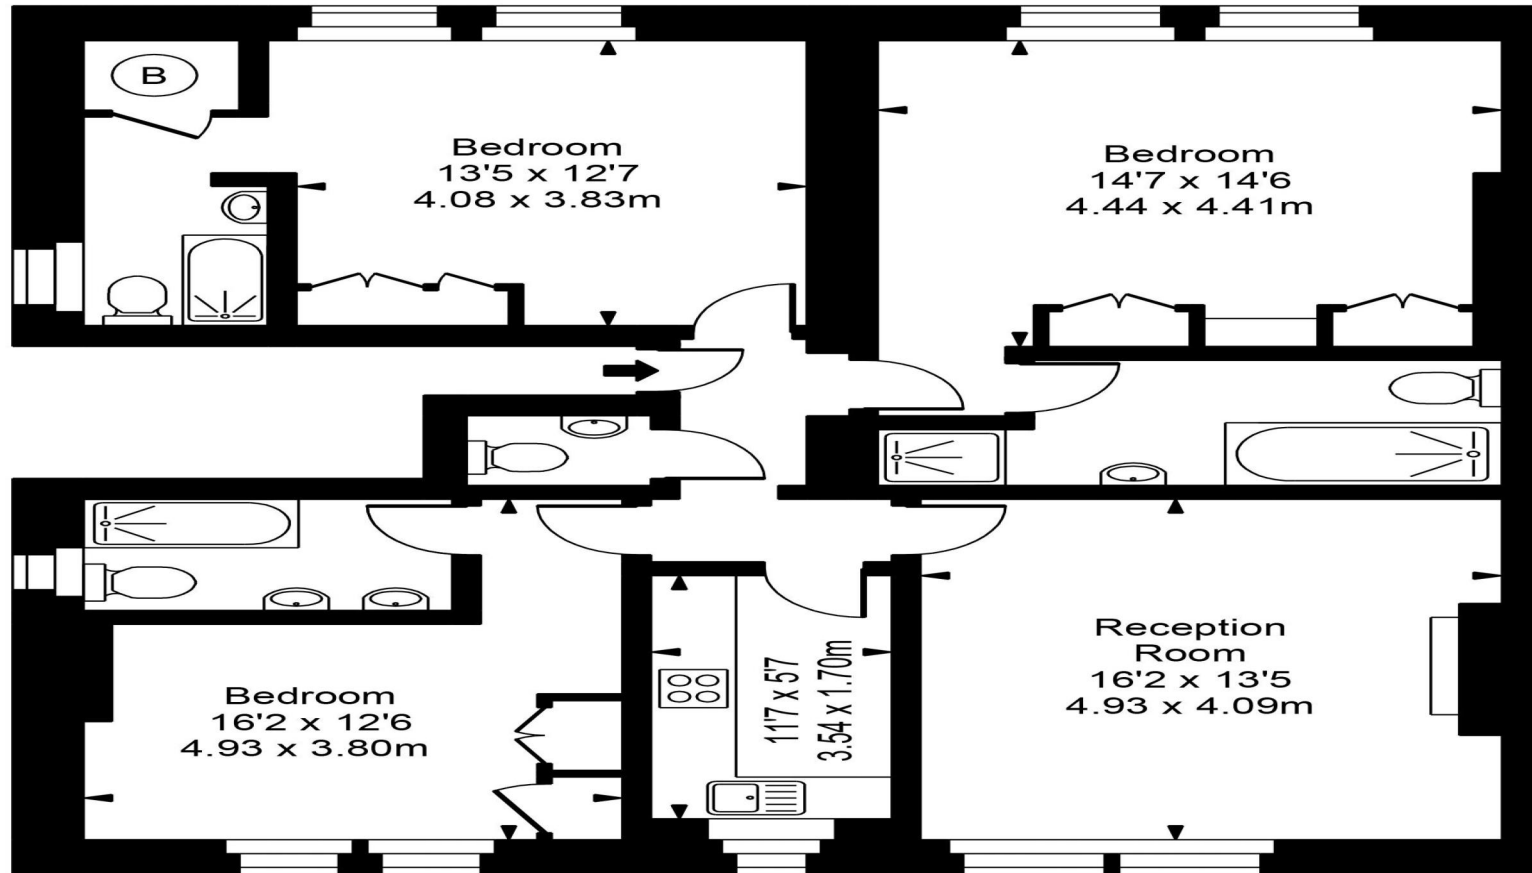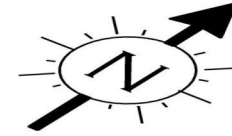

Top Floor



Approx Gross Internal Area **1137 Sq Ft - 105.63 Sq M**

For Illustration Purposes Only - Not To Scale  
Floor plan by [www.bestangle.co.uk](http://www.bestangle.co.uk)