



Lymington Road, West Hampstead, NW6 .| £440

- Interior designed
- Modern
- Within short walking distance of West Hampstead transport links
- Dishwasher

- Excellent storage
- Wood flooring throughout
- Available 29 July 2016

"Vita Properties have been tremendously helpful throughout the process of securing/renting my flat. Informative about the property, prompt communication, easy to use dashboard for sharing of information, and pleasant to work with. Highly recommend!"

Vita Properties are pleased to offer this beautiful interior designed top floor one bedroom apartment situated in a well maintained purpose built block. The flat comprises a modern fully fitted kitchen, shower room and a large bright reception room. The property has wood flooring throughout and also comes with ample storage. Conveniently located within short walking distance of West Hampstead's local amenities and abundance of transport links. Available 29 July 2016 on a furnished basis.



Oliver Kent


✉ oliver.kent@vitaproperties.uk

☎ +4477 7274 0351



🏠	Flat
🔑	Under Negotiation
🚿	x 1
🛋️	x 1
🪑	x 1

"I was very impressed with Vita and their network of buyers. When the sale of my flat fell through (twice) they worked extremely hard to find new buyers in a difficult market - thank you!"

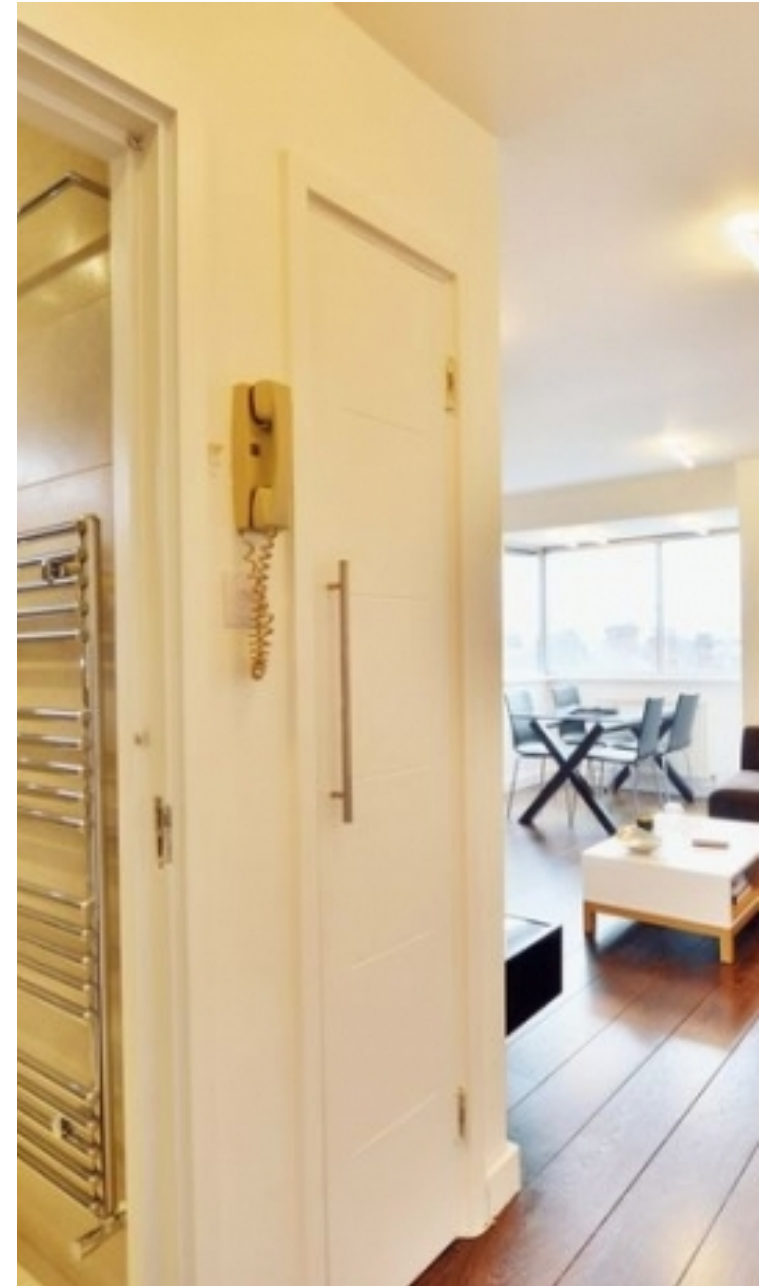

"Working with Vita properties has been a smooth experience! No complaints at all. Our letting agent, Diana has been fantastic and very helpful throughout the whole process. I would highly recommend both Vita properties and Diana."




"I used Vita properties to find a flat recently and it was an overall professional, personalised and positive experience. Saira went the extra mile to accommodate to our needs and quick to help us whenever possible."



**MORE INFO, PICTURES,
CONTACT ON
OUR WEBSITE**



"Vita Properties is a very professional agency. My experience with them was incredible and the entire team was very helpful and kind throughout the renting process. I'd highly recommend!"

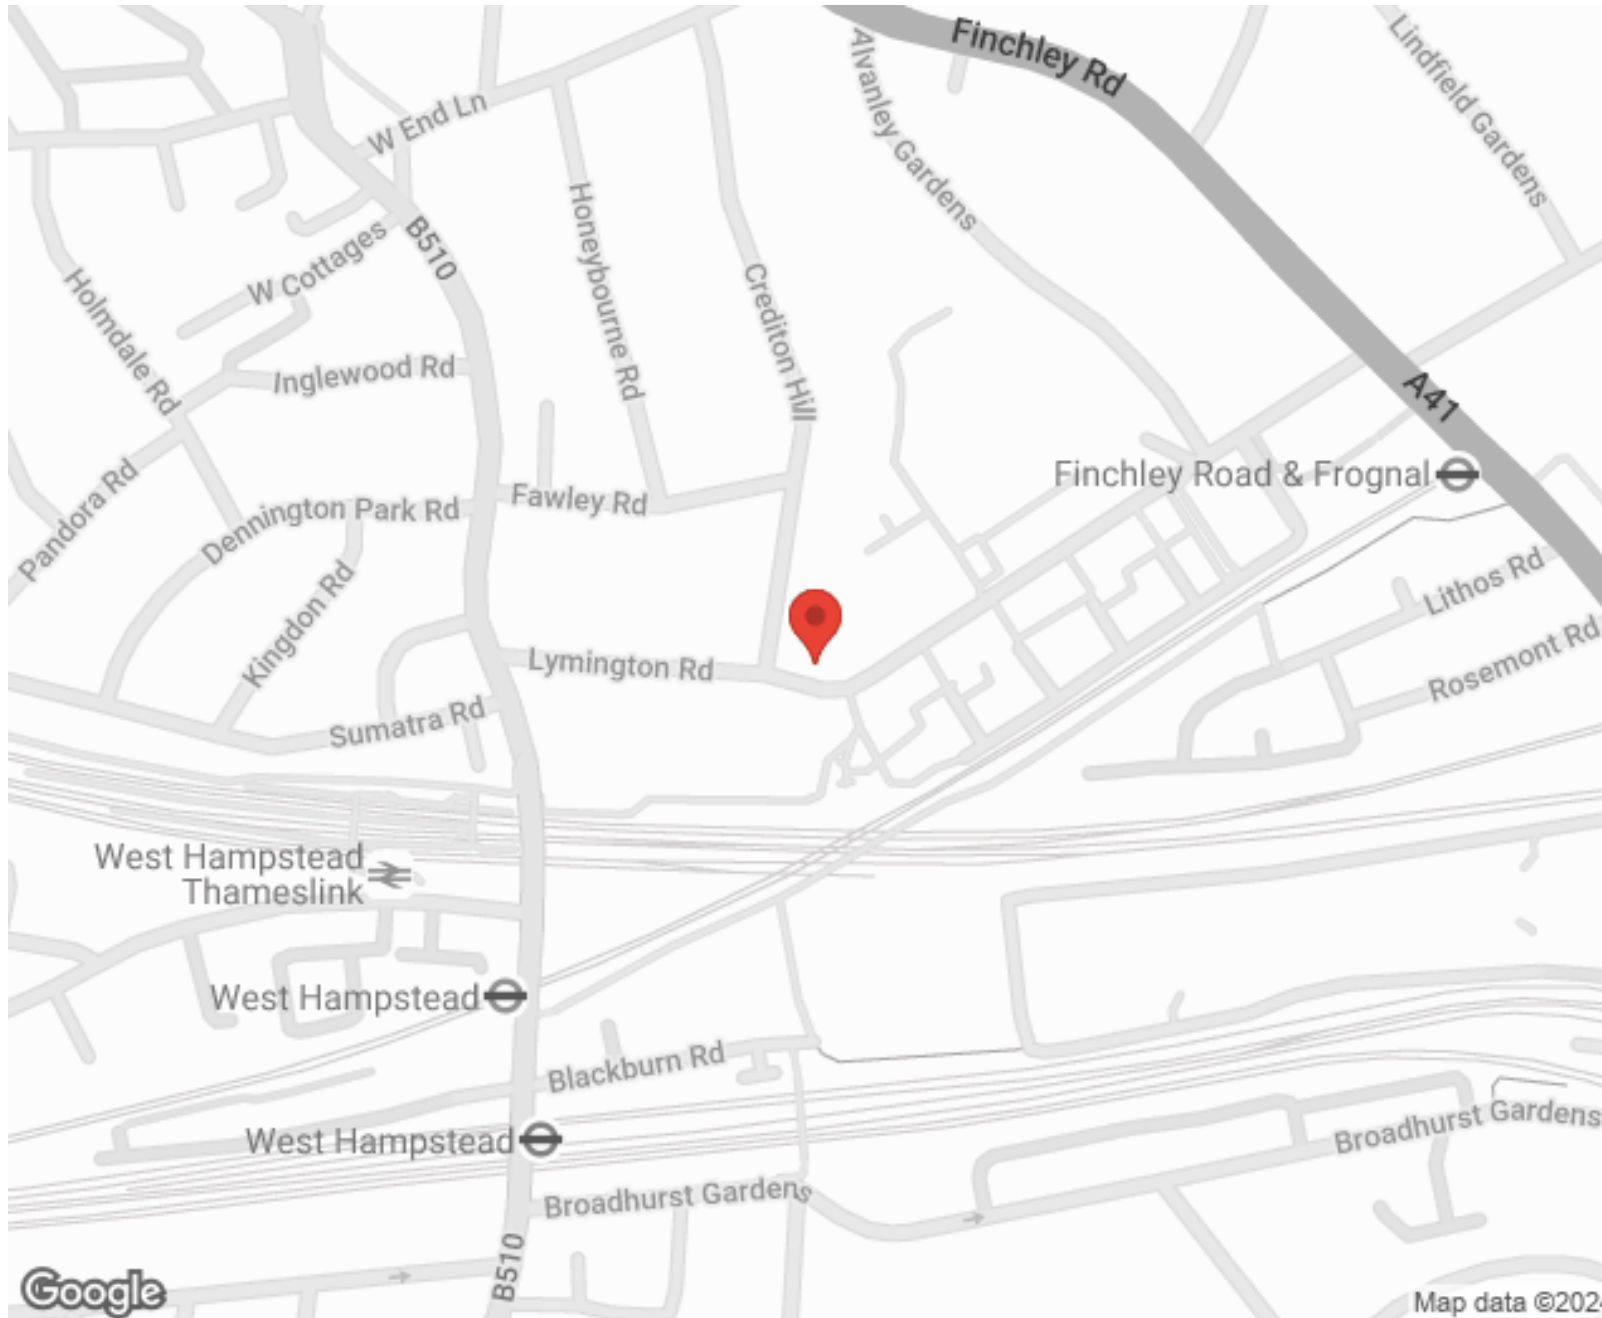

SCAN FOR MORE
GOOGLE REVIEWS






Google




4.9 Stars | 132 Reviews

Find us on social media

-  vitaproperties
-  VitaProperties
-  VitaProperties

Lymington Road

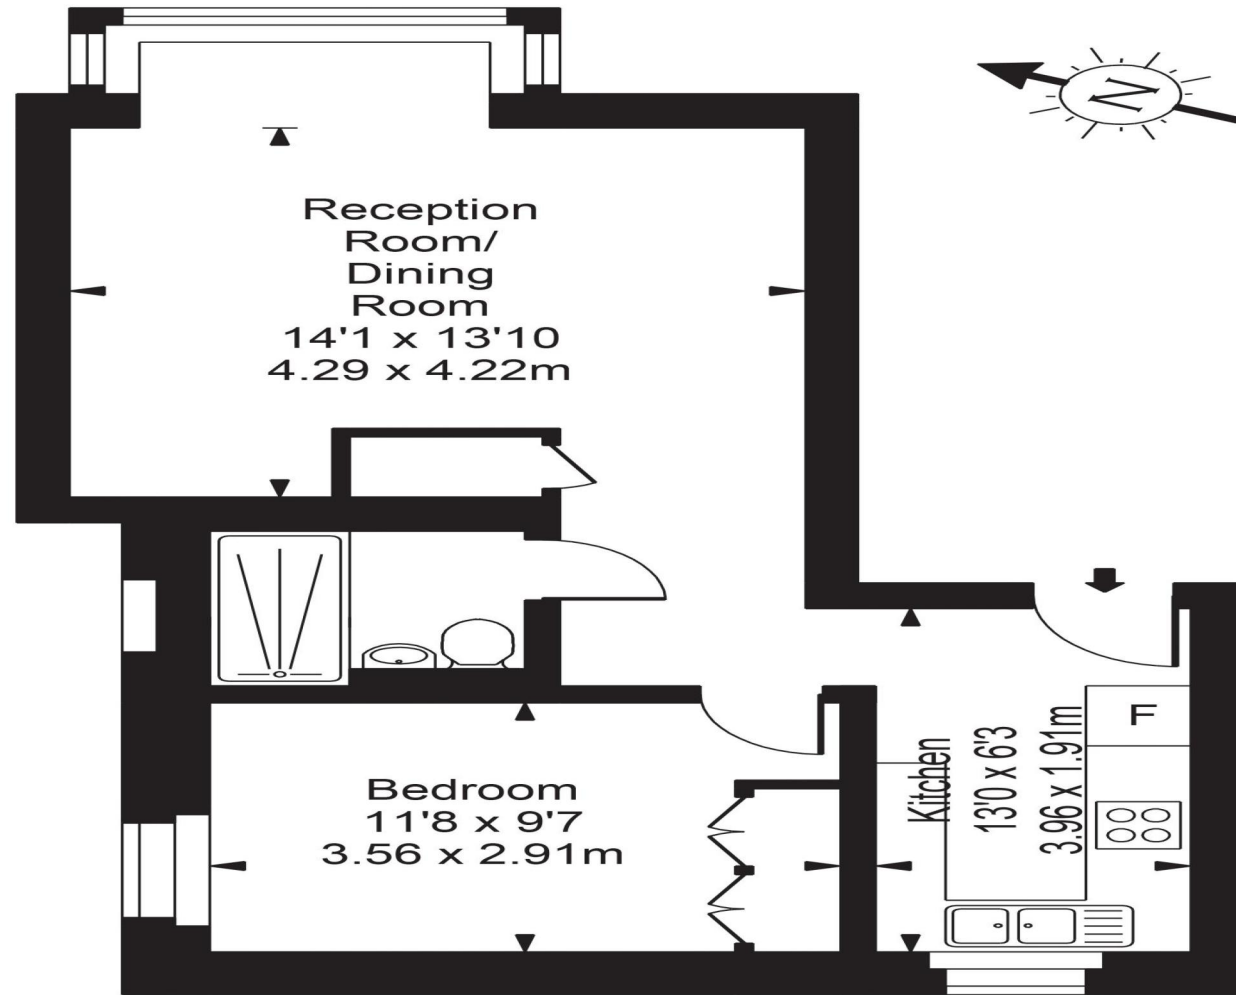

Third Floor



Approx Gross Internal Area **505 Sq Ft - 46.88 Sq M**

For Illustration Purposes Only - Not To Scale
Floor plan by www.bestangle.co.uk