



De Laszlo House, 3-7 Fitzjohns Avenue, Hampstead, London, NW3 .| £1,250

- High standard refurbishment
- Parking
- 2 Double Bedrooms : 2 En Suite Bathrooms
- Porter service and underground parking

- Managed

"Vita Properties have been tremendously helpful throughout the process of securing/renting my flat. Informative about the property, prompt communication, easy to use dashboard for sharing of information, and pleasant to work with. Highly recommend!"

Available 14 March 2018 - Situated on Fitzjohn's Avenue in Hampstead is this newly built development known as de Laszlo House which is named after Philip de László, one of the most celebrated Royal portrait artists of the 20th century, who lived here from 1921 to 1937. The development is the perfect expression of Arts & Crafts architecture combined with dynamic open living spaces and a stylish bespoke specification of the highest quality. The two bedroom two bathroom apartment benefits from concierge, CCTV security, lift and staircase access, impressive communal entrance foyers, secure underground parking and beautiful and extensive landscaped gardens.

The property has excellent access to transport, shopping and leisure facilities



Oliver Kent

✉ oliver.kent@vitaproperties.uk


☎ +4477 7274 0351



🏠	Flat
🔑	Available to Let
🛏️	x 2
🚿	x 1
🚗	x 2



"I was very impressed with Vita and their network of buyers. When the sale of my flat fell through (twice) they worked extremely hard to find new buyers in a difficult market - thank you!"

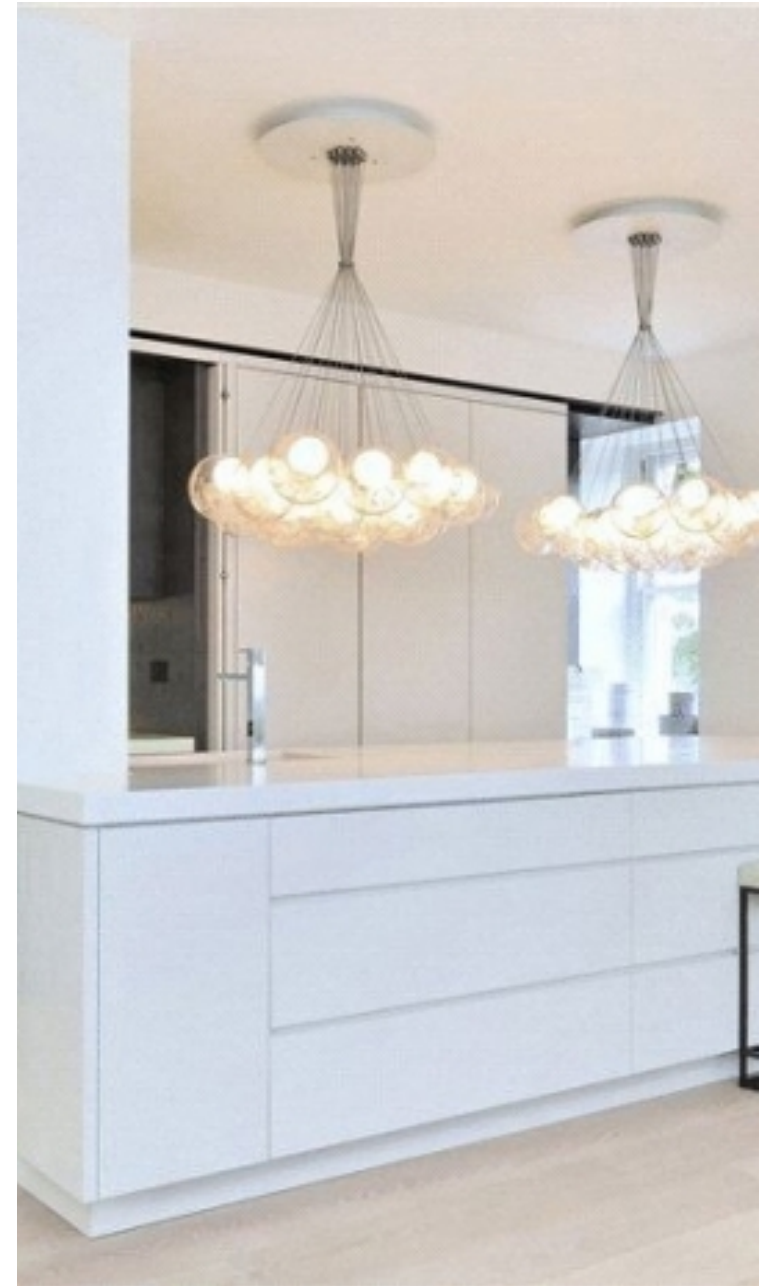

"Working with Vita properties has been a smooth experience! No complaints at all. Our letting agent, Diana has been fantastic and very helpful throughout the whole process. I would highly recommend both Vita properties and Diana."




"I used Vita properties to find a flat recently and it was an overall professional, personalised and positive experience. Saira went the extra mile to accommodate to our needs and quick to help us whenever possible."



**MORE INFO, PICTURES,
CONTACT ON
OUR WEBSITE**



"Vita Properties is a very professional agency. My experience with them was incredible and the entire team was very helpful and kind throughout the renting process. I'd highly recommend!"

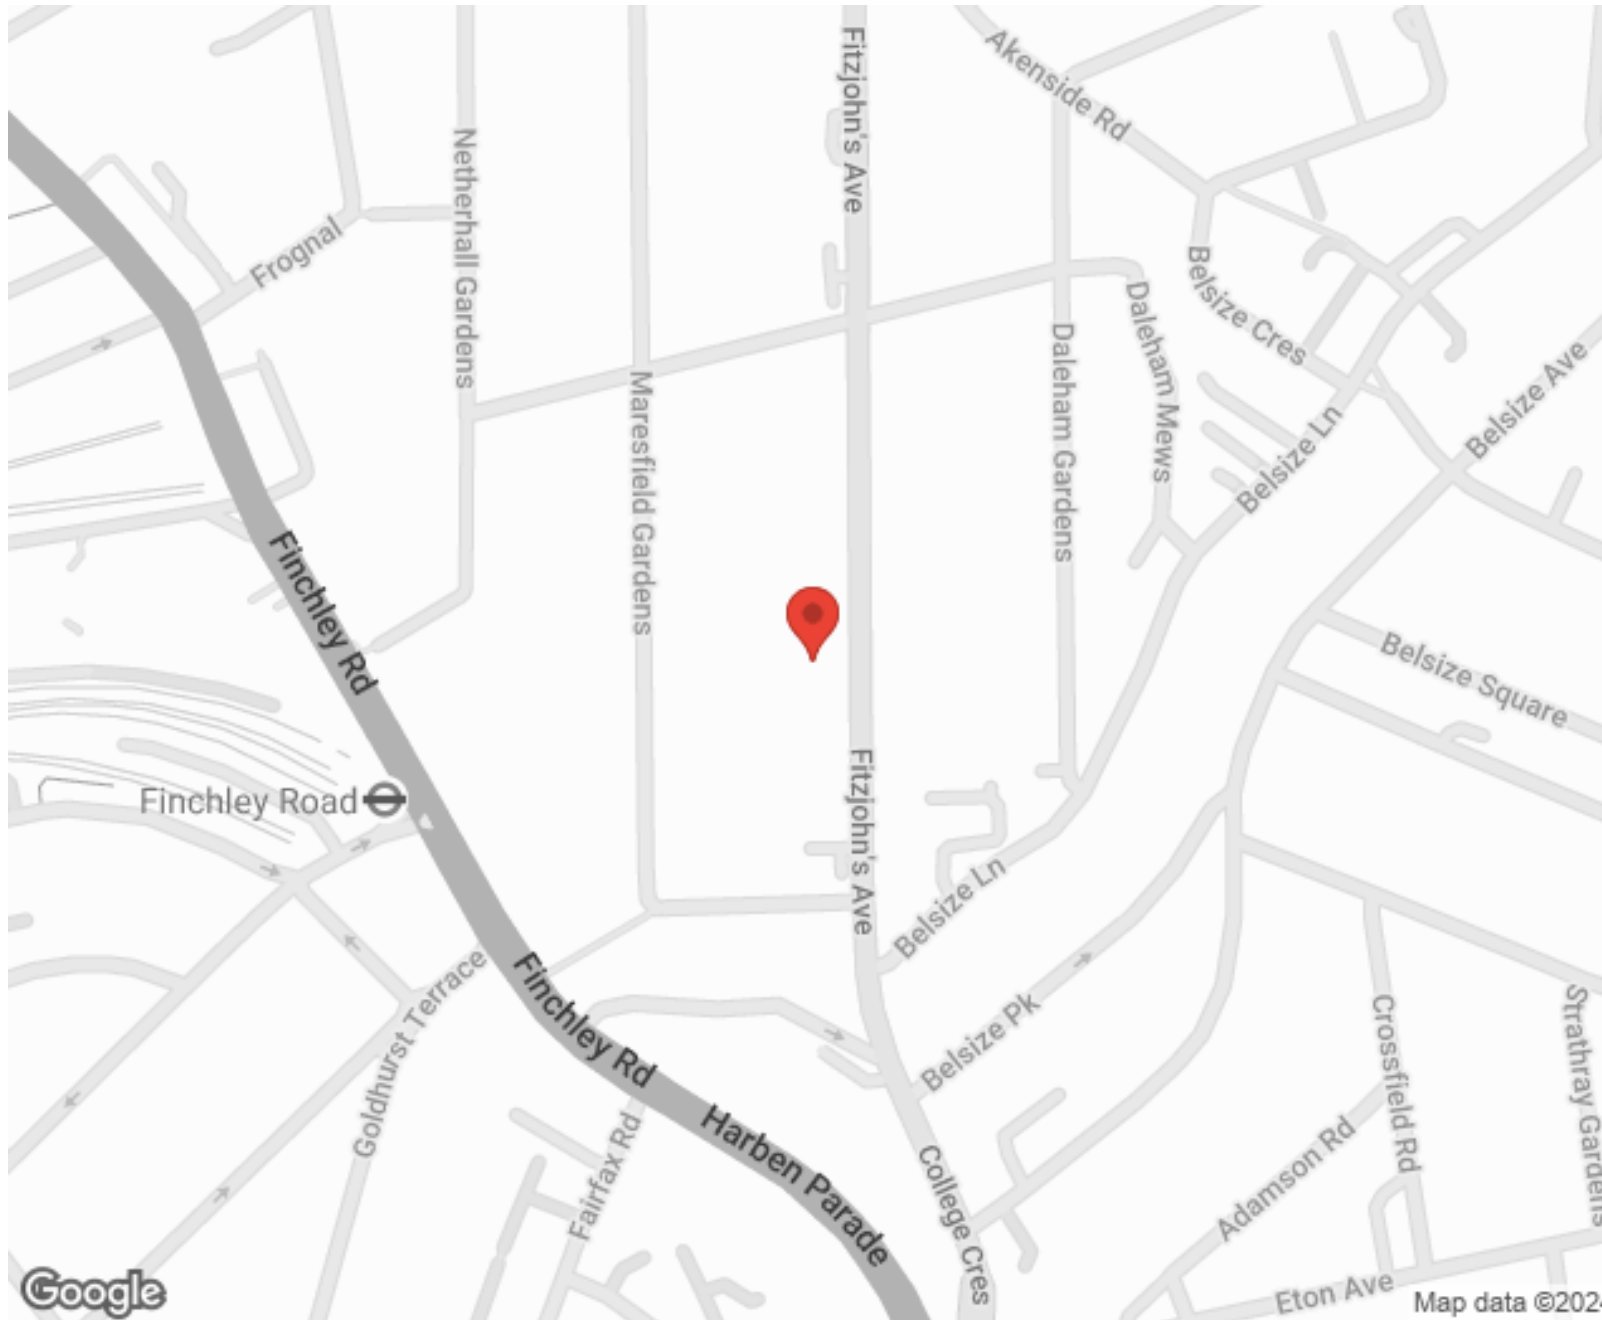

SCAN FOR MORE
GOOGLE REVIEWS




Google




4.9 Stars | 132 Reviews

Find us on social media

 vitaproperties

 VitaProperties

 VitaProperties

De. Laszlo House, NW3



Third Floor

Approx. Gross Internal Area 1540 Sq Ft - 143.07 Sq M

For Illustration Purposes Only - Not To Scale

This floor plan should be used as a general outline for guidance only and does not constitute in whole or in part an offer or contract. Any intending purchaser or lessee should satisfy themselves by inspection, searches, enquiries and full survey as to the correctness of each statement. Any areas, measurements or distances quoted are approximate and should not be used to value a property or be the basis of any sale or let.