



Redington Gardens, Hampstead, London, NW3 .| £400

- Available 27 April
- Furnished
- Beautifully located on a tree lined road
- Close To Transport & Amenities

- Bright and spacious

"Vita Properties have been tremendously helpful throughout the process of securing/renting my flat. Informative about the property, prompt communication, easy to use dashboard for sharing of information, and pleasant to work with. Highly recommend!"

Available 27 April - Located in leafy Redington Gardens is this spacious two double bedroom apartment is located within the highly sought after Hampstead Village conservation area. Providing a large separate reception/diner with lots of natural light, neutral decoration, separate fully fitted modern kitchen with breakfast bar and excellent storage space. Both bedrooms provide fitted wardrobes and neutral decor whilst the family sized bathroom suite has a bath tub, shower, WC and sink, fully tiled throughout.

The apartment has gas central heating with a secure entry phone system and is located moments from Hampstead Village, the heath and local amenities



Oliver Kent


✉ oliver.kent@vitaproperties.uk
☎ +4477 7274 0351



🏠 Flat
🔑 Available
to Let
🛏 x 2
🛋 x 1
🚿 x 1



"I was very impressed with Vita and their network of buyers. When the sale of my flat fell through (twice) they worked extremely hard to find new buyers in a difficult market - thank you!"

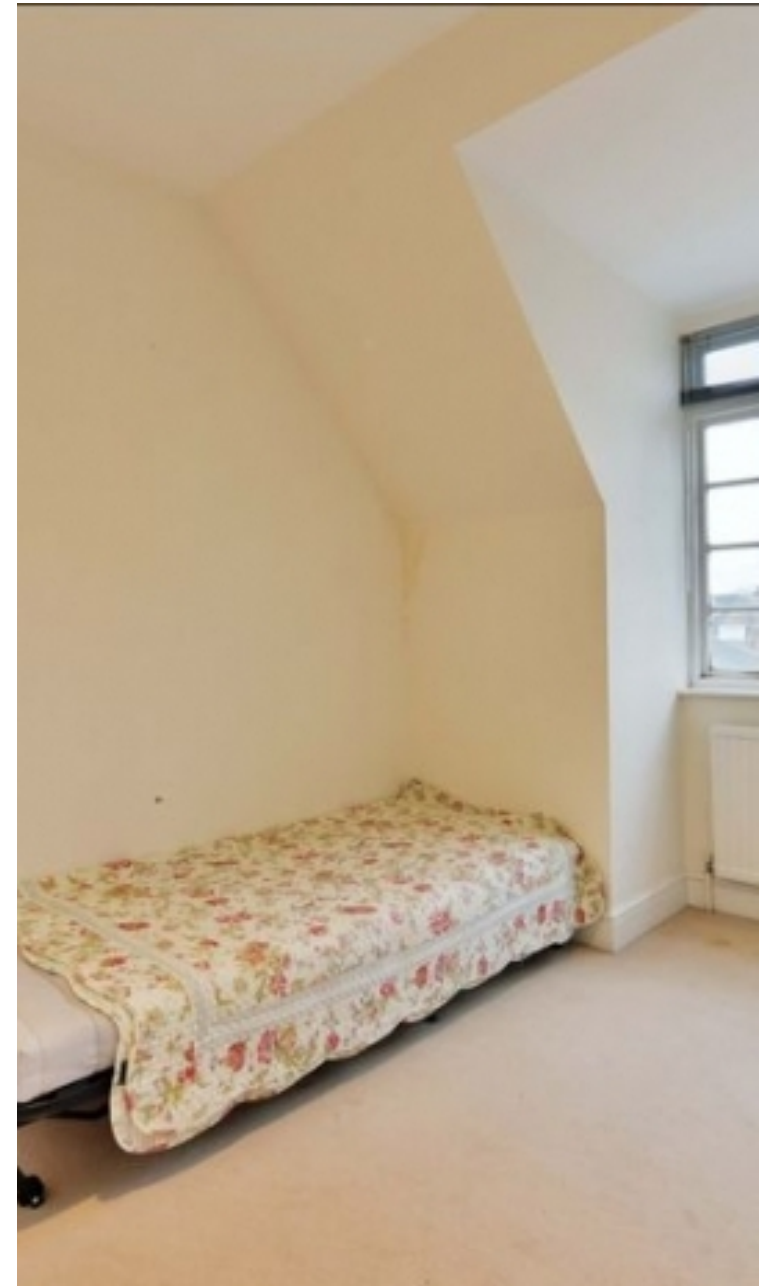

"Working with Vita properties has been a smooth experience! No complaints at all. Our letting agent, Diana has been fantastic and very helpful throughout the whole process. I would highly recommend both Vita properties and Diana."




"I used Vita properties to find a flat recently and it was an overall professional, personalised and positive experience. Saira went the extra mile to accommodate to our needs and quick to help us whenever possible."



**MORE INFO, PICTURES,
CONTACT ON
OUR WEBSITE**



"Vita Properties is a very professional agency. My experience with them was incredible and the entire team was very helpful and kind throughout the renting process. I'd highly recommend!"

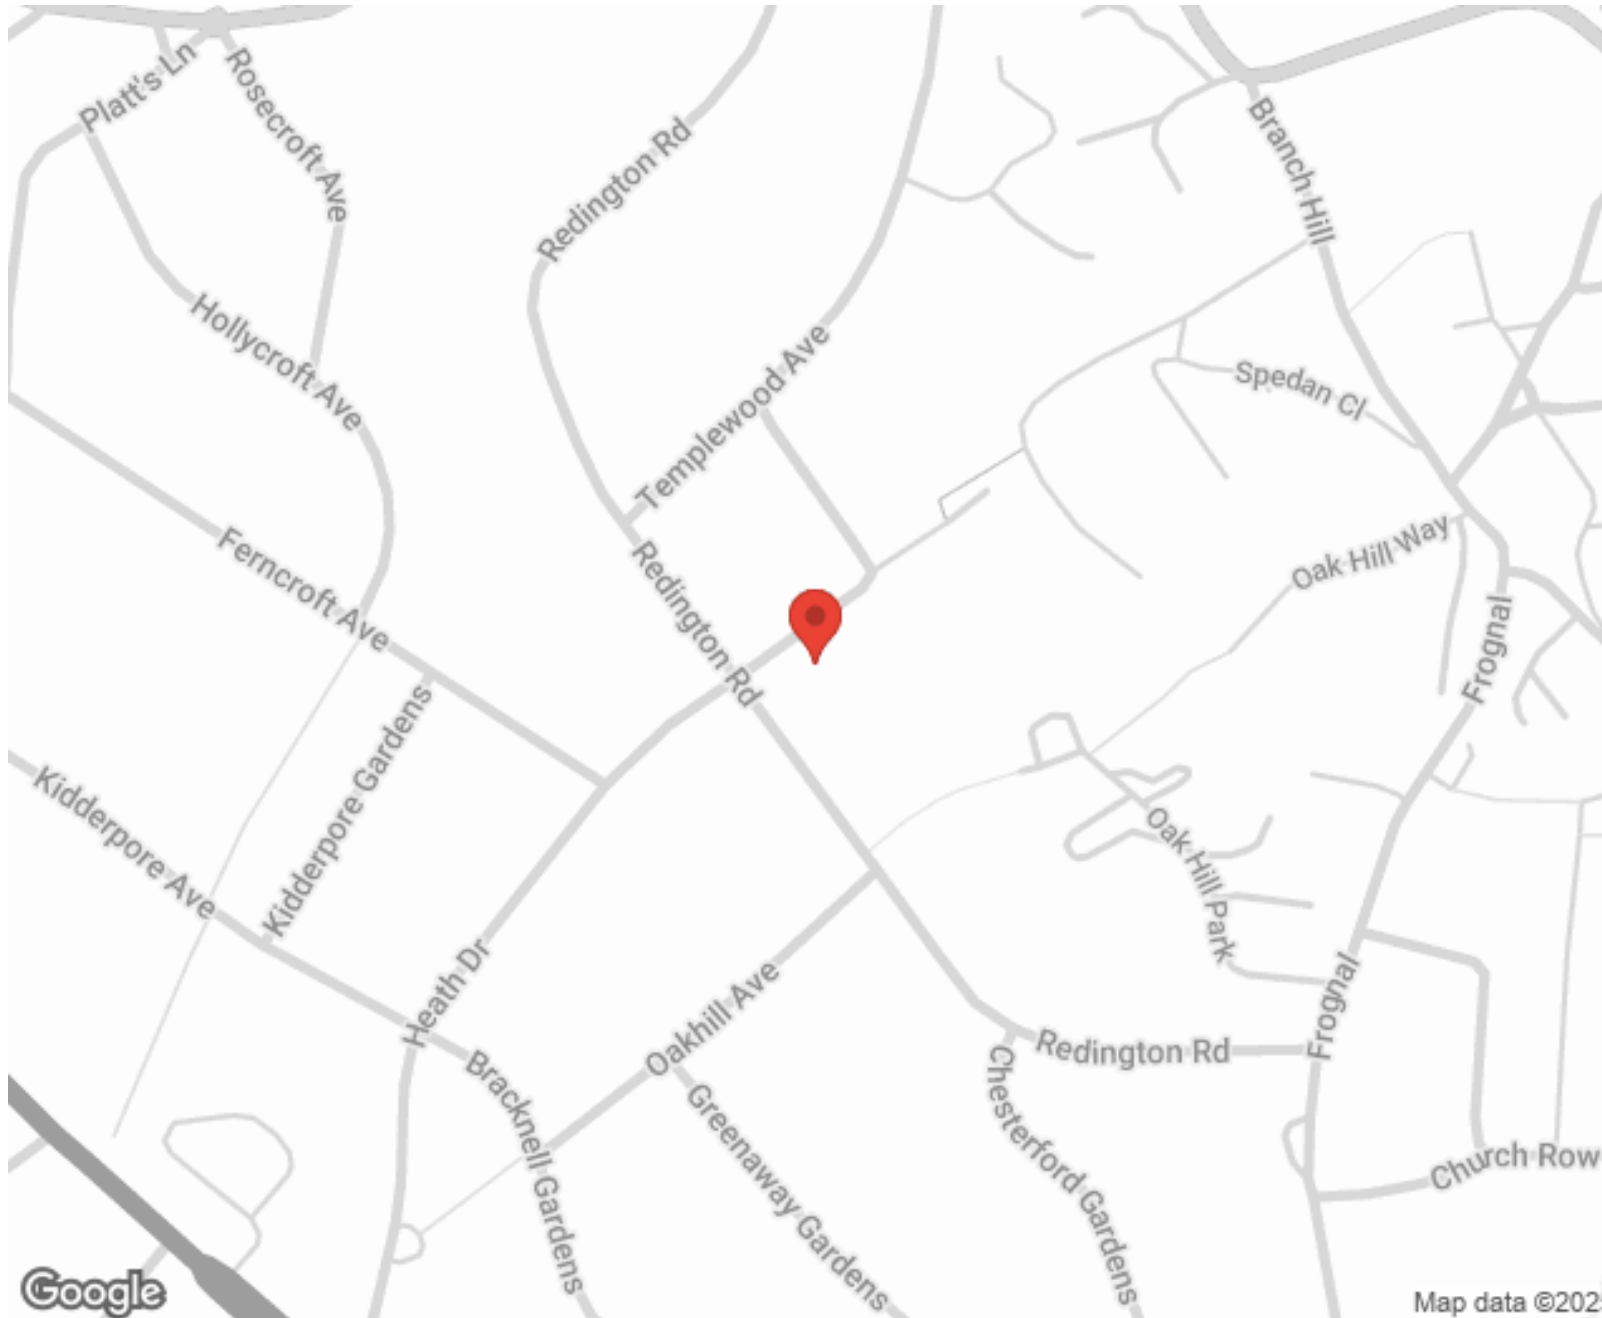

SCAN FOR MORE
GOOGLE REVIEWS




Google




4.9 Stars | 132 Reviews


Find us on social media

 vitaproperties

 VitaProperties

 VitaProperties

Redington Gardens

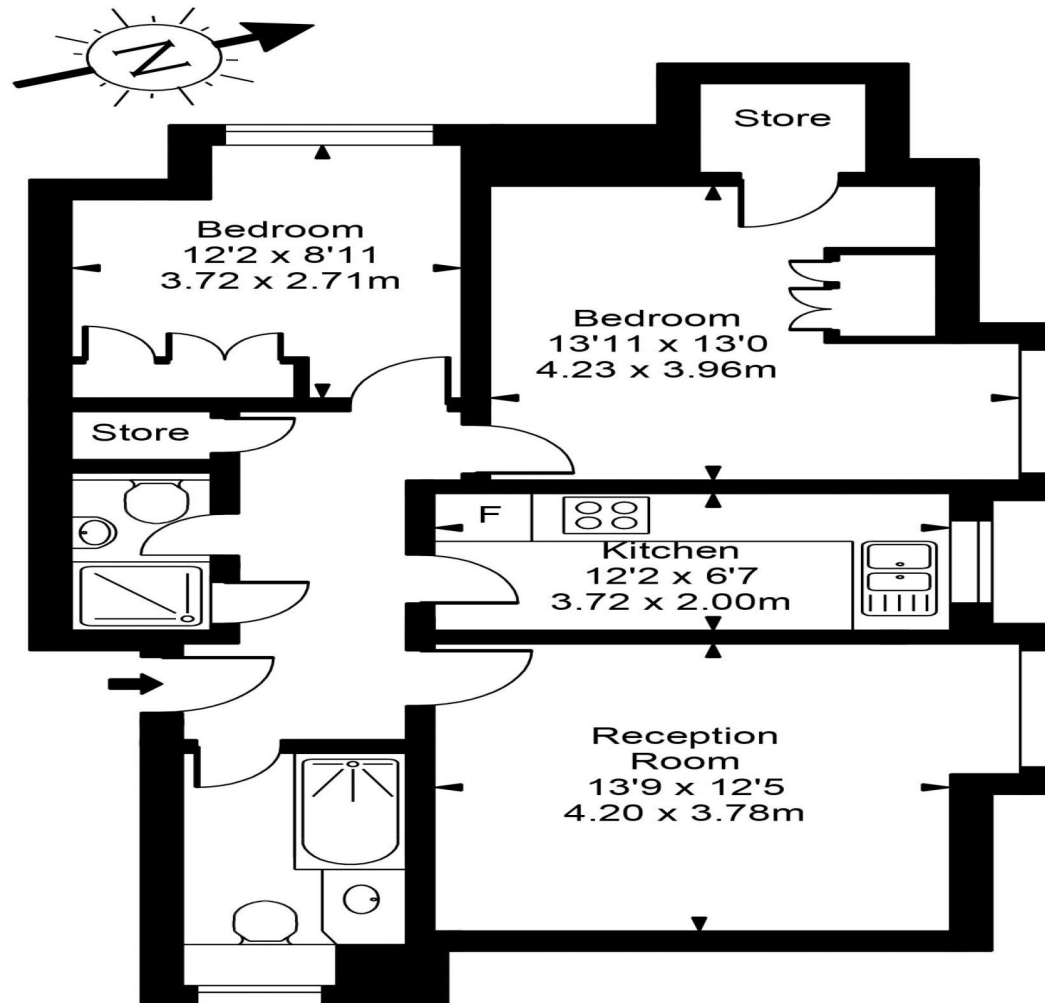

Second Floor



Approx Gross Internal Area **732 Sq Ft - 70.83 Sq M**

For Illustration Purposes Only - Not To Scale
Floor plan by www.bestangle.co.uk