



Aberdare Gardens, South Hampstead. London, NW6 .| £650

- Newly refurbished with high quality fittings
- Stunning reception with wood flooring, high ceilings
- Moments to Finchley Road and West Hampstead amenities
- Large eat in kitchen

- Available NOW
- Managed

"Vita Properties have been tremendously helpful throughout the process of securing/renting my flat. Informative about the property, prompt communication, easy to use dashboard for sharing of information, and pleasant to work with. Highly recommend!"

Available NOW is this beautifully refurbished three bedroom apartment occupying the first floor of this imposing red brick period residence. This outstanding home located on a desirable South Hampstead turning, offers well-proportioned accommodation featuring and outstanding reception room , a beautiful fitted eat-in kitchen, principle bedroom with en-suite bathroom, further two double bedrooms, family bathroom and utility room. : Aberdare Gardens is superbly positioned for local transport links at West Hampstead and Finchley Road, with convenient access to many fashionable cafes and local amenities of West End Lane.



Oliver Kent

✉ oliver.kent@vitaproperties.uk


☎ +4477 7274 0351



🏠 Flat
🔑 Available
to Let
🛏 x 3
🛋 x 1
🚿 x 2



"I was very impressed with Vita and their network of buyers. When the sale of my flat fell through (twice) they worked extremely hard to find new buyers in a difficult market - thank you!"

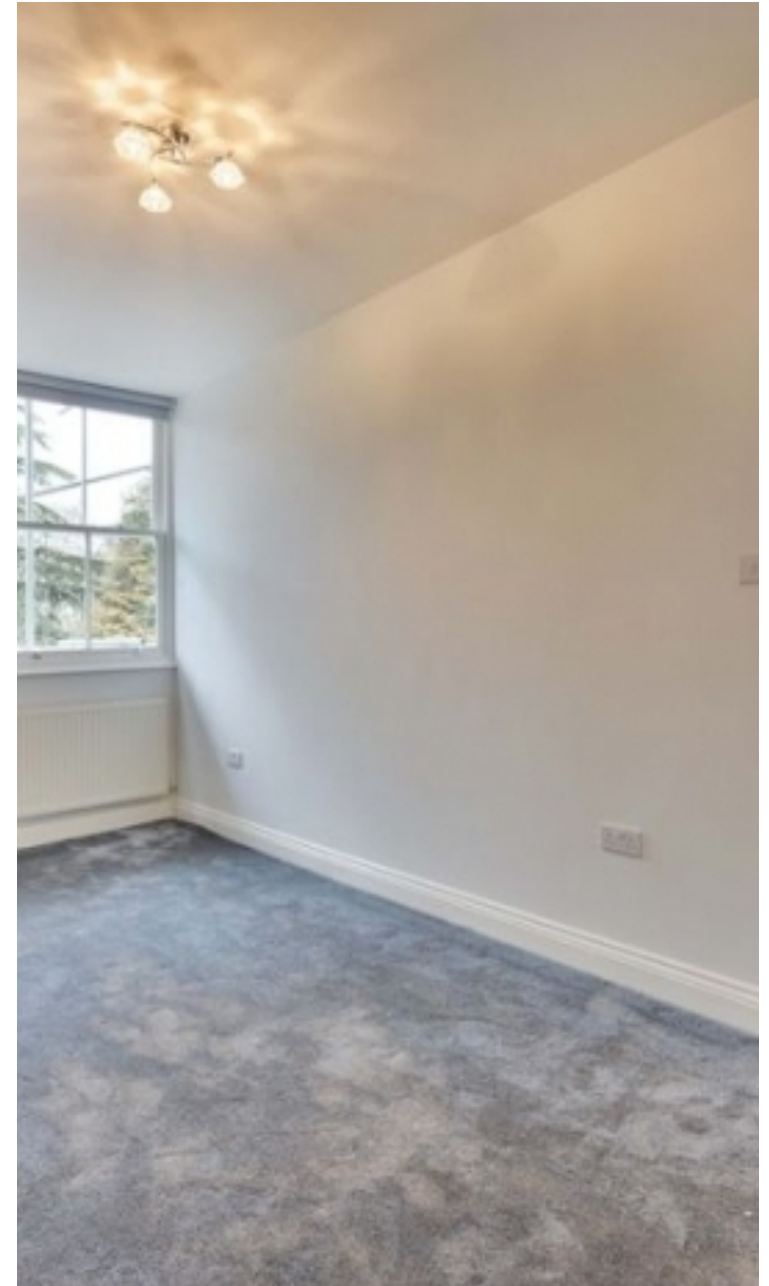

"Working with Vita properties has been a smooth experience! No complaints at all. Our letting agent, Diana has been fantastic and very helpful throughout the whole process. I would highly recommend both Vita properties and Diana."




"I used Vita properties to find a flat recently and it was an overall professional, personalised and positive experience. Saira went the extra mile to accommodate to our needs and quick to help us whenever possible."



**MORE INFO, PICTURES,
CONTACT ON
OUR WEBSITE**



"Vita Properties is a very professional agency. My experience with them was incredible and the entire team was very helpful and kind throughout the renting process. I'd highly recommend!"

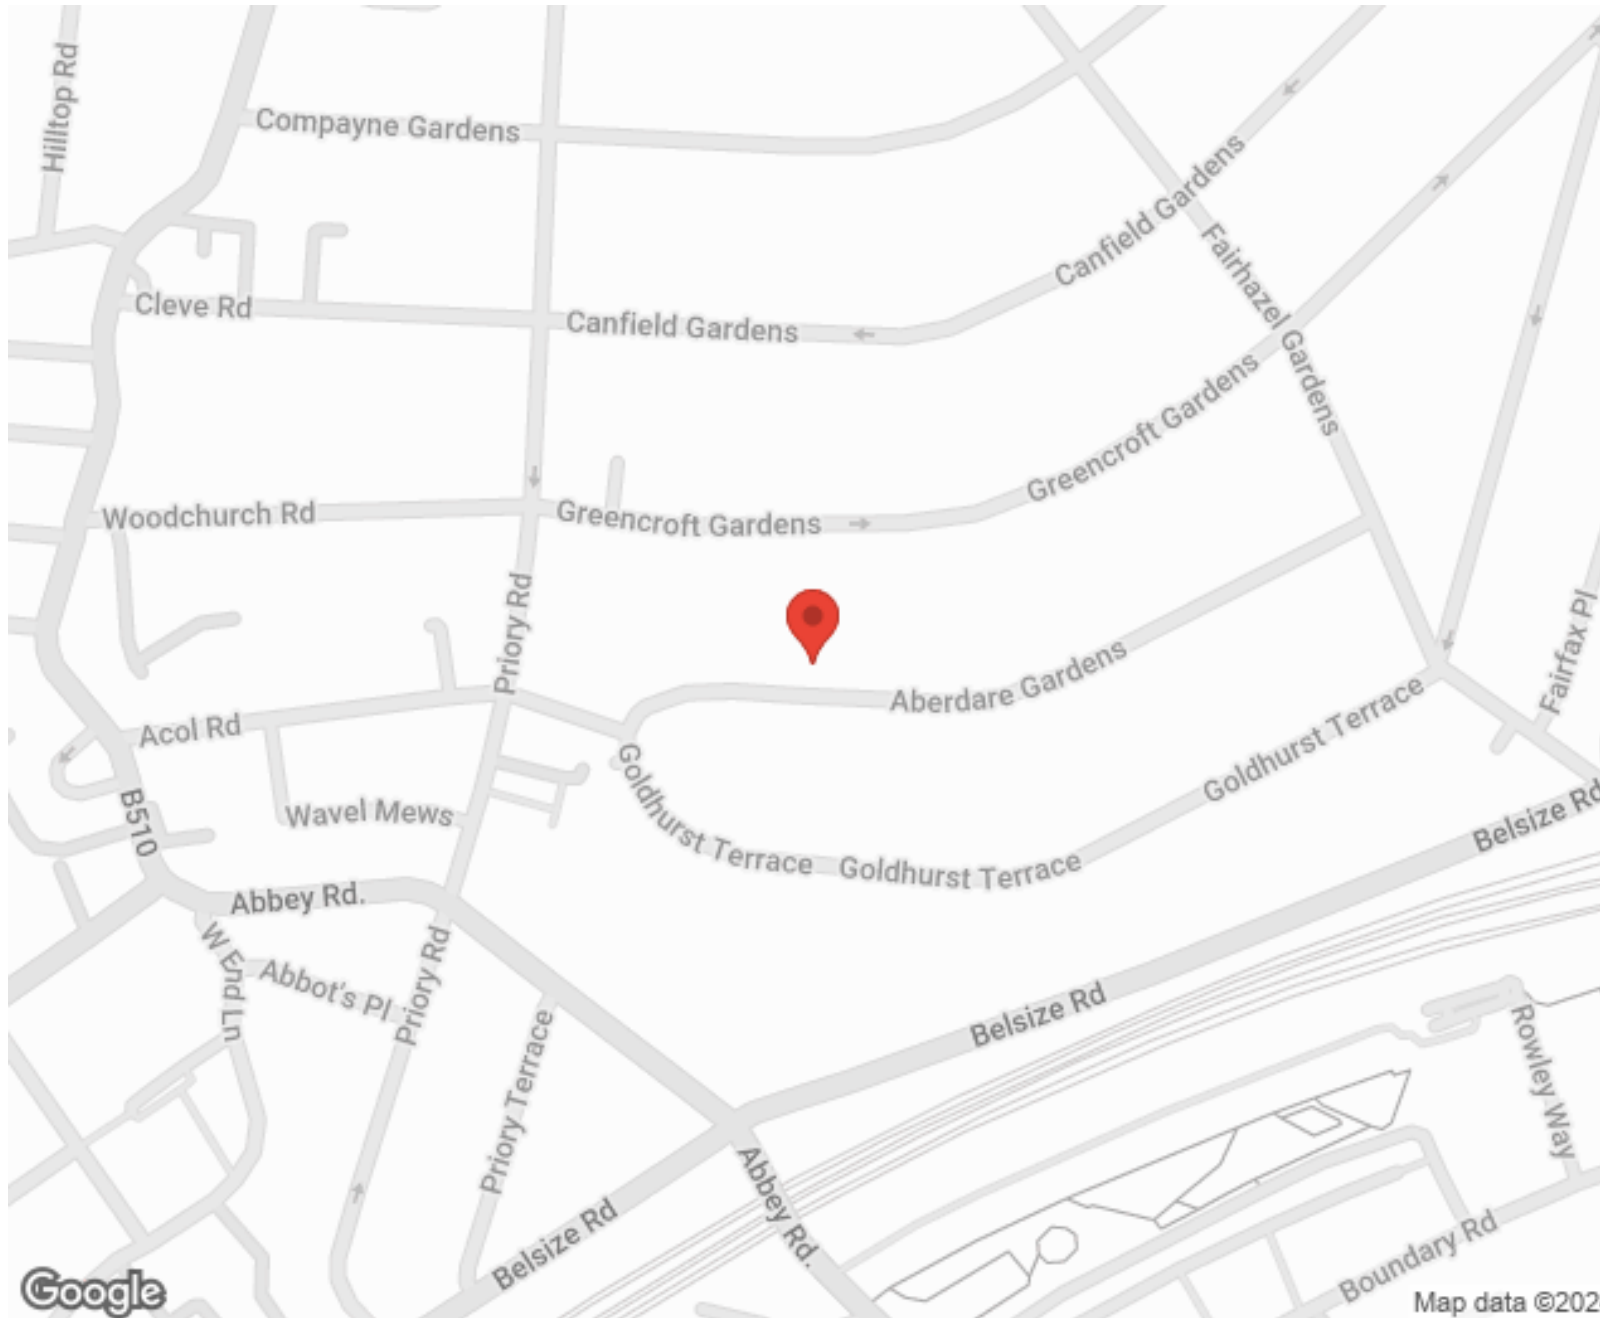

SCAN FOR MORE
GOOGLE REVIEWS



Google



4.9 Stars | 132 Reviews



Find us on social media

 vitaproperties

 VitaProperties

 VitaProperties

Aberdare Gardens

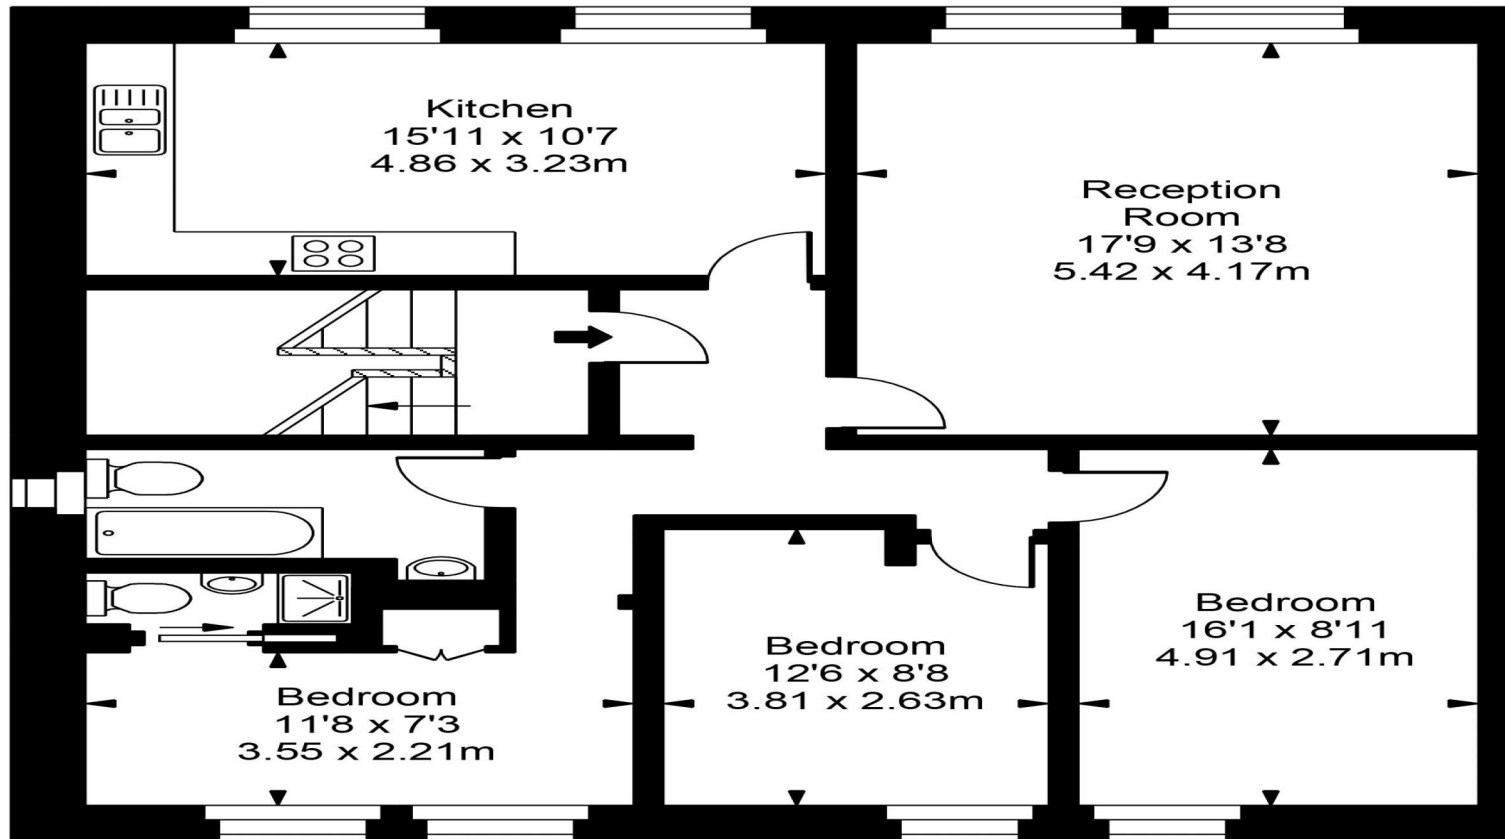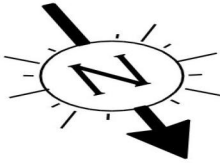

First Floor



Approx Gross Internal Area **1062 Sq Ft - 98.70 Sq M**

For Illustration Purposes Only - Not To Scale
Floor plan by www.bestangle.co.uk