



Greville Road, London. NW6 .| £550

- Large double bedrooms with storage
- Double volume reception with dining area
- Offered furnished or unfurnished
- Brand newly refurbished

- Managed
- Available 03/05/2017

"Vita Properties have been tremendously helpful throughout the process of securing/renting my flat. Informative about the property, prompt communication, easy to use dashboard for sharing of information, and pleasant to work with. Highly recommend!"

Available immediately is this stylish, newly refurbished three bedroom upper maisonette (1113sqft/103.3sqm) situated on the first and second floors of an attractive period house located within 0.1 miles of Kilburn High Road Overground and 0.3 miles of Kilburn Park tube station. This stunning apartment further benefits a double volume reception with dining area, storage in the bedrooms, a fully fitted kitchen and two bathrooms.

Offered furnished or unfurnished



Oliver Kent

✉ oliver.kent@vitaproperties.uk

☎ +4477 7274 0351



🏠	Flat
🔑	Available to Let
🛏️	x 3
🛋️	x 1
🚿	x 2



"I was very impressed with Vita and their network of buyers. When the sale of my flat fell through (twice) they worked extremely hard to find new buyers in a difficult market - thank you!"



"Working with Vita properties has been a smooth experience! No complaints at all. Our letting agent, Diana has been fantastic and very helpful throughout the whole process. I would highly recommend both Vita properties and Diana."





"I used Vita properties to find a flat recently and it was an overall professional, personalised and positive experience. Saira went the extra mile to accommodate to our needs and quick to help us whenever possible."



**MORE INFO, PICTURES,
CONTACT ON
OUR WEBSITE**



"Vita Properties is a very professional agency. My experience with them was incredible and the entire team was very helpful and kind throughout the renting process. I'd highly recommend!"

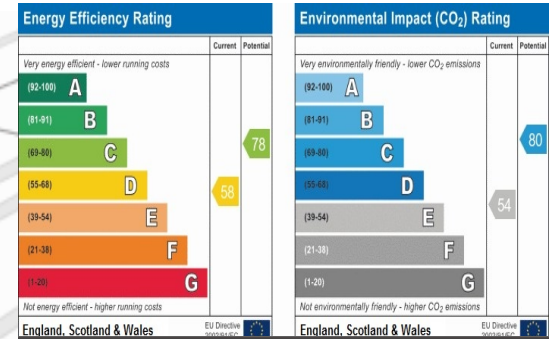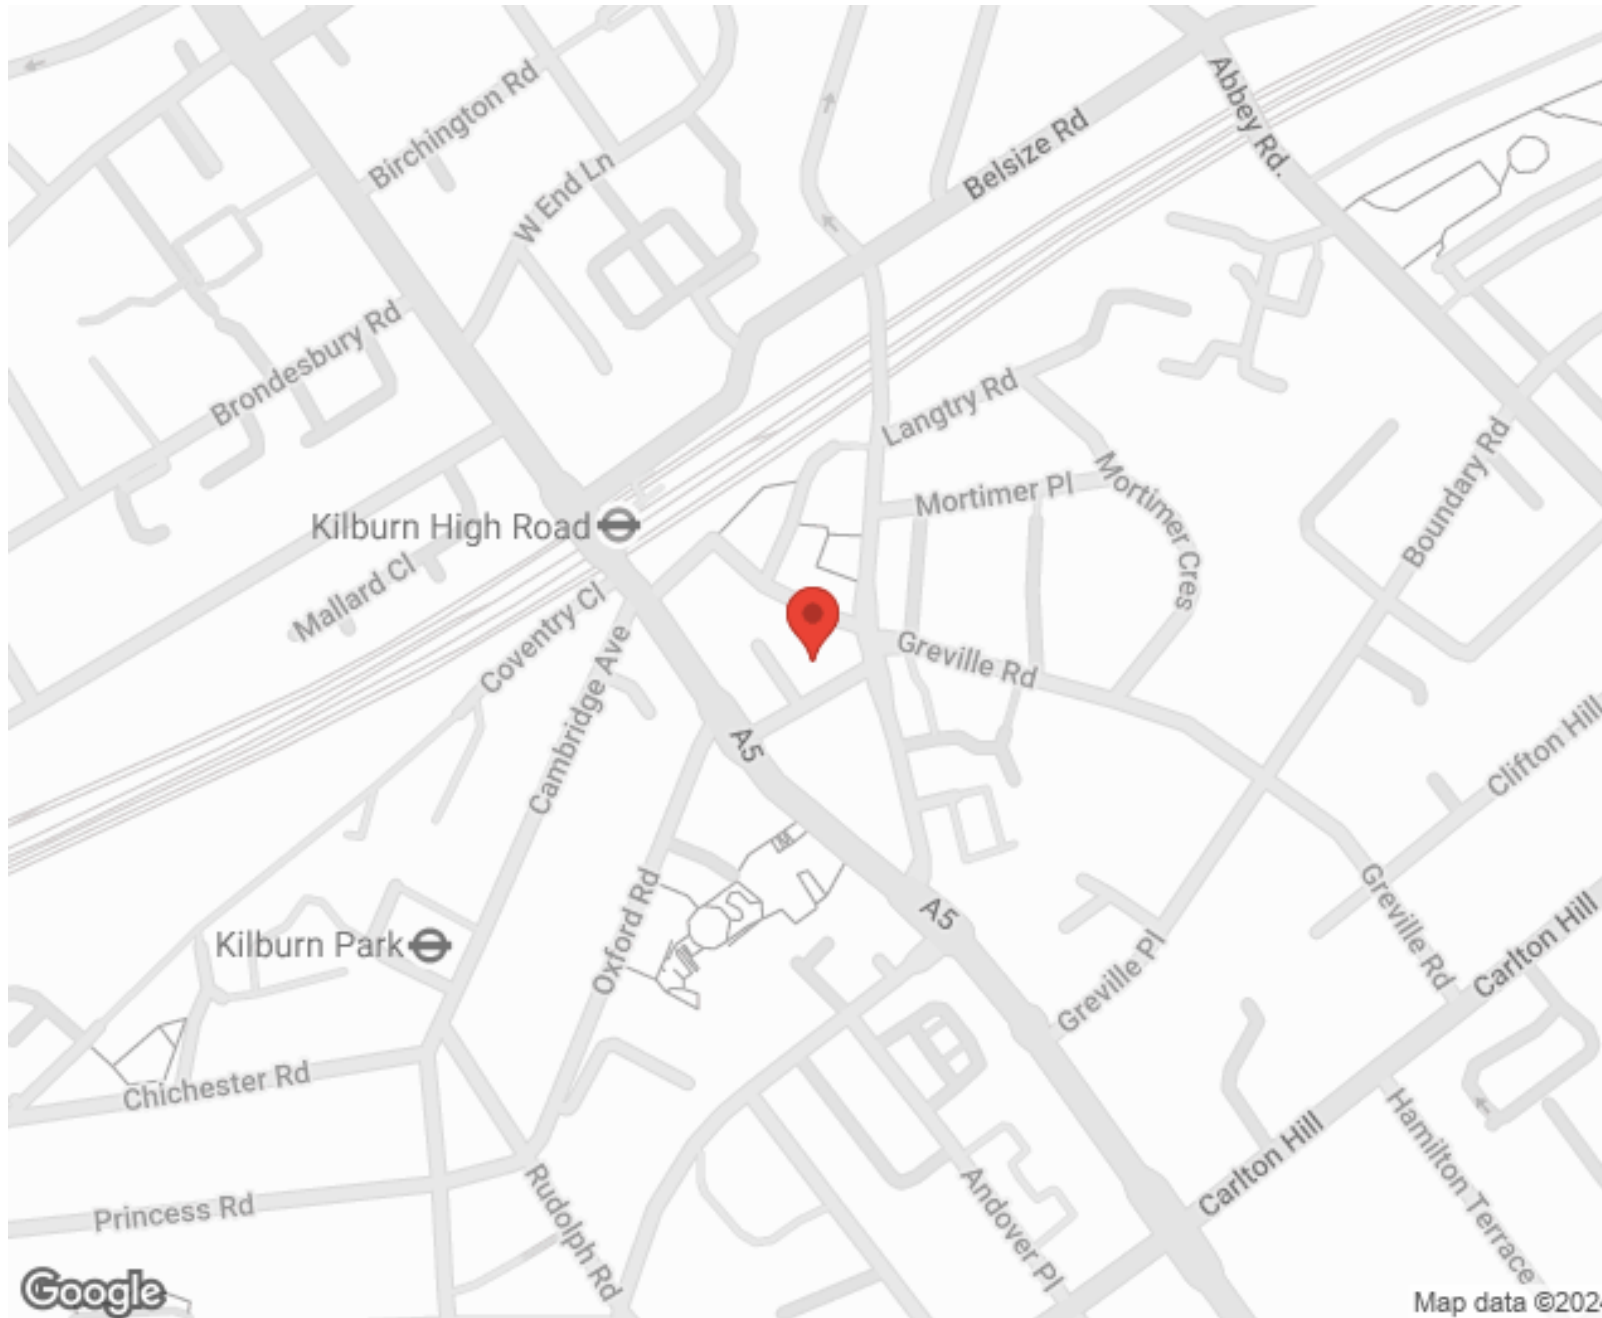

SCAN FOR MORE
GOOGLE REVIEWS



Google




4.9 Stars | 132 Reviews


Find us on social media

- vitaproperties
- VitaProperties
- VitaProperties


Greville Road

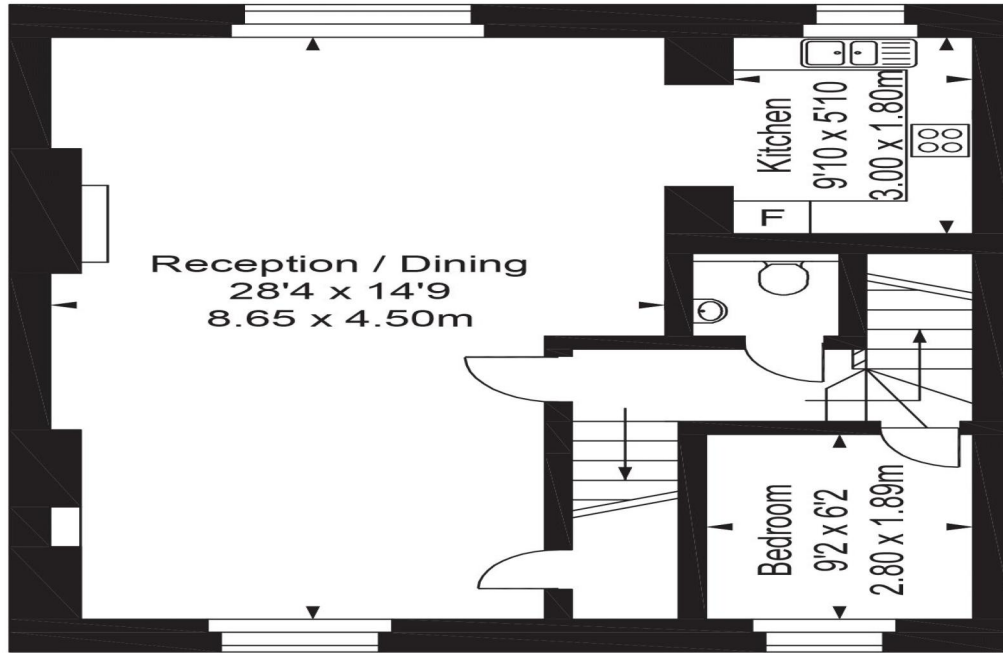

First Floor

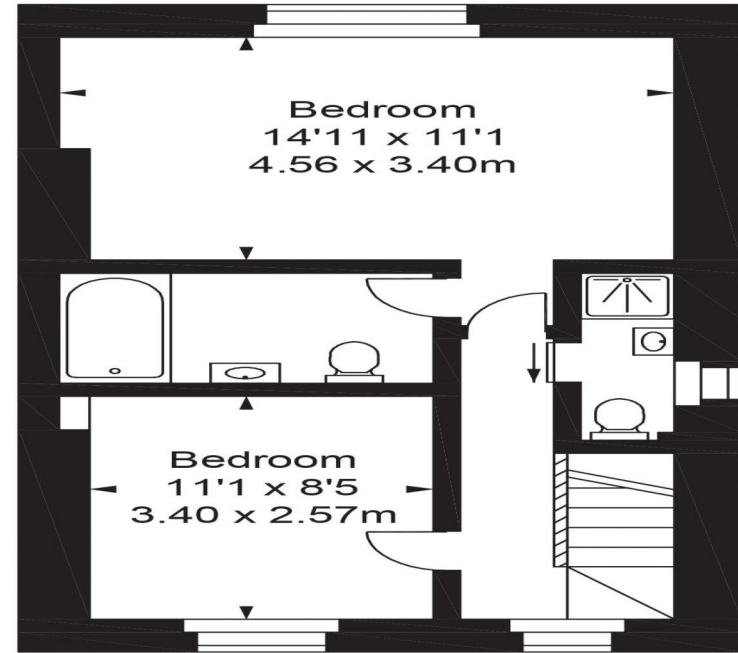

Second Floor

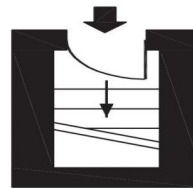

Ground Floor



Approx Gross Internal Area 1107 Sq Ft - 102.89 Sq M

FOR ILLUSTRATIVE PURPOSES ONLY. NOT TO SCALE.

Whilst every attempt has been made to ensure the accuracy of the floorplan shown, all measurements, positioning, fixtures, fittings and any other data shown are an approximate interpretation for illustrative purposes only and are not to scale. No responsibility is taken for any error, omission, miss-statement or use of data shown.

Floor plan by www.bestangle.co.uk