



Maresfield Gardens, Hampstead, London, NW3 .| £430

- Enviably located close to Belsize Park
- Stylish and contemporary kitchen
- Well-proportioned reception room
- Walking Distance to Hampstead Village and Finchley Road Tube Stations
- Larger than Average 2 Double Bedroom Apartment
- Available Now, Unfurnished
- PET FRIENDLY - 12 MONTH TENANCY ONLY (BREAKCLAUSE ACCEPTABLE)

"Vita Properties have been tremendously helpful throughout the process of securing/renting my flat. Informative about the property, prompt communication, easy to use dashboard for sharing of information, and pleasant to work with. Highly recommend!"

Larger than Average 2 Double Bedroom Apartment - Top Floor in a Period Conversion - Bright Reception - Separate Fully Fitted Kitchen - Master Bedroom with Fitted Wardrobes - Spacious Second Double Bedroom - Modern Fully Tiled Family Bathroom - Communal Gardens - Walking Distance to Hampstead Village and Finchley Road Tube Stations - Available Now, Unfurnished - Council Tax: Camden Band F



Oliver Kent

✉ oliver.kent@vitaproperties.uk

☎ +4477 7274 0351



🏠	Flat
🔑	Available to Let
🛏	x 2
🛋	x 1
🚿	x 1



"I was very impressed with Vita and their network of buyers. When the sale of my flat fell through (twice) they worked extremely hard to find new buyers in a difficult market - thank you!"



"Working with Vita properties has been a smooth experience! No complaints at all. Our letting agent, Diana has been fantastic and very helpful throughout the whole process. I would highly recommend both Vita properties and Diana."




"I used Vita properties to find a flat recently and it was an overall professional, personalised and positive experience. Saira went the extra mile to accommodate to our needs and quick to help us whenever possible."



**MORE INFO, PICTURES,
CONTACT ON
OUR WEBSITE**



"Vita Properties is a very professional agency. My experience with them was incredible and the entire team was very helpful and kind throughout the renting process. I'd highly recommend!"

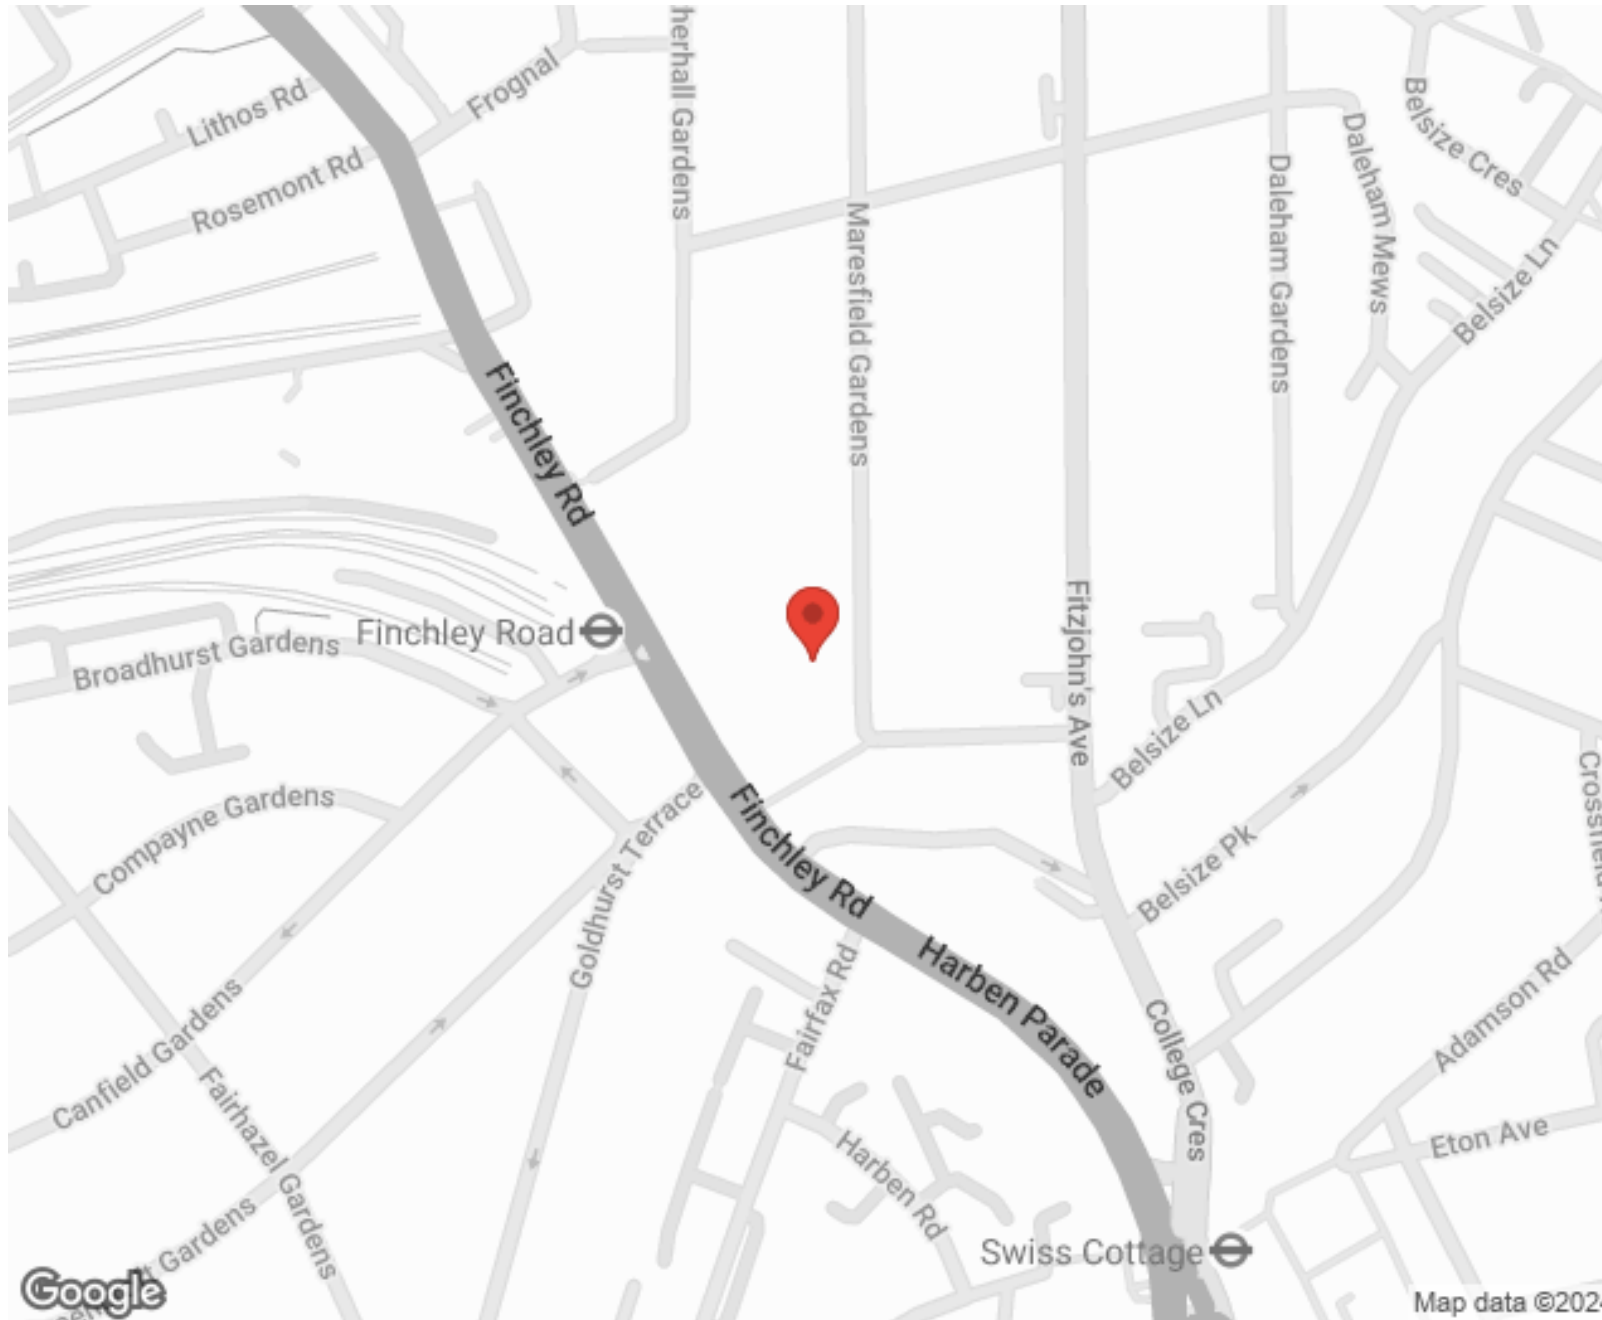

SCAN FOR MORE
GOOGLE REVIEWS






Google





4.9 Stars | 132 Reviews

Find us on social media

-  vitaproperties
-  VitaProperties
-  VitaProperties

Maresfield Gardens, NW3
Approx. Gross Internal Area
874 Sq Ft - 81.19 Sq M

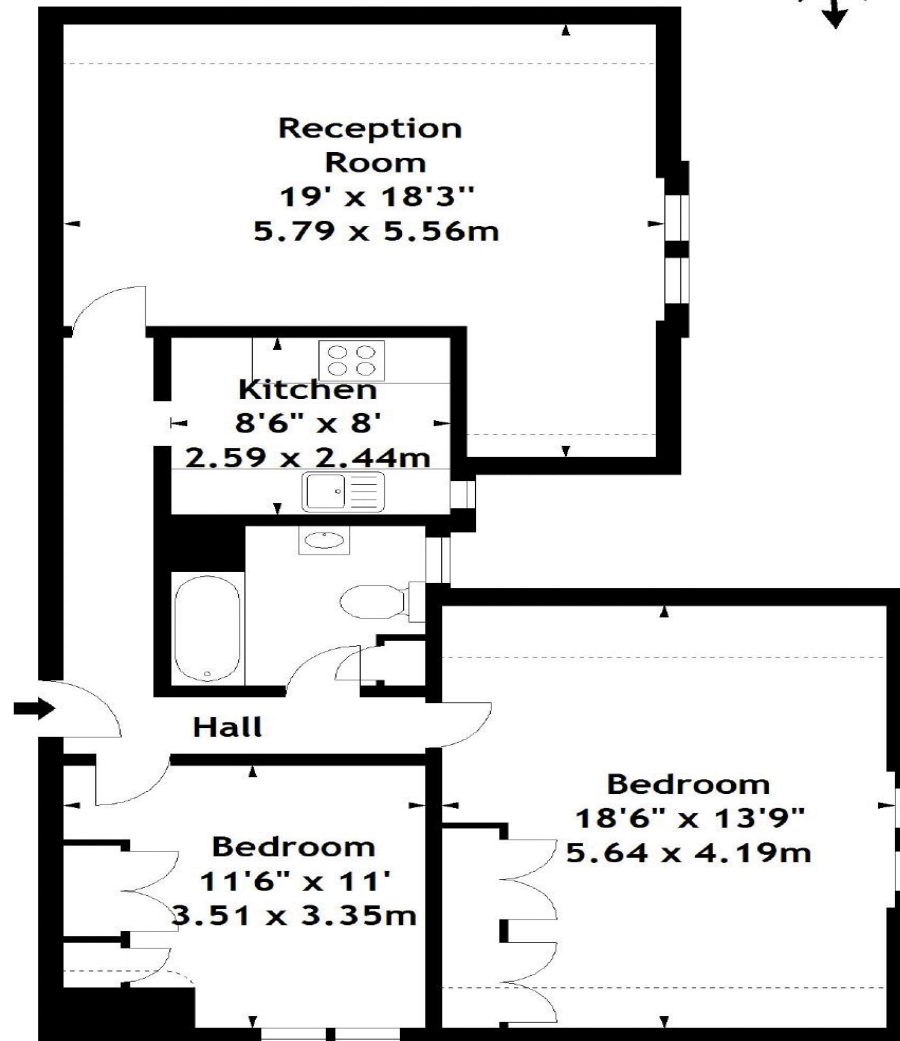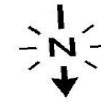

Second Floor

Measured in accordance with RICS guidelines. Every attempt is made to ensure accuracy, however all measurements are approximate. This floor plan is for illustrative purposes only and is not to scale.

© Datography Ltd 2016
Photographs * Floorplans * Virtual Tours
Tel: 0845 643 4401 www.datography.com