



Coniston Court, Kendal Street, London W2 .| £550

- Sixth floor apartment located of portered building
- Moments to Marble Arch & Hyde Park
- Rent includes hot water and heating.
- Close to the shops and restaurants of Marylebone and Mayfair
- Managed
- Available immediately

"Vita Properties have been tremendously helpful throughout the process of securing/renting my flat. Informative about the property, prompt communication, easy to use dashboard for sharing of information, and pleasant to work with. Highly recommend!"

Presented to the market is this neutrally decorated Sixth floor apartment located of portered building close to Marble Arch & Hyde Park. Benefits include reception, modern fitted kitchen and bathroom with shower, double bedroom with built-in wardrobes, lift and access to communal gardens. Rent includes hot water and heating. Kendal Street is a residential area within good distance of the attractions of the West End and close to the shops and restaurants of Marylebone and Mayfair.

Transport links include Marble Arch Underground Station (Central line)



Oliver Kent

✉ oliver.kent@vitaproperties.uk


☎ +4477 7274 0351



🏠	Flat
🔑	Available to Let
🛏️	x 1
🛋️	x 1
🚿	x 1



"I was very impressed with Vita and their network of buyers. When the sale of my flat fell through (twice) they worked extremely hard to find new buyers in a difficult market - thank you!"

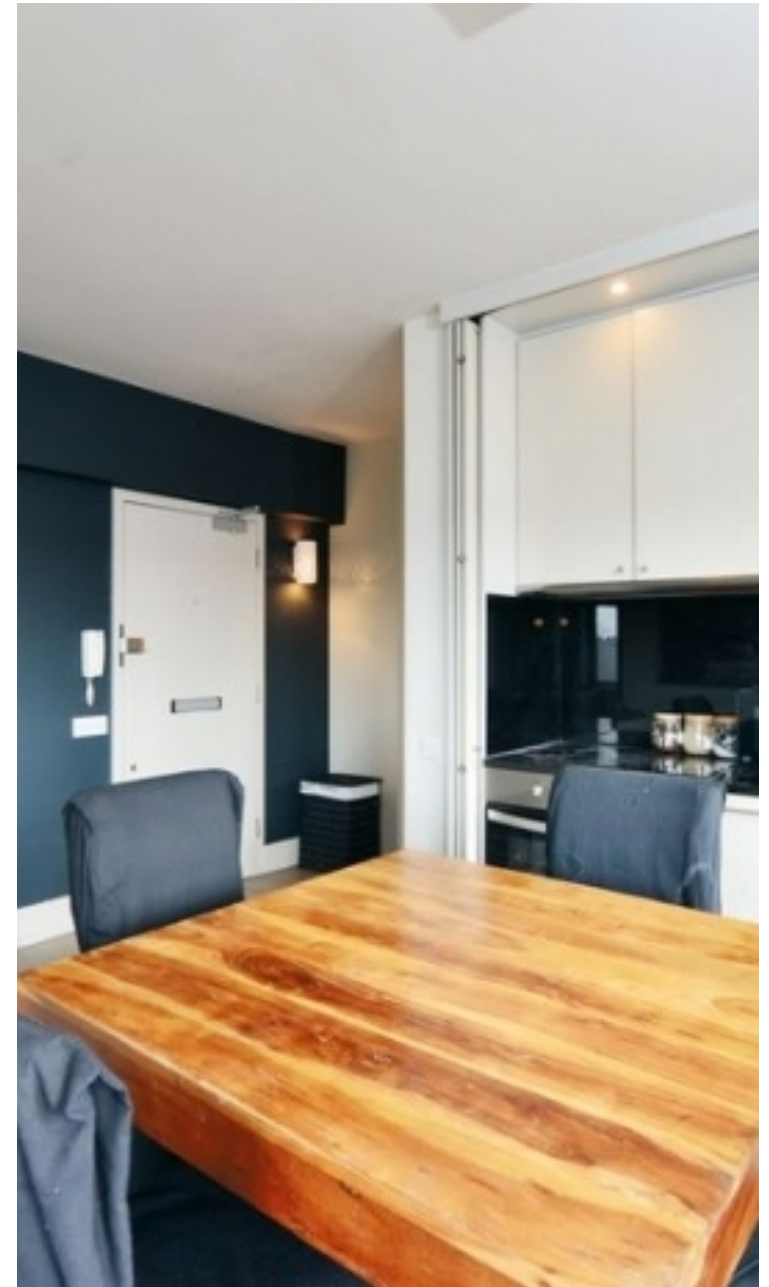

"Working with Vita properties has been a smooth experience! No complaints at all. Our letting agent, Diana has been fantastic and very helpful throughout the whole process. I would highly recommend both Vita properties and Diana."




"I used Vita properties to find a flat recently and it was an overall professional, personalised and positive experience. Saira went the extra mile to accommodate to our needs and quick to help us whenever possible."



**MORE INFO, PICTURES,
CONTACT ON
OUR WEBSITE**



"Vita Properties is a very professional agency. My experience with them was incredible and the entire team was very helpful and kind throughout the renting process. I'd highly recommend!"

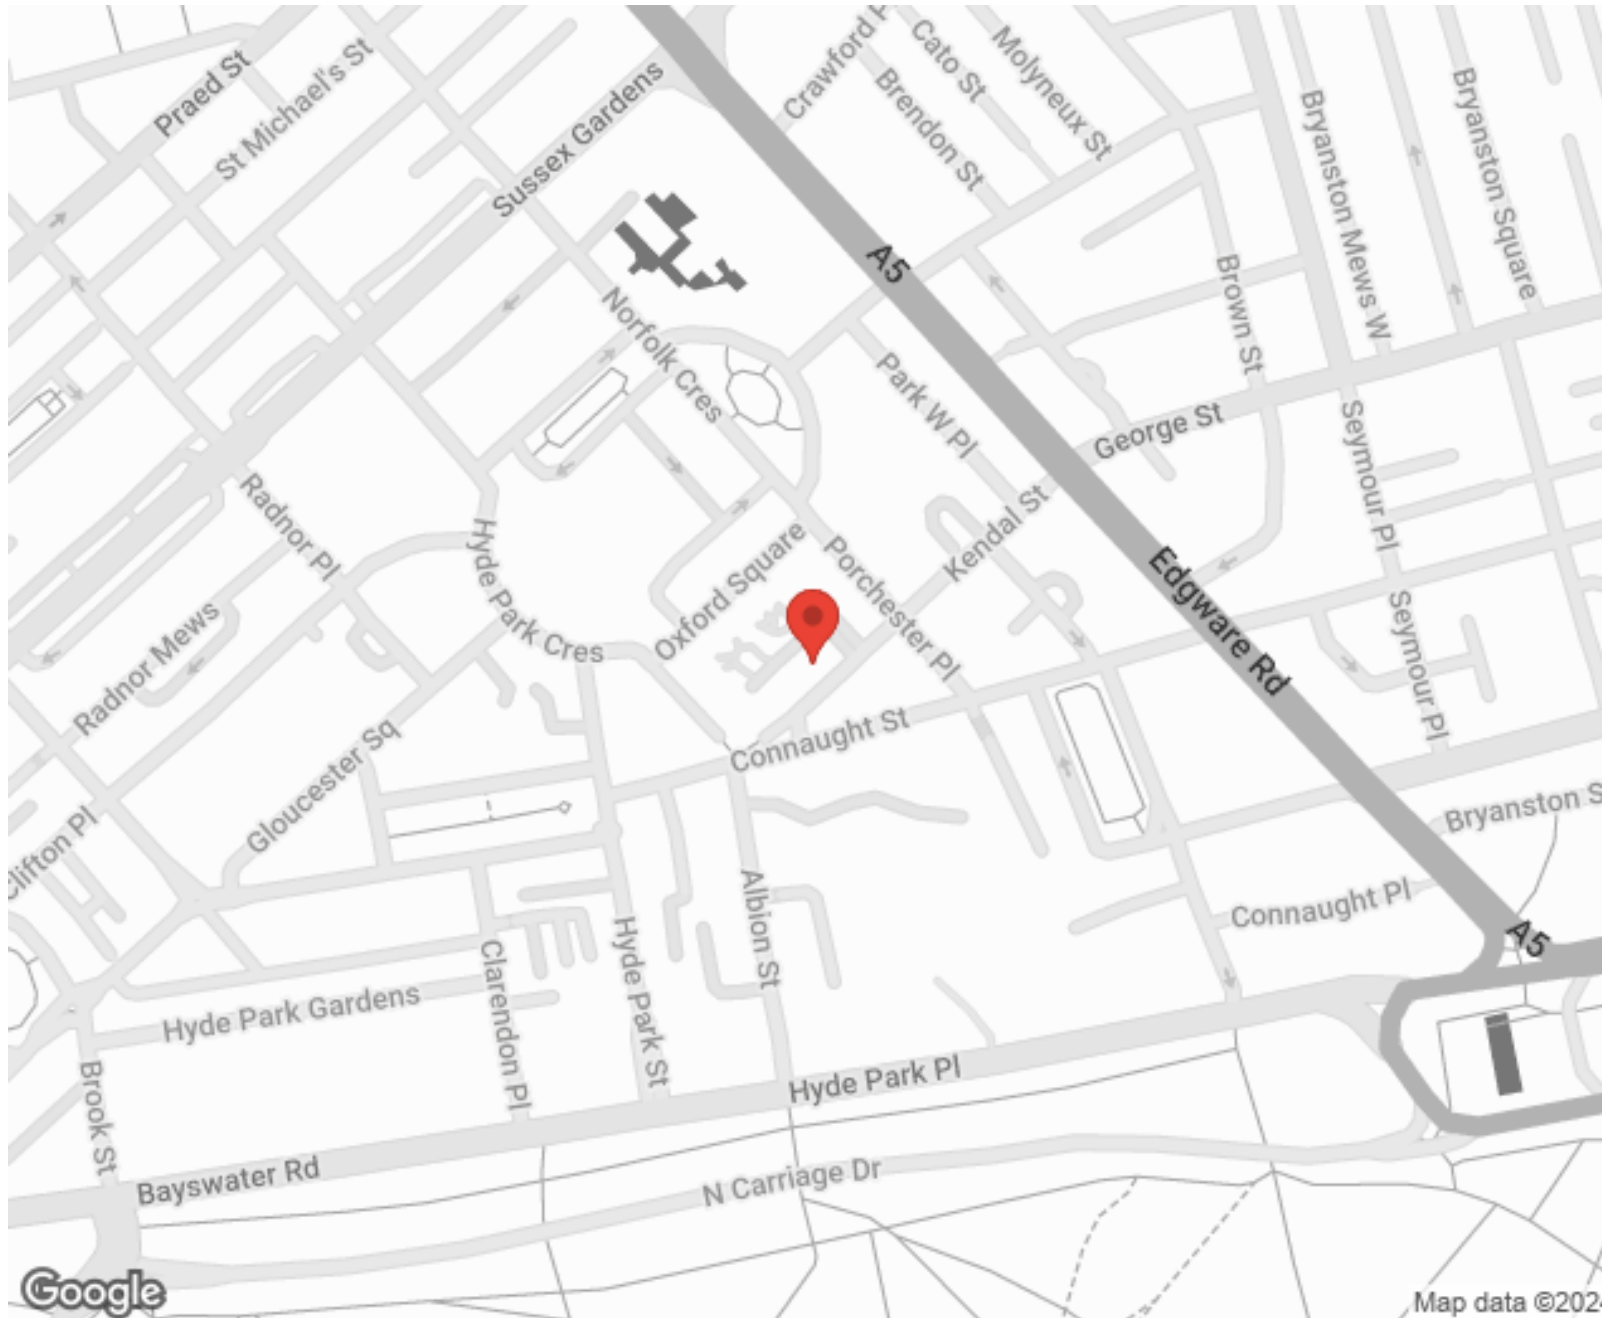

SCAN FOR MORE
GOOGLE REVIEWS






Google





4.9 Stars | 132 Reviews

Find us on social media

-  vitaproperties
-  VitaProperties
-  VitaProperties

Conison Court

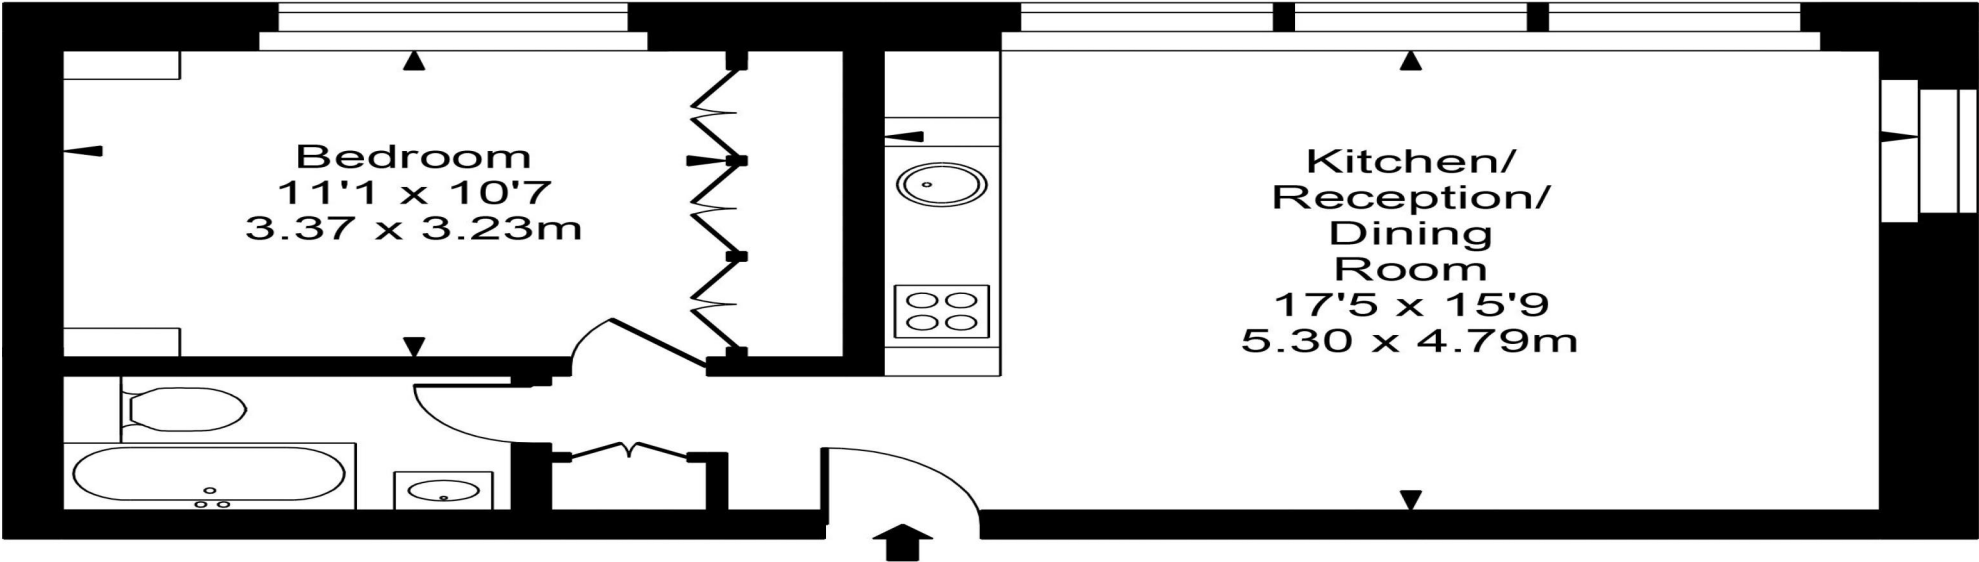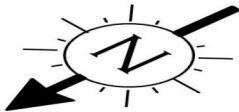

Sixth Floor



Approx Gross Internal Area **481 Sq Ft - 44.68 Sq M**

FOR ILLUSTRATIVE PURPOSES ONLY. NOT TO SCALE.

Whilst every attempt has been made to ensure the accuracy of the floorplan shown, all measurements, positioning, fixtures, fittings and any other data shown are an approximate interpretation for illustrative purposes only and are not to scale. No responsibility is taken for any error, omission, miss-statement or use of data shown.
Floor plan by www.bestangle.co.uk