



Collection Place, Boundary Road, St Johns Wood, London, NW8 .| £1,650

- Three Bed, Two Bath
- Exceptional Finish
- Well Furnished
- Luxury Development

- Excellent Transport Links
- Available Now

"Vita Properties have been tremendously helpful throughout the process of securing/renting my flat. Informative about the property, prompt communication, easy to use dashboard for sharing of information, and pleasant to work with. Highly recommend!"

A luxury three bedroom contemporary style house furnished to a very high standard.

Located in this stylish development positioned in the original Saatchi Gallery, the property comprises three bedrooms, two bathrooms (one en suite), reception room, luxury eat-in kitchen opening to a patio garden, terrace and underground garage.

Boundary Road is located in the heart of St John's Wood close to St John's Wood High Street and underground station (Jubilee line)



Oliver Kent

✉ oliver.kent@vitaproperties.uk


☎ +4477 7274 0351



🏠 House
🔑 Available
to Let
🛏 x 3
🛁 x 1
🚿 x 2



"I was very impressed with Vita and their network of buyers. When the sale of my flat fell through (twice) they worked extremely hard to find new buyers in a difficult market - thank you!"

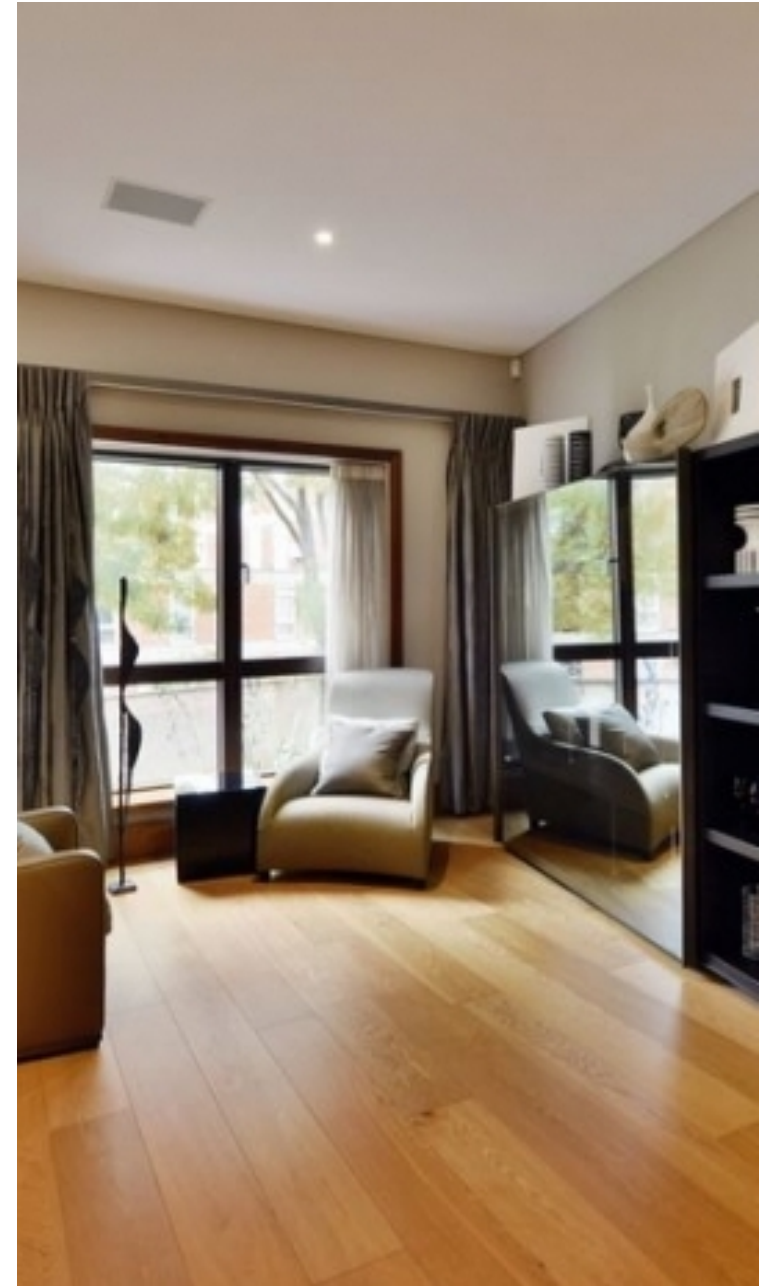

"Working with Vita properties has been a smooth experience! No complaints at all. Our letting agent, Diana has been fantastic and very helpful throughout the whole process. I would highly recommend both Vita properties and Diana."





"I used Vita properties to find a flat recently and it was an overall professional, personalised and positive experience. Saira went the extra mile to accommodate to our needs and quick to help us whenever possible."



**MORE INFO, PICTURES,
CONTACT ON
OUR WEBSITE**



"Vita Properties is a very professional agency. My experience with them was incredible and the entire team was very helpful and kind throughout the renting process. I'd highly recommend!"

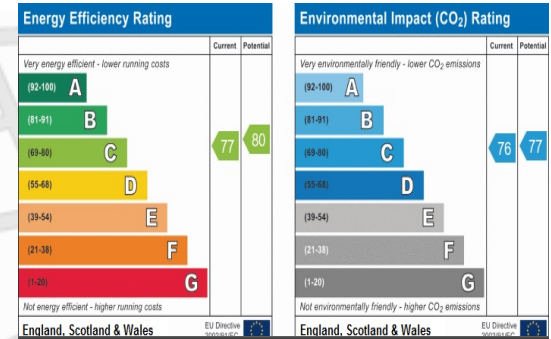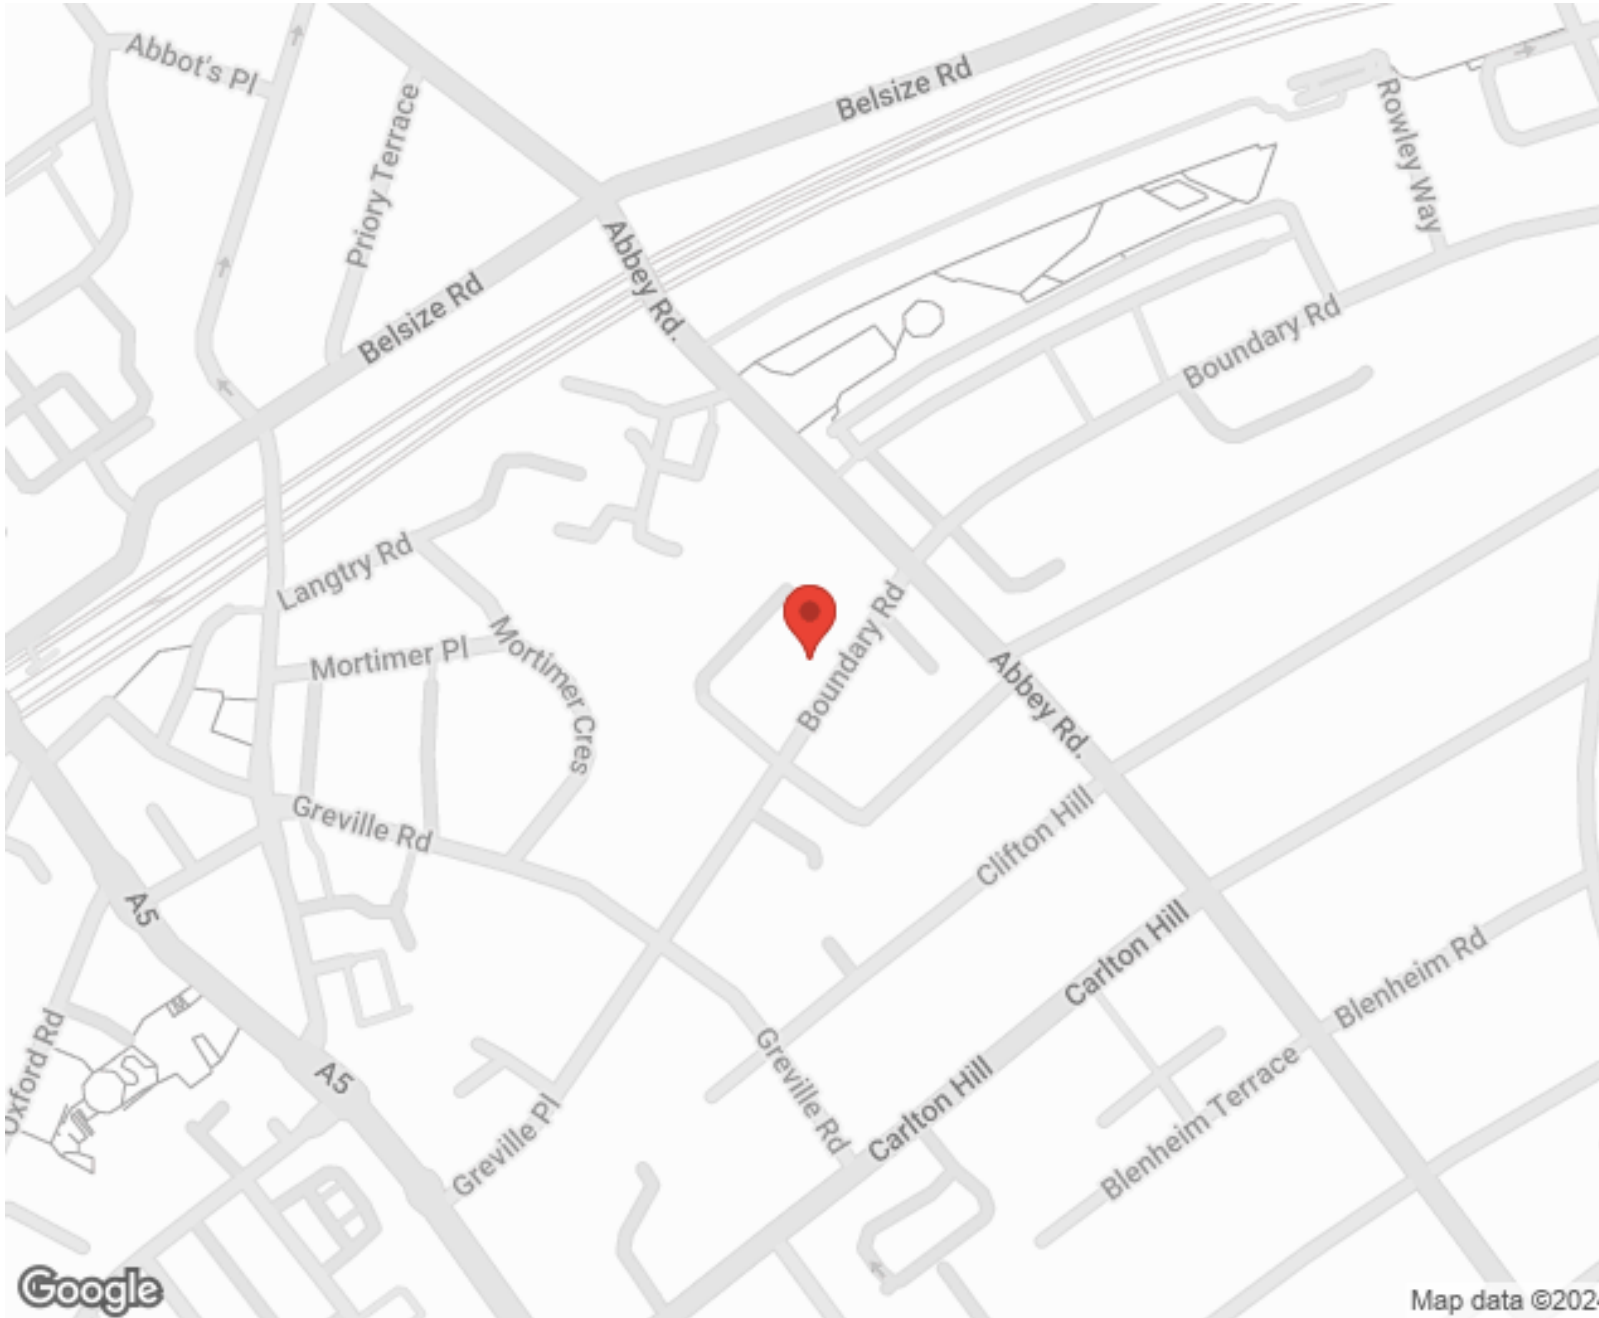

SCAN FOR MORE
GOOGLE REVIEWS






Google







4.9 Stars | 132 Reviews

Find us on social media

-  vitaproperties
-  VitaProperties
-  VitaProperties

Collection Place

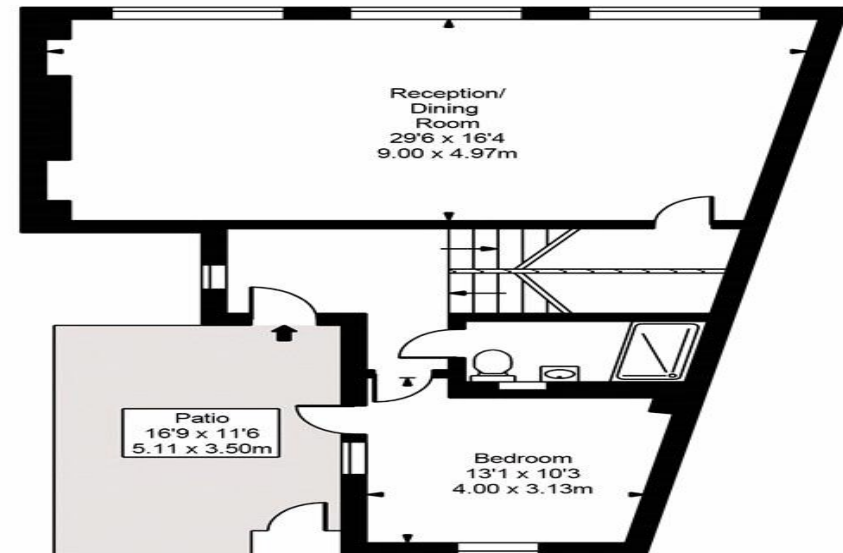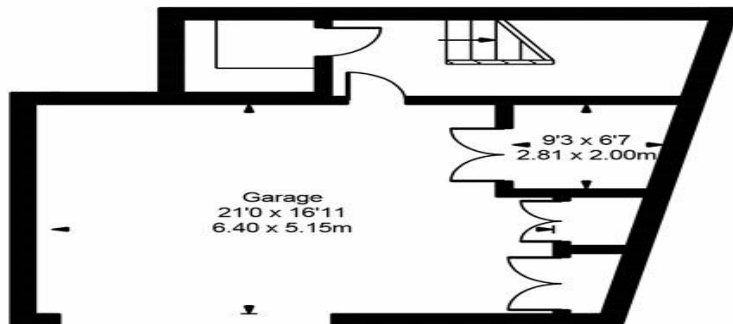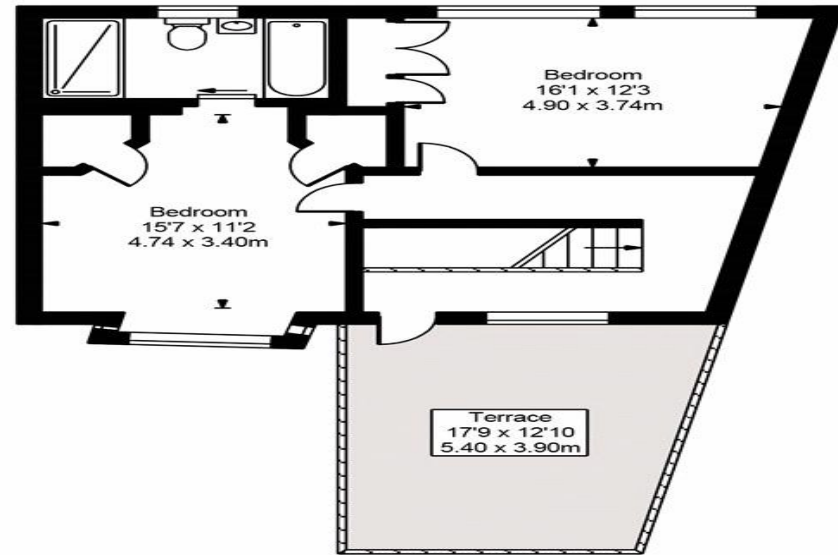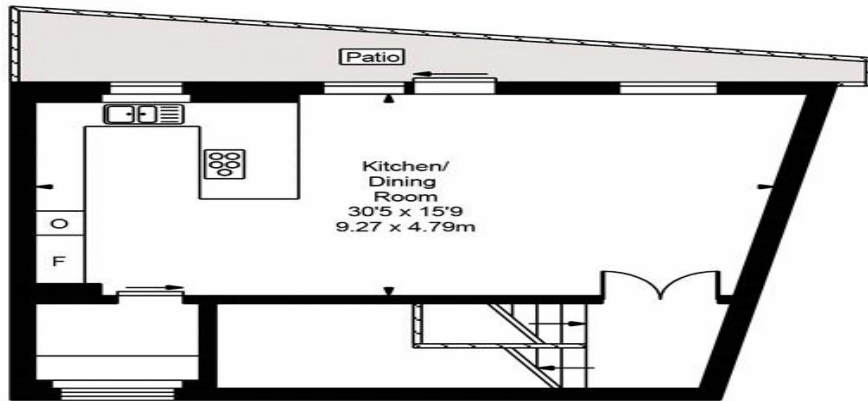

Lower Ground Floor

Ground Floor

Approx Gross Internal Area 2790 Sq Ft - 259.15 Sq M



FOR ILLUSTRATIVE PURPOSES ONLY. NOT TO SCALE.

Whilst every attempt has been made to ensure the accuracy of the floorplan shown, all measurements, positioning, fixtures, fittings and any other data shown are an approximate interpretation for illustrative purposes only and are not to scale. No responsibility is taken for any error, omission, miss-statement or use of data shown.
Floor plan by www.bestangle.co.uk