



## Westfield Lodge, 302 Finchley Road, Hampstead, London, NW3 .| £450

- 24 hr portorage
- Allocated underground parking
- Access to the onsite gym, swimming pool, jacuzzi and sauna
- Secondary glazed throughout

- Wooden floors
- Available July 19th
- [CLICK ON VIRTUAL TOUR AND VIRTUALLY WALK THROUGH THE DEVELOPMENT!](#)

"Vita Properties have been tremendously helpful throughout the process of securing/renting my flat. Informative about the property, prompt communication, easy to use dashboard for sharing of information, and pleasant to work with. Highly recommend!"

Available July 19th - Set within this gated development with 24hr portorage is this larger than average 1 bedroom 1 bathroom apartment on the top floor of this prestigious apartment block in Hampstead. Accommodation comprising master bedroom with fitted wardrobes, a spacious reception room, a fully fitted kitchen and access to communal gardens. Property benefits from being secondary glazed throughout, leisure facilities including swimming pool and gym and an allocated under ground parking space.

Offered on a part furnished basis



Oliver Kent

✉ [oliver.kent@vitaproperties.uk](mailto:oliver.kent@vitaproperties.uk)  
☎ +4477 7274 0351




🏠 Flat  
🔑 Available  
to Let  
🛏 x 1  
🚿 x 1  
🚽 x 1

SCAN FOR  
A VIDEO  
WALKTHROUGH

"I was very impressed with Vita and their network of buyers. When the sale of my flat fell through (twice) they worked extremely hard to find new buyers in a difficult market - thank you!"

---

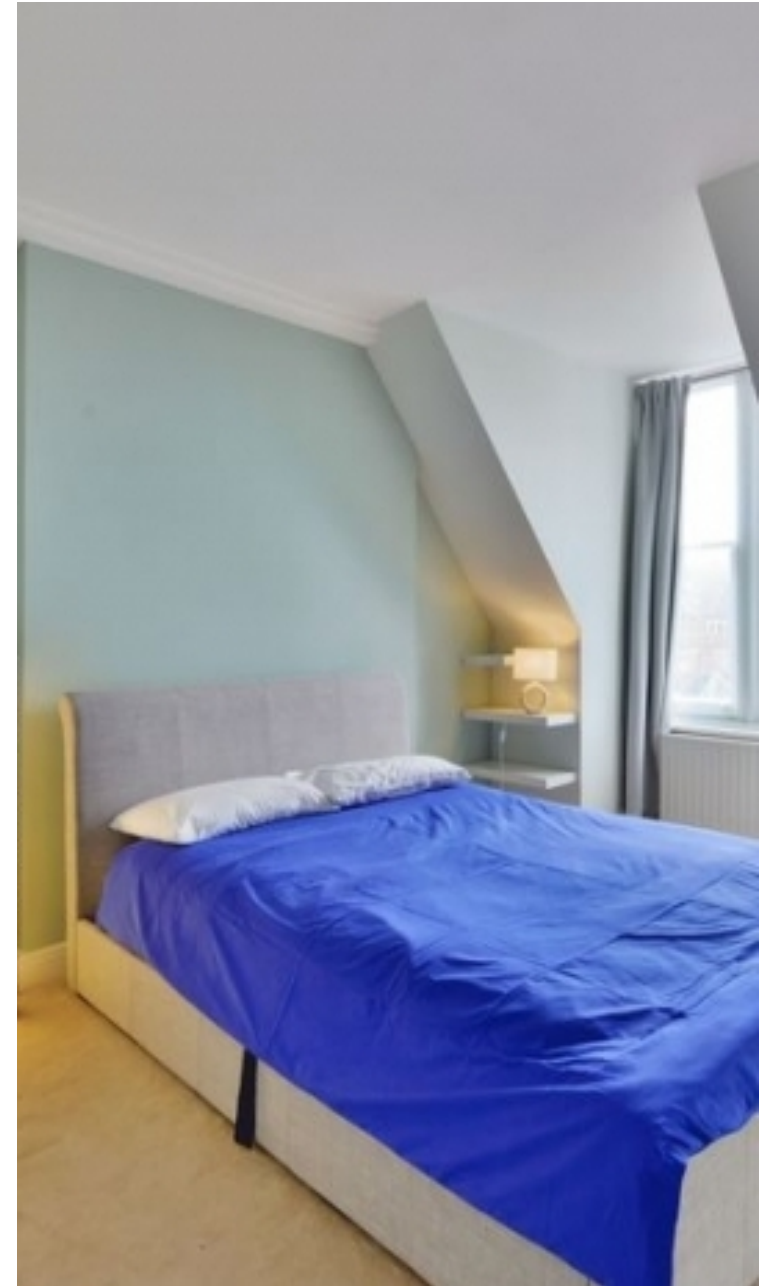

"Working with Vita properties has been a smooth experience! No complaints at all. Our letting agent, Diana has been fantastic and very helpful throughout the whole process. I would highly recommend both Vita properties and Diana."

---



"I used Vita properties to find a flat recently and it was an overall professional, personalised and positive experience. Saira went the extra mile to accommodate to our needs and quick to help us whenever possible."

---




**MORE INFO, PICTURES,  
CONTACT ON  
OUR WEBSITE**



"Vita Properties is a very professional agency. My experience with them was incredible and the entire team was very helpful and kind throughout the renting process. I'd highly recommend!"

---

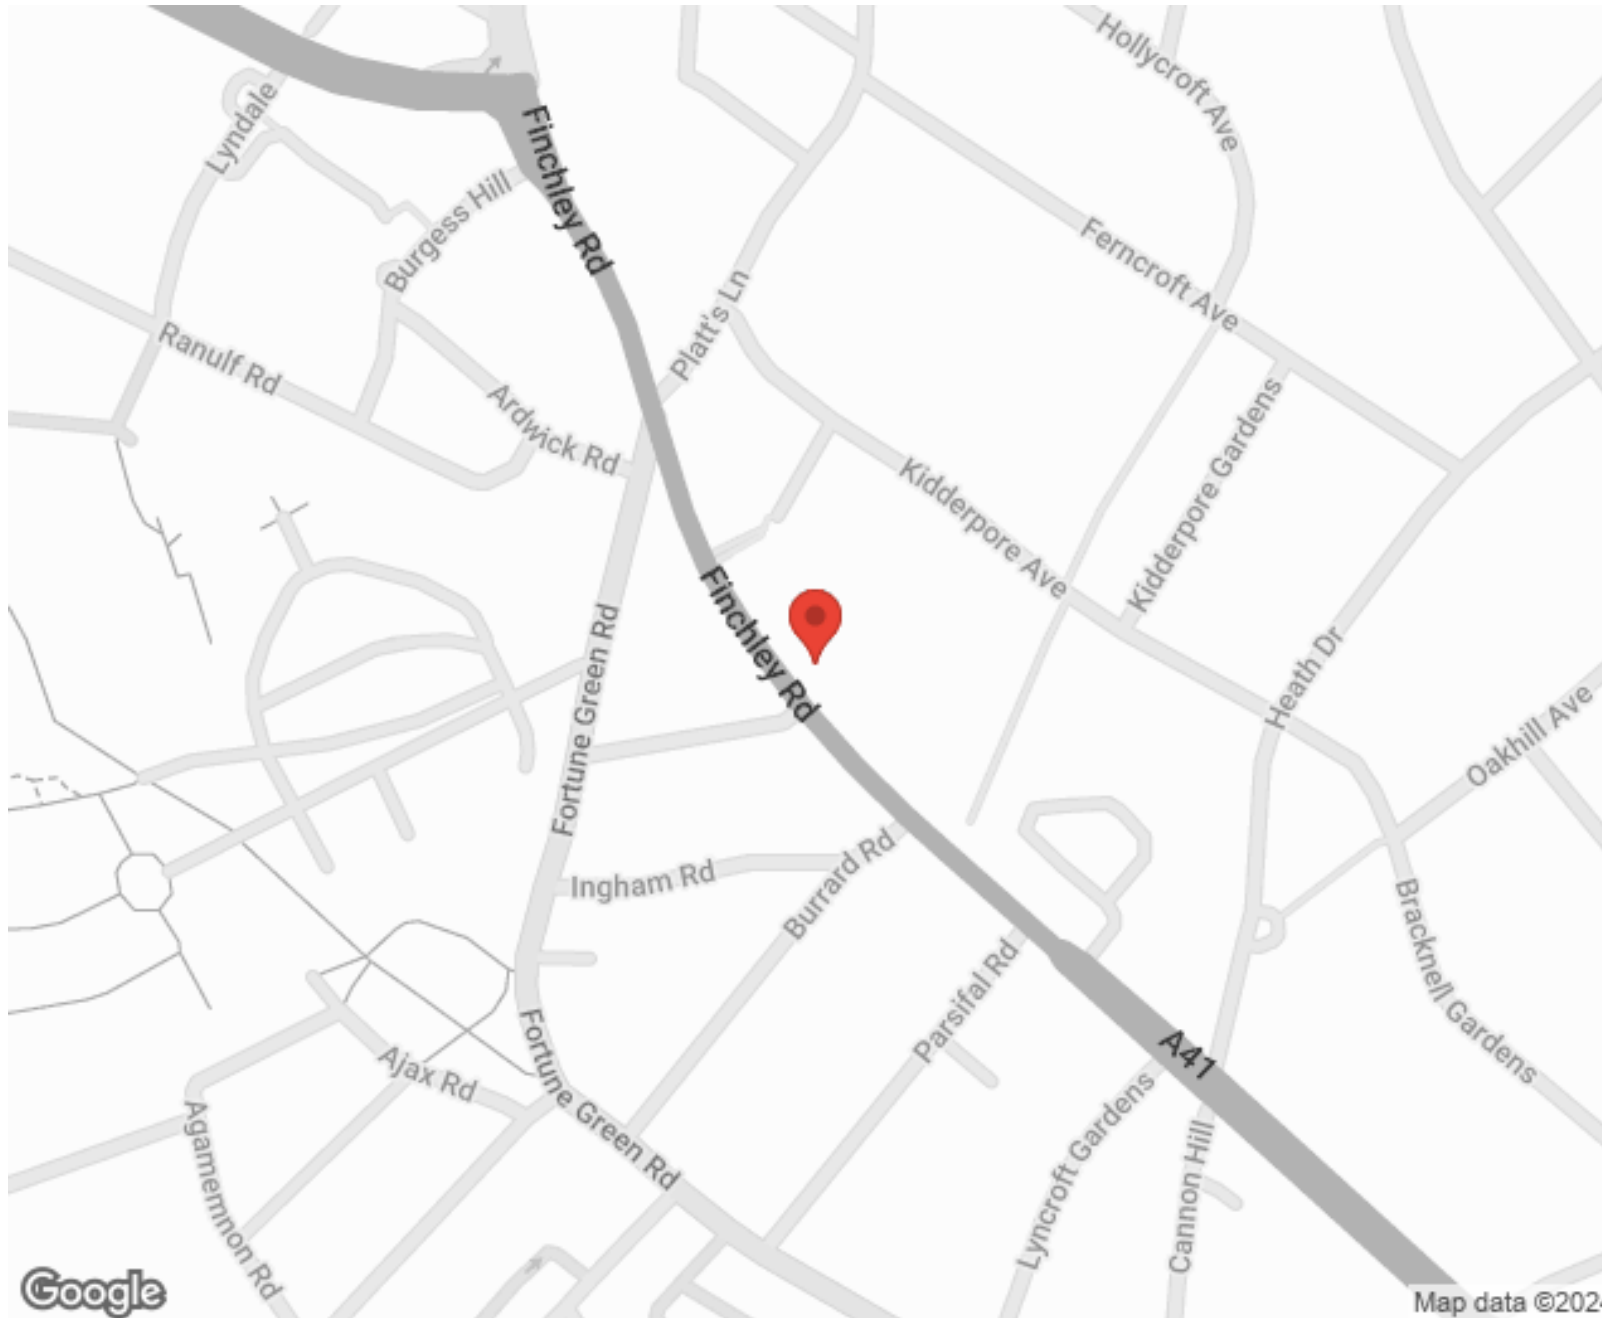

SCAN FOR MORE  
GOOGLE REVIEWS



Google




4.9 Stars | 132 Reviews


Find us on social media

 vitaproperties

 VitaProperties

 VitaProperties

# Westfield Lodge

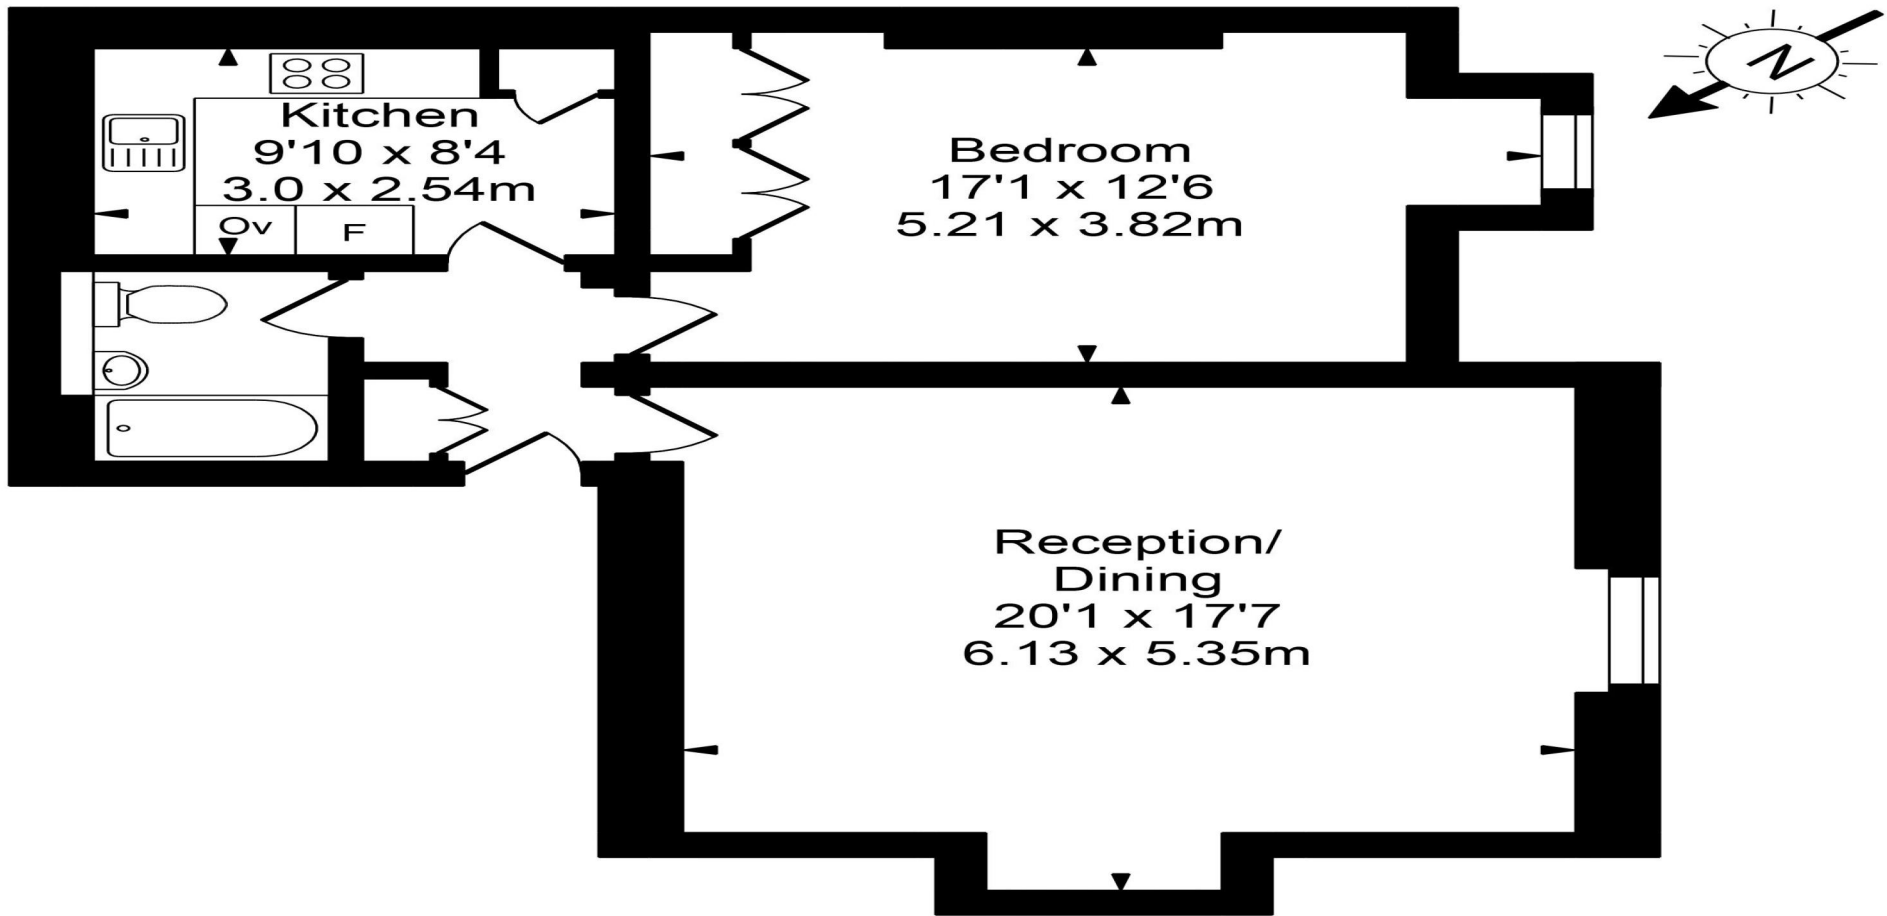

## Second Floor

Approx Gross Internal Area 717 Sq Ft - 66.67 Sq M

FOR ILLUSTRATIVE PURPOSES ONLY. NOT TO SCALE.

Whilst every attempt has been made to ensure the accuracy of the floorplan shown, all measurements, positioning, fixtures, fittings and any other data shown are an approximate interpretation for illustrative purposes only and are not to scale. No responsibility is taken for any error, omission, miss-statement or use of data shown.

Floor plan by [www.bestangle.co.uk](http://www.bestangle.co.uk)