



Oval Road, Primrose Hill, London, NW1 .| £655

- Two Bed, Two Bath
- Located moments to Primrose Hill and Regents Park
- Seconds to restaurantS, bars and transport links
- Private Balcony

- Managed
- Available for immediate occupation

"Vita Properties have been tremendously helpful throughout the process of securing/renting my flat. Informative about the property, prompt communication, easy to use dashboard for sharing of information, and pleasant to work with. Highly recommend!"

Available immediately - Enviably located on the border of Primrose Hill & Camden is this stunning first floor apartment comprising of two double bedrooms, master en-suite, spacious open-plan reception room & kitchen boasting floor to ceiling windows, spot lighting and access onto the private balcony as well as a gorgeous contemporary bathroom.

Close to the fantastic amenities of Camden with Primrose Hill & Regents Park just a short stroll away



Oliver Kent

✉ oliver.kent@vitaproperties.uk


☎ +4477 7274 0351



🏠	Flat
🔑	Available to Let
🛏️	x 2
🛋️	x 1
🚿	x 2



"I was very impressed with Vita and their network of buyers. When the sale of my flat fell through (twice) they worked extremely hard to find new buyers in a difficult market - thank you!"

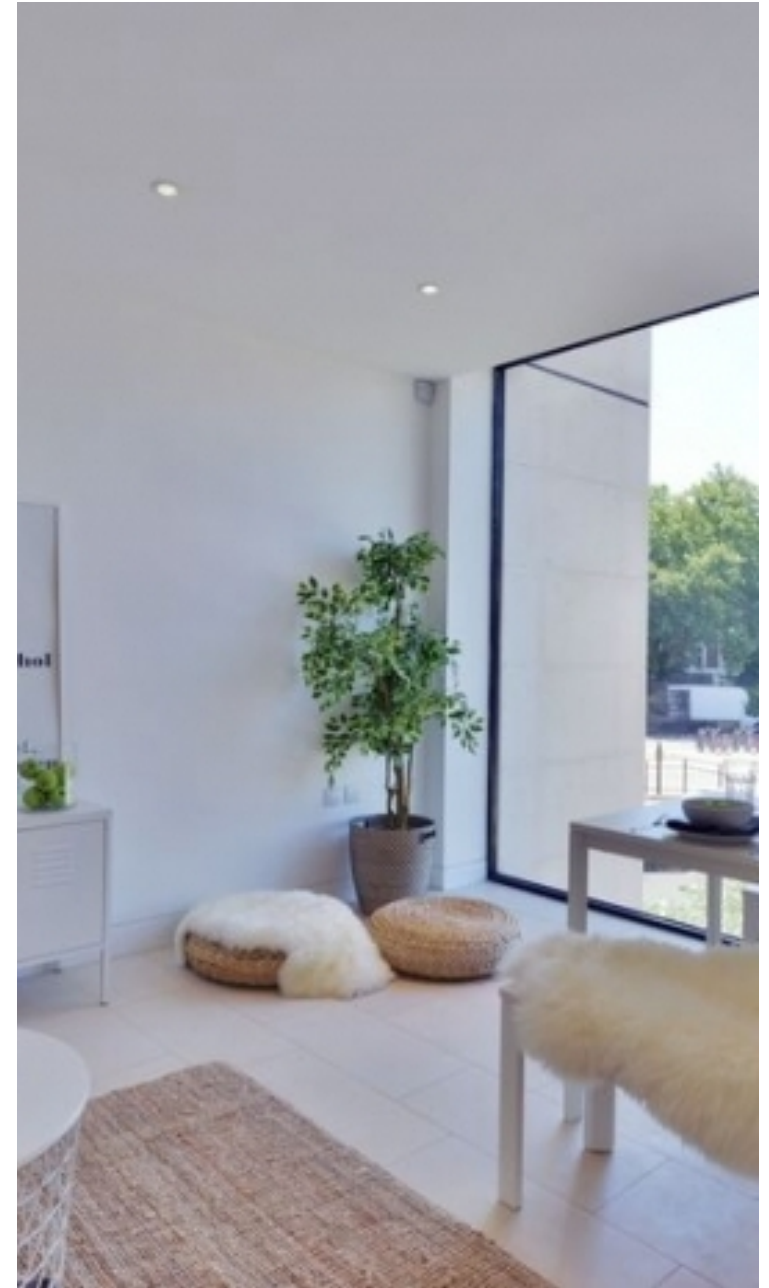

"Working with Vita properties has been a smooth experience! No complaints at all. Our letting agent, Diana has been fantastic and very helpful throughout the whole process. I would highly recommend both Vita properties and Diana."




"I used Vita properties to find a flat recently and it was an overall professional, personalised and positive experience. Saira went the extra mile to accommodate to our needs and quick to help us whenever possible."



**MORE INFO, PICTURES,
CONTACT ON
OUR WEBSITE**



"Vita Properties is a very professional agency. My experience with them was incredible and the entire team was very helpful and kind throughout the renting process. I'd highly recommend!"

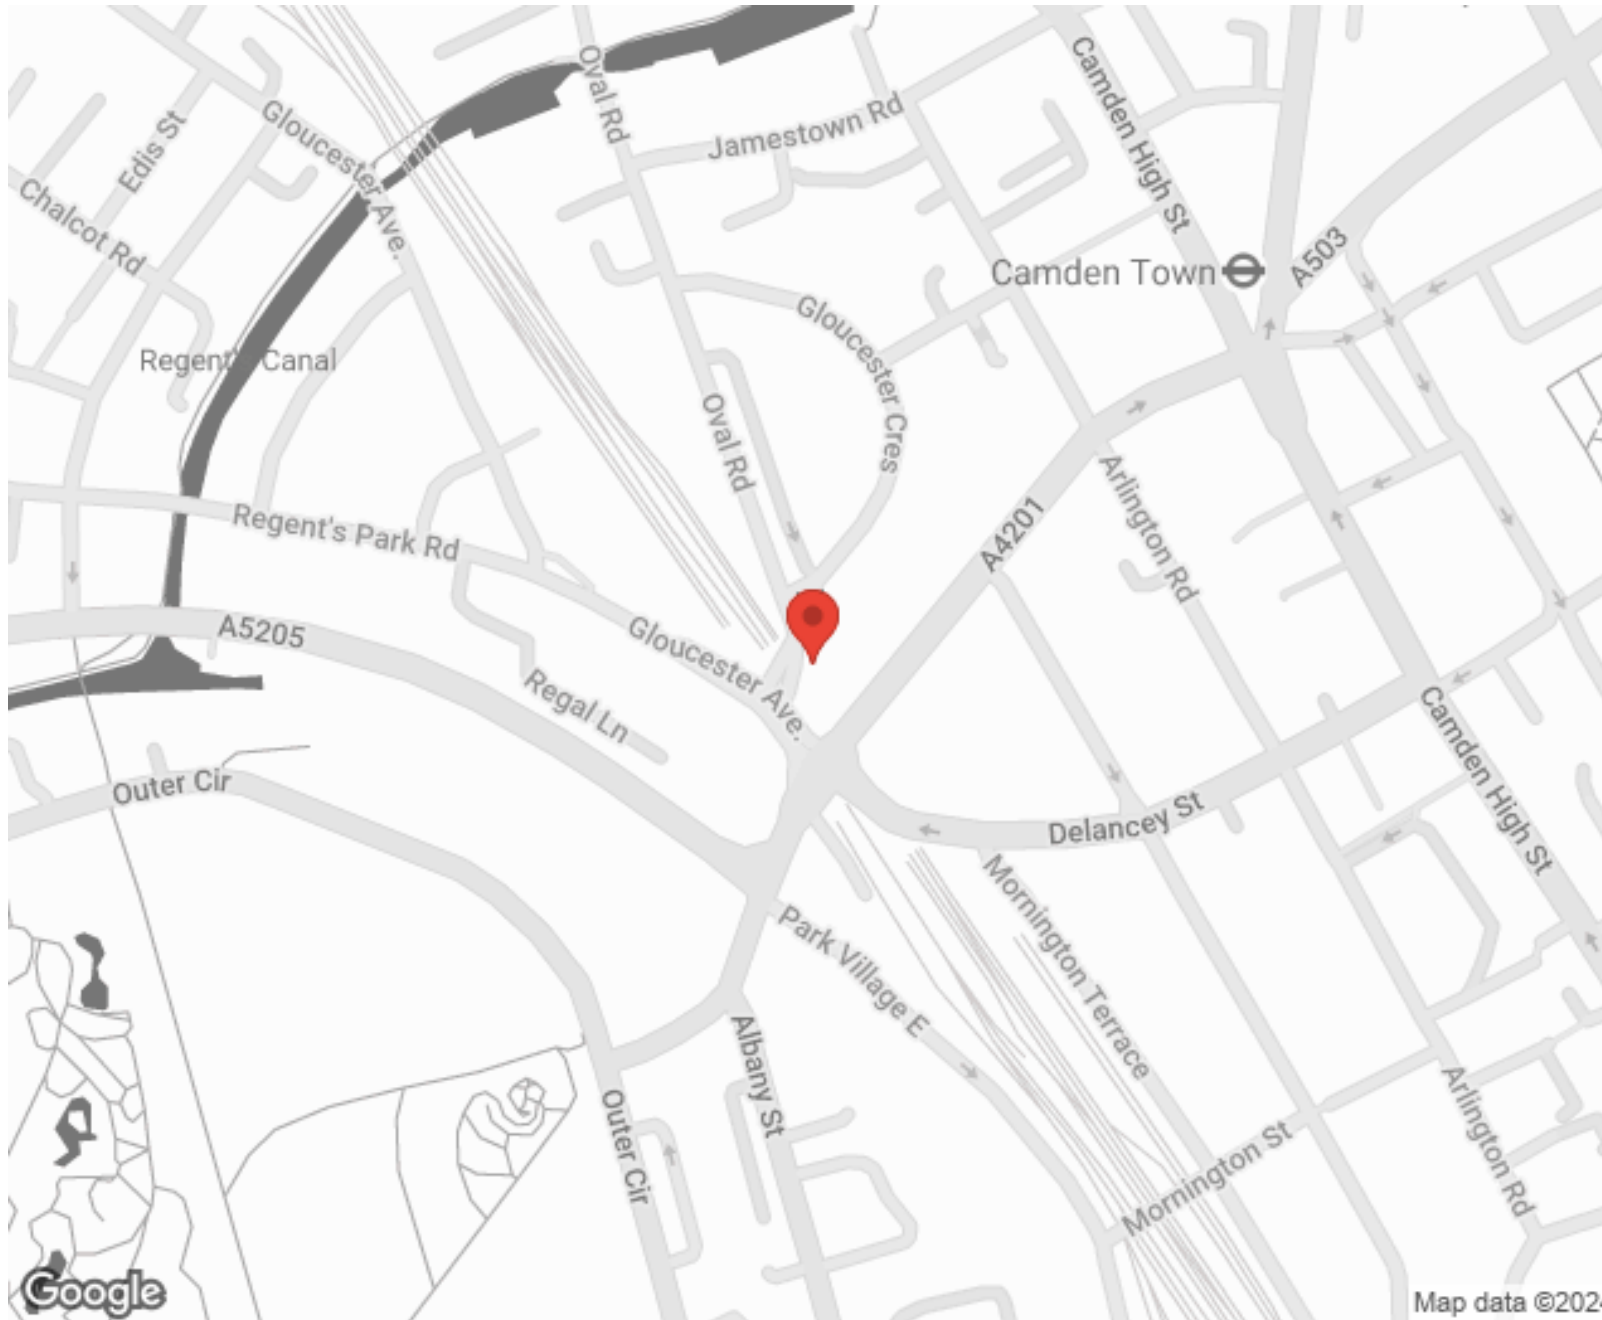

Energy Efficiency Rating		Environmental Impact (CO ₂) Rating	
Current	Potential	Current	Potential
Very energy efficient - lower running costs			
80		85	
82		87	
Very environmentally friendly - lower CO ₂ emissions			
Not energy efficient - higher running costs			
Not environmentally friendly - higher CO ₂ emissions			
England, Scotland & Wales		England, Scotland & Wales	

SCAN FOR MORE
GOOGLE REVIEWS



Google





4.9 Stars | 132 Reviews

Find us on social media

- vitaproperties
- VitaProperties
- VitaProperties

Latitude House

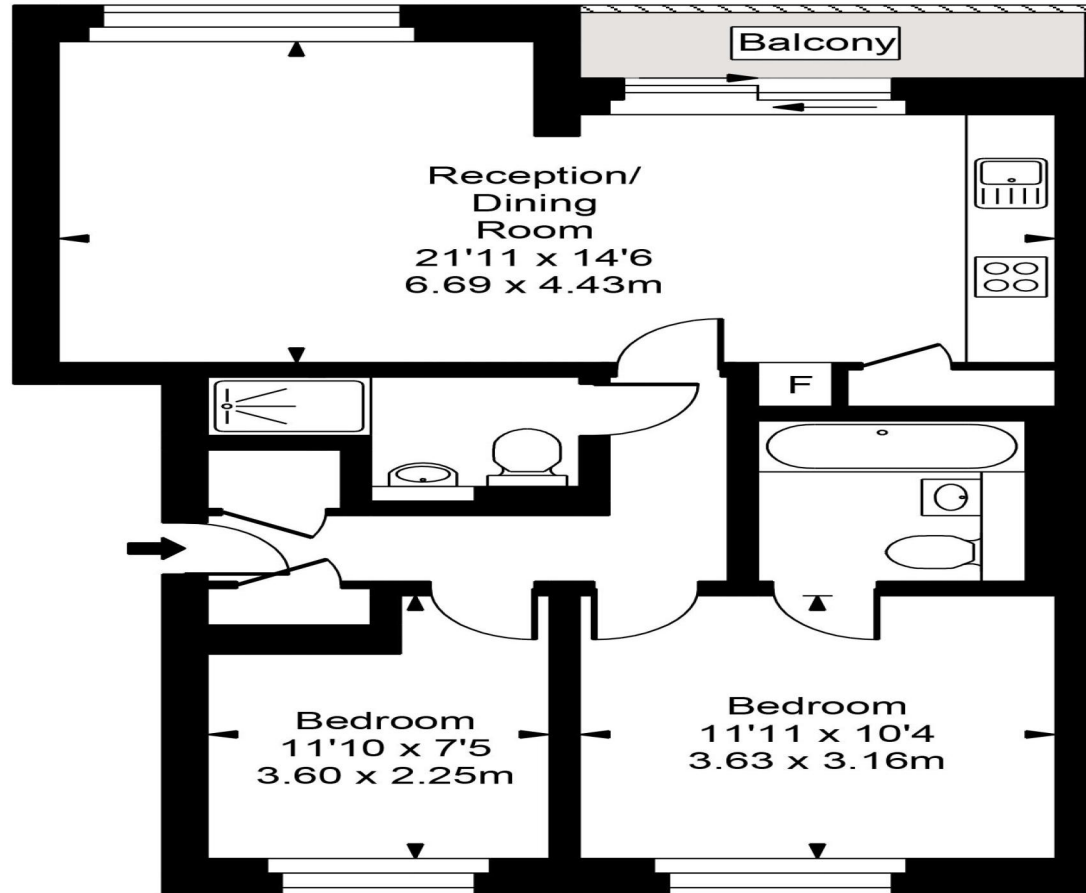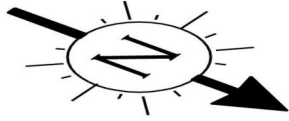

First Floor

Approx Gross Internal Area **691 Sq Ft - 64.19 Sq M**

FOR ILLUSTRATIVE PURPOSES ONLY. NOT TO SCALE.

Whilst every attempt has been made to ensure the accuracy of the floorplan shown, all measurements, positioning, fixtures, fittings and any other data shown are an approximate interpretation for illustrative purposes only and are not to scale. No responsibility is taken for any error, omission, misstatement or use of data shown. Floor plan by www.bestangle.co.uk

