



Bravington Road, Maida Vale, London, W9 .| £875,000

- Brand New Refurbishment
- Chain free
- Bright and Airy
- Great location close to all amenities
- Attention to detail throughout
- Share of freehold

"Vita Properties have been tremendously helpful throughout the process of securing/renting my flat. Informative about the property, prompt communication, easy to use dashboard for sharing of information, and pleasant to work with. Highly recommend!"



Full of flair and beautifully designed throughout is this stunning three bedroom Garden Apartment in Maida Vale, having been completely renovated throughout. Offering a great spec throughout, you have a superb open plan/reception opening out to the garden. The kitchen is fully implemented and the property remains bright thanks to the cleverly implemented skylight. The flat offers bright accommodation yet cleverly combining a contemporary finish with original features. Convenient location close to the cafés, restaurants, transport links and amenities.

Chain free with the share of freehold




Oliver Kent

✉ [oliver.kent@vitaproperties.uk](mailto:oliver.kent@vitaproperties.uk)  
☎ +4477 7274 0351

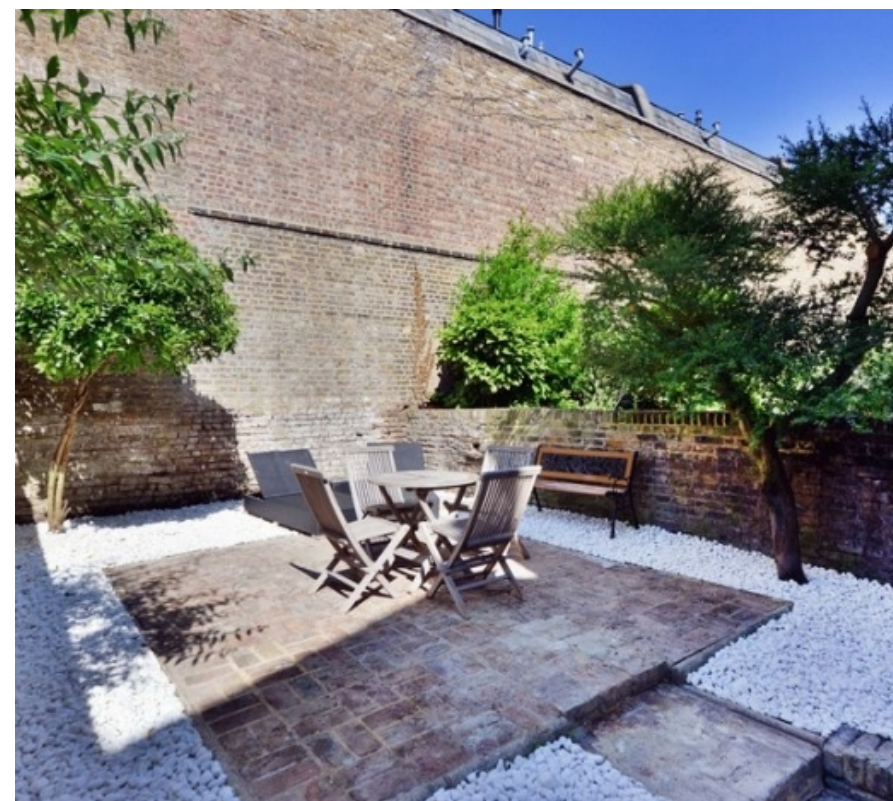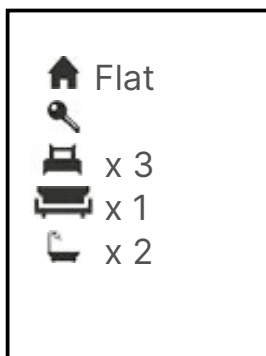

"I was very impressed with Vita and their network of buyers. When the sale of my flat fell through (twice) they worked extremely hard to find new buyers in a difficult market - thank you!"

---

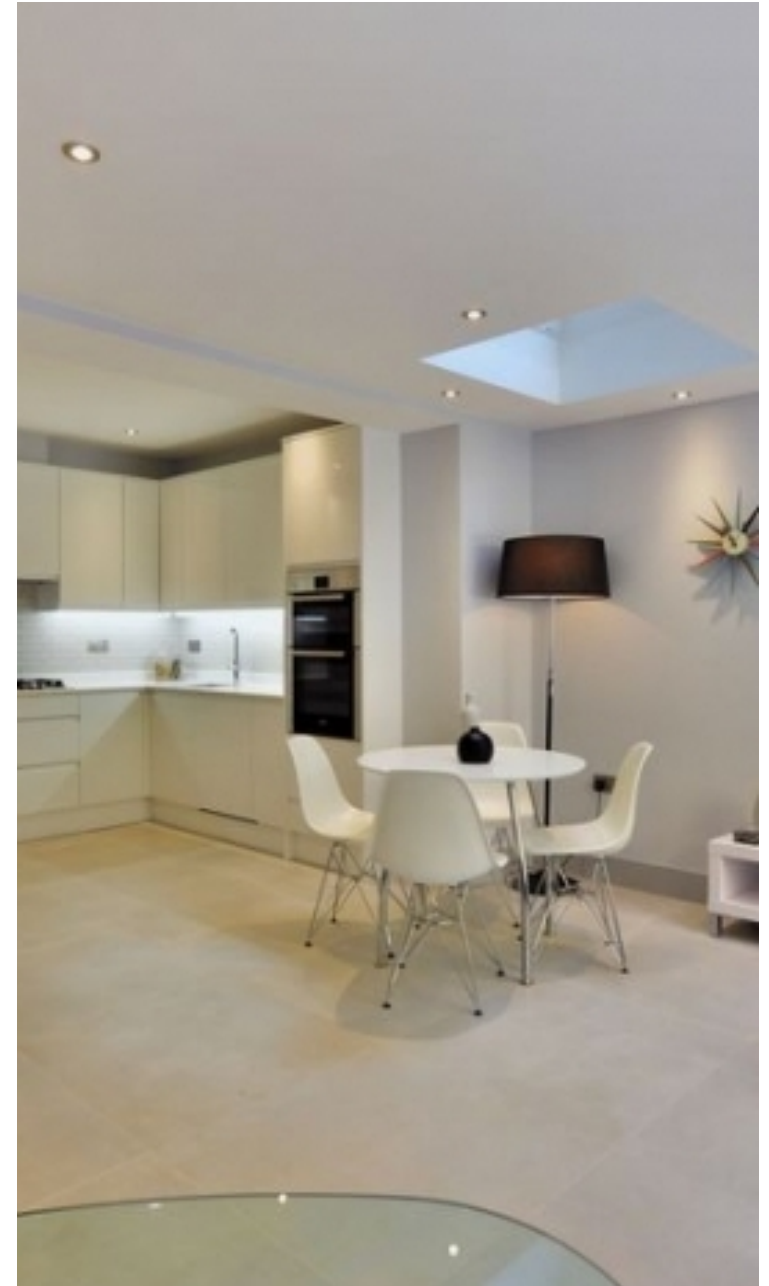

"Working with Vita properties has been a smooth experience! No complaints at all. Our letting agent, Diana has been fantastic and very helpful throughout the whole process. I would highly recommend both Vita properties and Diana."

---



"I used Vita properties to find a flat recently and it was an overall professional, personalised and positive experience. Saira went the extra mile to accommodate to our needs and quick to help us whenever possible."

---




**MORE INFO, PICTURES,  
CONTACT ON  
OUR WEBSITE**



"Vita Properties is a very professional agency. My experience with them was incredible and the entire team was very helpful and kind throughout the renting process. I'd highly recommend!"

---

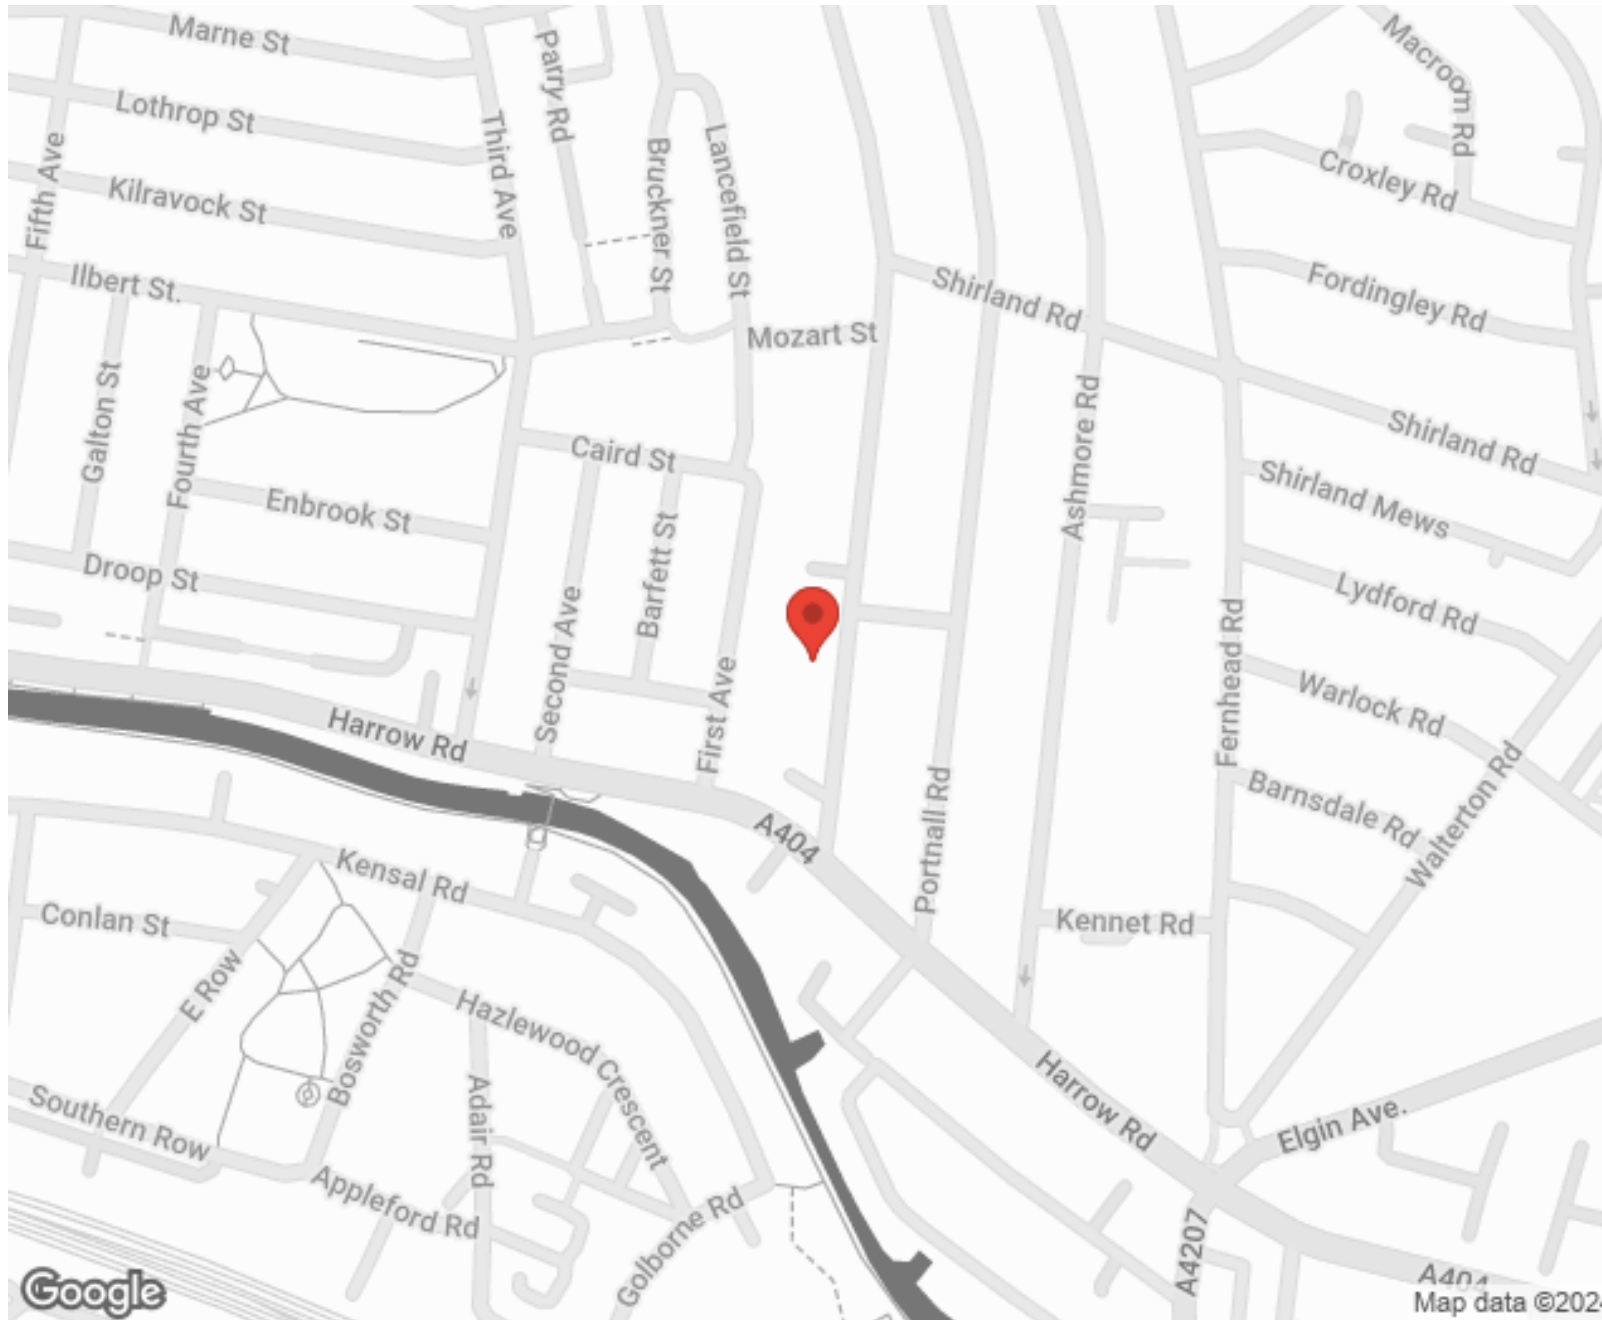

SCAN FOR MORE  
GOOGLE REVIEWS



Google



4.9 Stars | 132 Reviews


Find us on social media

 vitaproperties


 VitaProperties

 VitaProperties

# Bravington Road

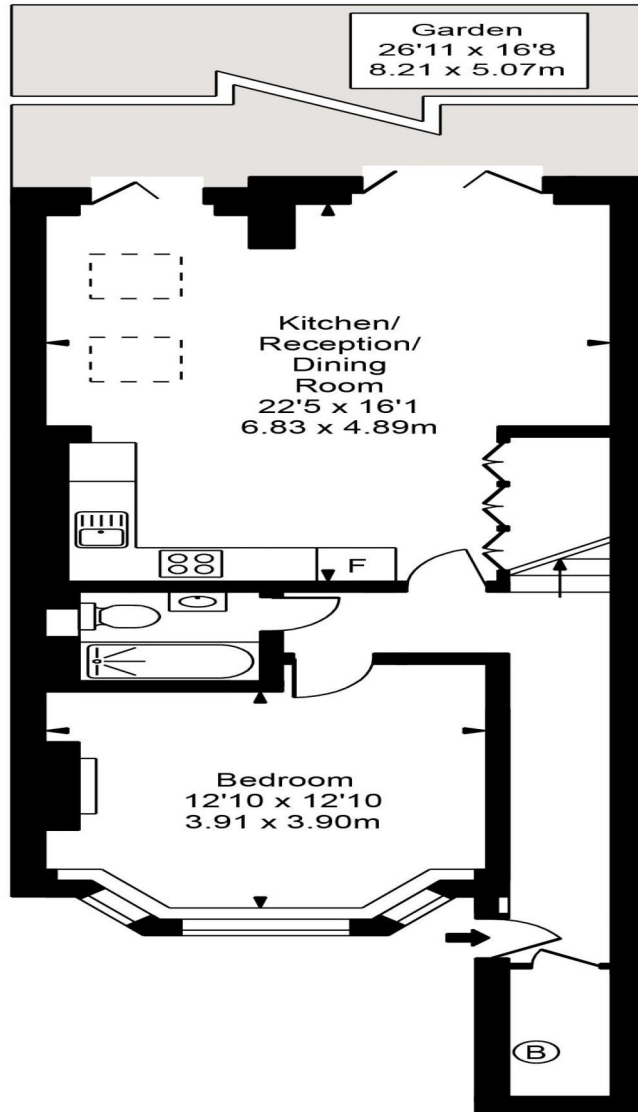

Ground Floor

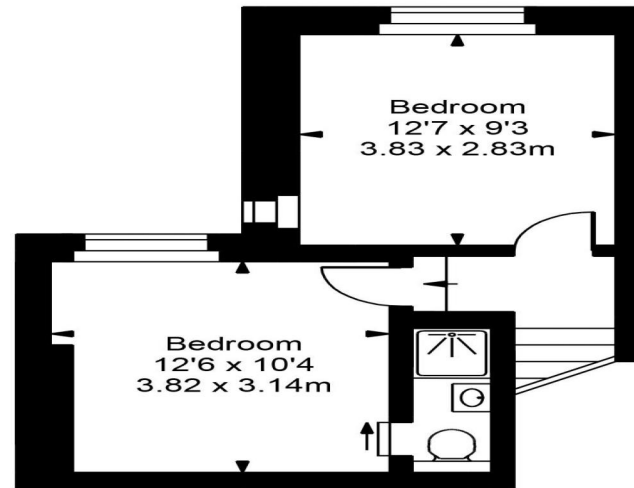

First Floor

Approx Gross Internal Area **1042 Sq Ft - 97 Sq M**

FOR ILLUSTRATIVE PURPOSES ONLY. NOT TO SCALE.

Whilst every attempt has been made to ensure the accuracy of the floorplan shown, all measurements, positioning, fixtures, fittings and any other data shown are an approximate interpretation for illustrative purposes only and are not to scale. No responsibility is taken for any error, omission, misstatement or use of data shown. r plan by [www.bestangle.co.uk](http://www.bestangle.co.uk)

