



St. Johns Wood Park, St Johns Wood, London, NW8 .| £2,000

- 3 Bedrooms
- 3 Bathrooms
- Newly Refurbished
- Available Furnished

- Private Terrace
- Ninth and Tenth Floors

"Vita Properties have been tremendously helpful throughout the process of securing/renting my flat. Informative about the property, prompt communication, easy to use dashboard for sharing of information, and pleasant to work with. Highly recommend!"

• 3 bedrooms, 3 bathrooms, • 1 reception • Separate kitchen/diner • Ninth and Tenth floor • 1,649 sq. ft. Internally • 464 Sq.

Ft terrace • Furnished

• Double glazed windows • German kitchen with stone Italian worktops • Bosch appliances, separate washer and dryer, full fridge, separate freezer • Spacious master bedroom • Fitted wardrobes • Wooden flooring in the bedrooms • Beautiful white matte tiles in kitchen and in the reception • LED efficient lights • Dimmable switches • Fully tiled bathrooms with multi-jet power showers • Spectacular views • Alarm and video entry-phone • 24 hour portorage within a gated development • Lockers, car parking space and garages available to rent



Oliver Kent

✉ [oliver.kent@vitaproperties.uk](mailto:oliver.kent@vitaproperties.uk)  
☎ +4477 7274 0351



"I was very impressed with Vita and their network of buyers. When the sale of my flat fell through (twice) they worked extremely hard to find new buyers in a difficult market - thank you!"

---



"Working with Vita properties has been a smooth experience! No complaints at all. Our letting agent, Diana has been fantastic and very helpful throughout the whole process. I would highly recommend both Vita properties and Diana."

---





"I used Vita properties to find a flat recently and it was an overall professional, personalised and positive experience. Saira went the extra mile to accommodate to our needs and quick to help us whenever possible."

---




**MORE INFO, PICTURES,  
CONTACT ON  
OUR WEBSITE**



"Vita Properties is a very professional agency. My experience with them was incredible and the entire team was very helpful and kind throughout the renting process. I'd highly recommend!"

---

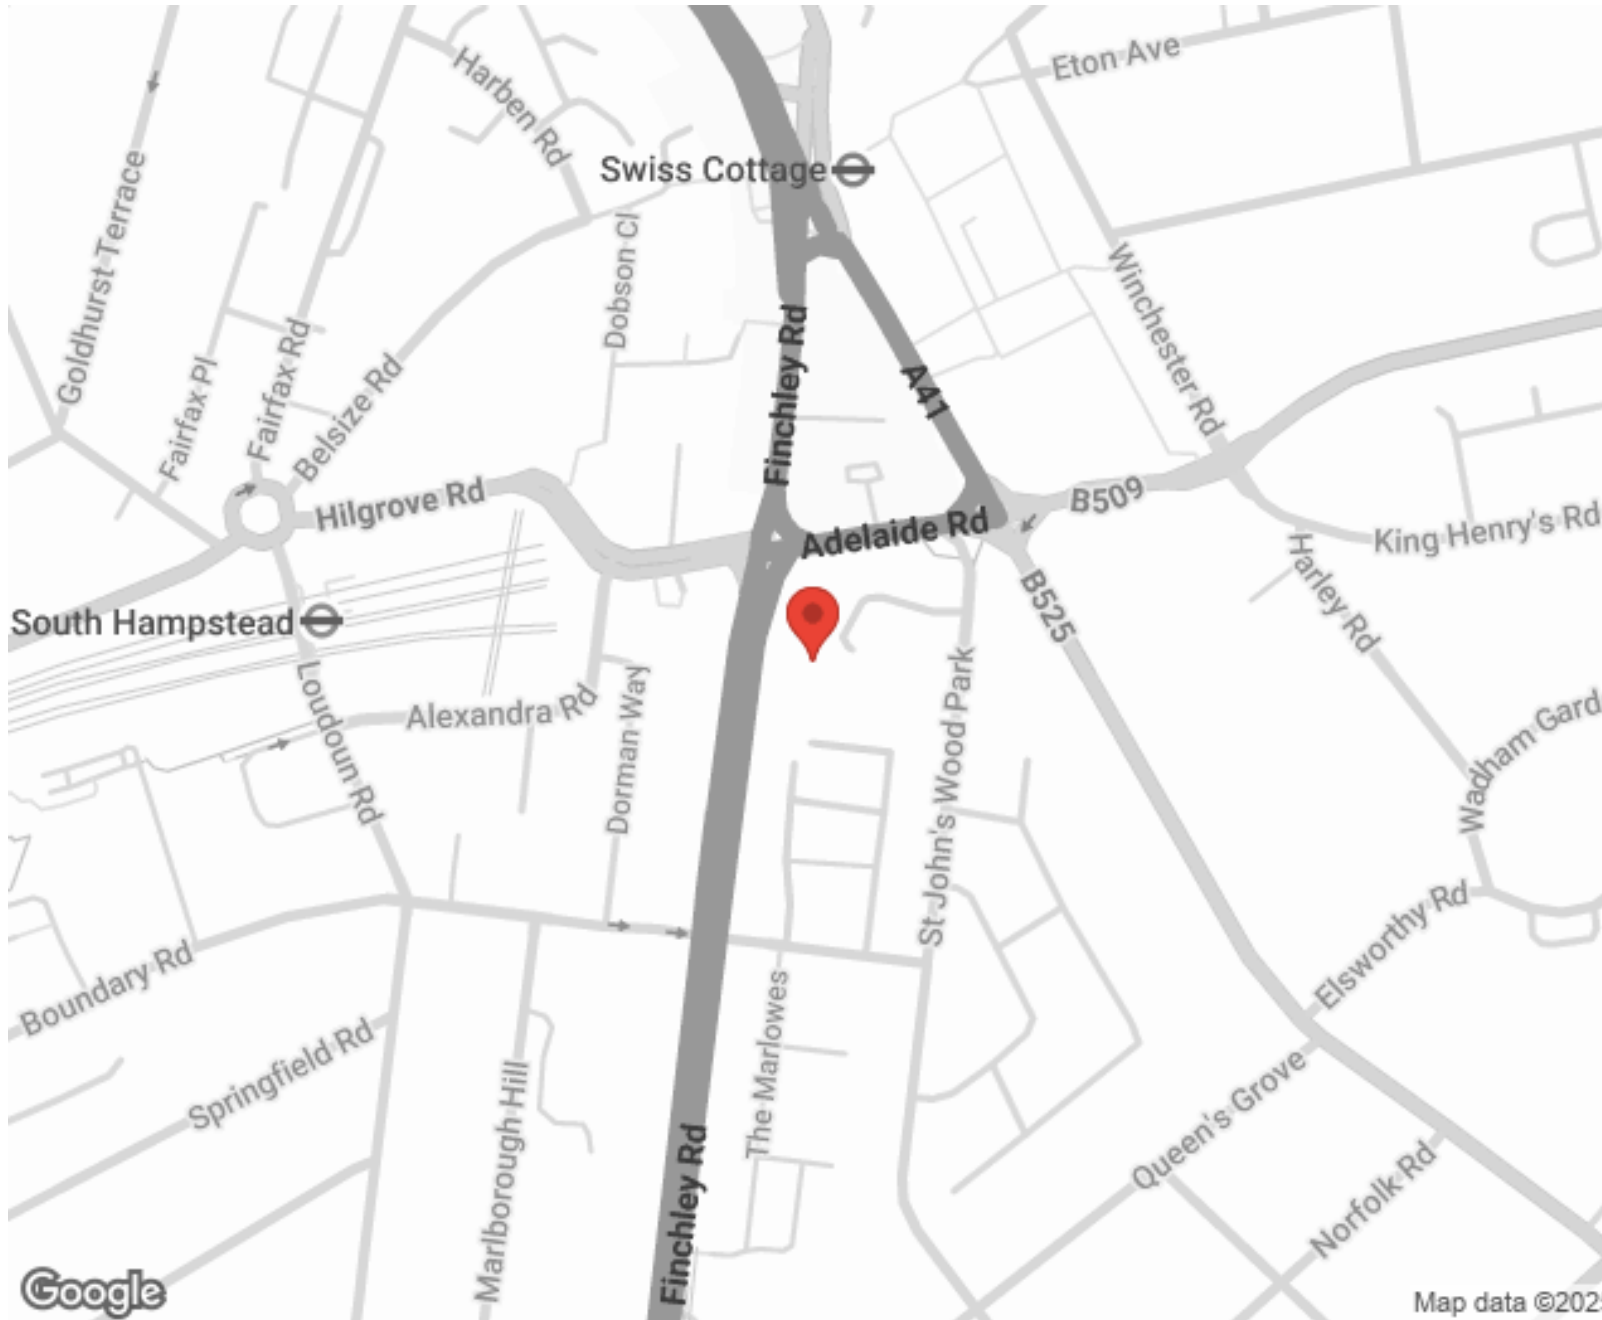

SCAN FOR MORE  
GOOGLE REVIEWS




Google



4.9 Stars | 132 Reviews

Find us on social media



 vitaproperties

 VitaProperties

 VitaProperties

## 1012 BOYDELL COURT

Gross Internal Area 1649 sq ft / 153.19 sq m  
Roof Terrace 464 sq ft / 43.1 sq m

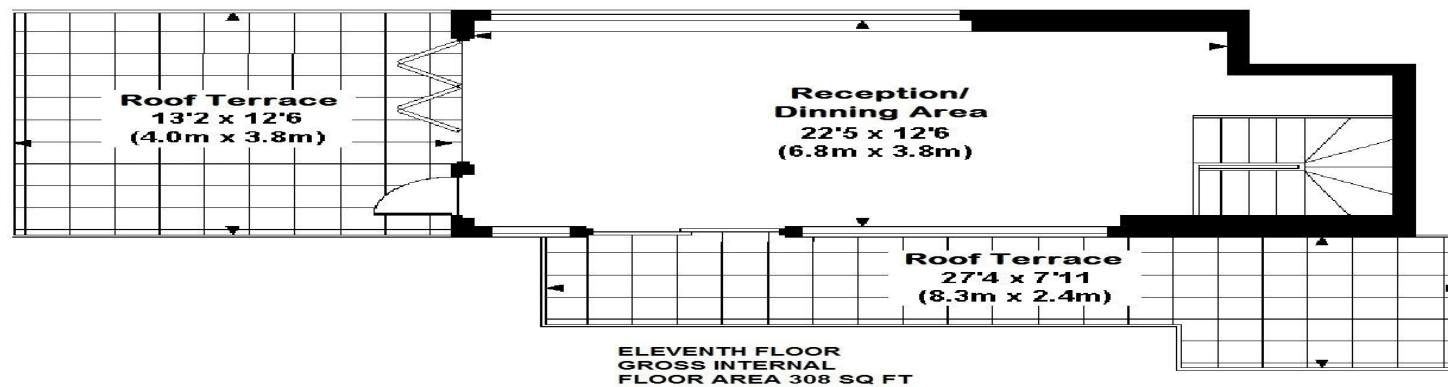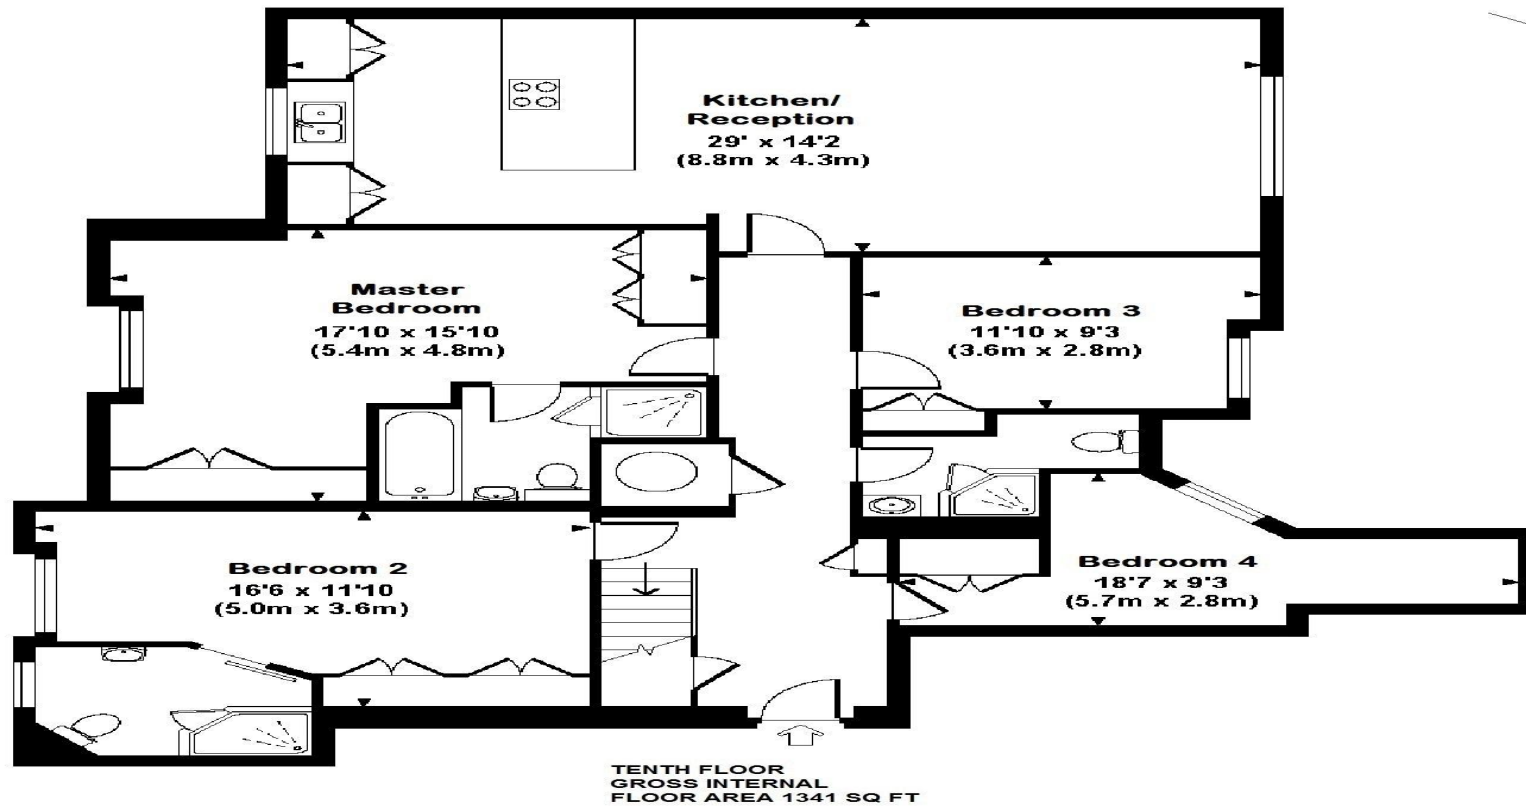

Although every attempt has been made to ensure accuracy, all measurements are approximate.  
The floor plan's for illustrative purposes only and not to scale. Measured in accordance to RICS standards.  
DE-PHOTOGRAPHY.NET