



Banister Mews, South Hampstead, London, NW6 .| £400

- Use of a shared garden
- Own entrance
- Large living room
- Modern

- Available immediately

"Vita Properties have been tremendously helpful throughout the process of securing/renting my flat. Informative about the property, prompt communication, easy to use dashboard for sharing of information, and pleasant to work with. Highly recommend!"

A unique, unfurnished one-bedroom flat with its own front door offering exceptional living space. The property is tucked away in a small exclusive mews development with gated access off one of West Hampstead's stunning roads close to the high street with its many amenities and extremely well-connected travel routes. The property consists of a well fitted kitchen which is separate to the living space, comfortable double bedroom with storage, outstanding living/dining space which is much larger than a standard one-bedroom property offering a homely and private feel in addition to exceptional light due to the rear conservatory style extension. There is an outside patio space which is usable by the tenants with consent and we have been informed that residents parking permits are obtainable from the council.

🏠 Flat
🔑 Available
to Let
🛏 x 1
🛋 x 1
🚿 x 1




Oliver Kent

✉️ oliver.kent@vitaproperties.uk
☎️ +4477 7274 0351



"I was very impressed with Vita and their network of buyers. When the sale of my flat fell through (twice) they worked extremely hard to find new buyers in a difficult market - thank you!"

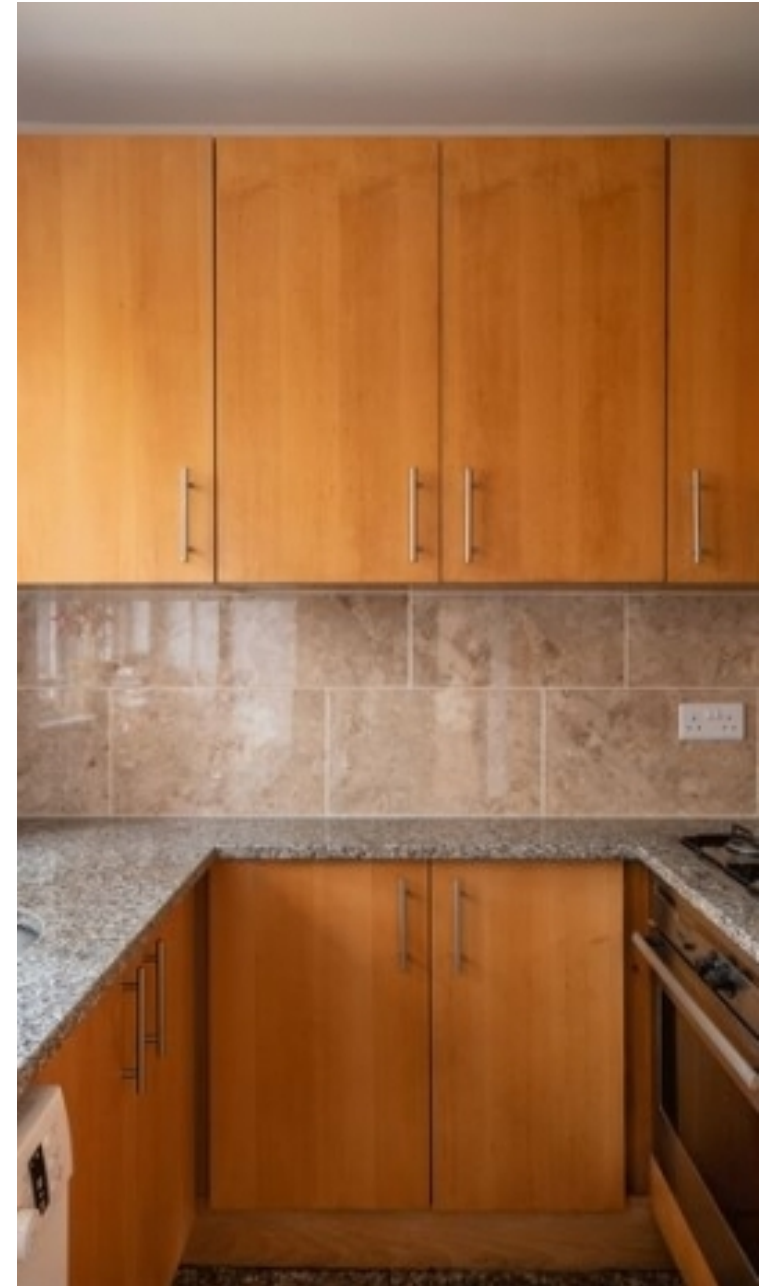

"Working with Vita properties has been a smooth experience! No complaints at all. Our letting agent, Diana has been fantastic and very helpful throughout the whole process. I would highly recommend both Vita properties and Diana."




"I used Vita properties to find a flat recently and it was an overall professional, personalised and positive experience. Saira went the extra mile to accommodate to our needs and quick to help us whenever possible."



**MORE INFO, PICTURES,
CONTACT ON
OUR WEBSITE**



"Vita Properties is a very professional agency. My experience with them was incredible and the entire team was very helpful and kind throughout the renting process. I'd highly recommend!"

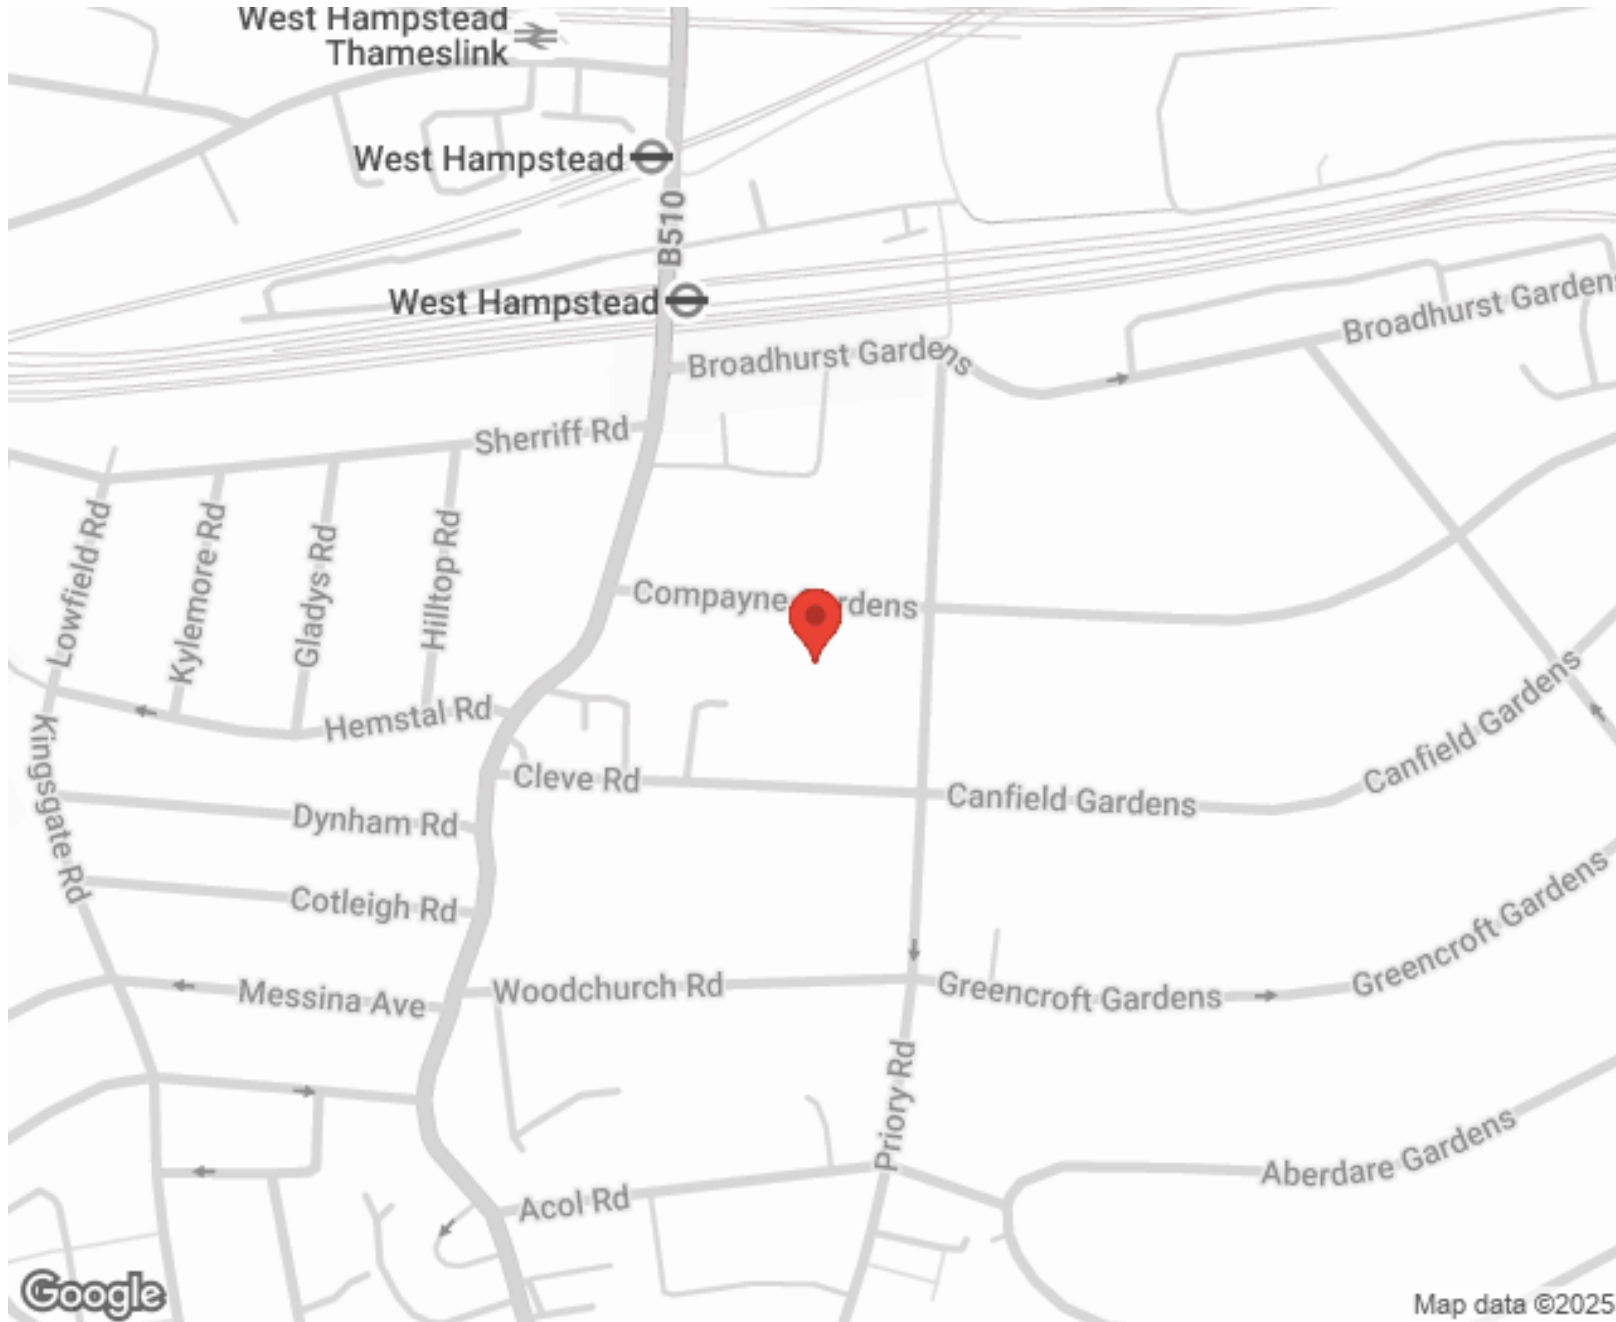

SCAN FOR MORE
GOOGLE REVIEWS




Google




4.9 Stars | 132 Reviews

Find us on social media

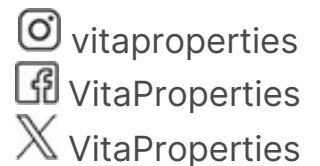

Garden Flat

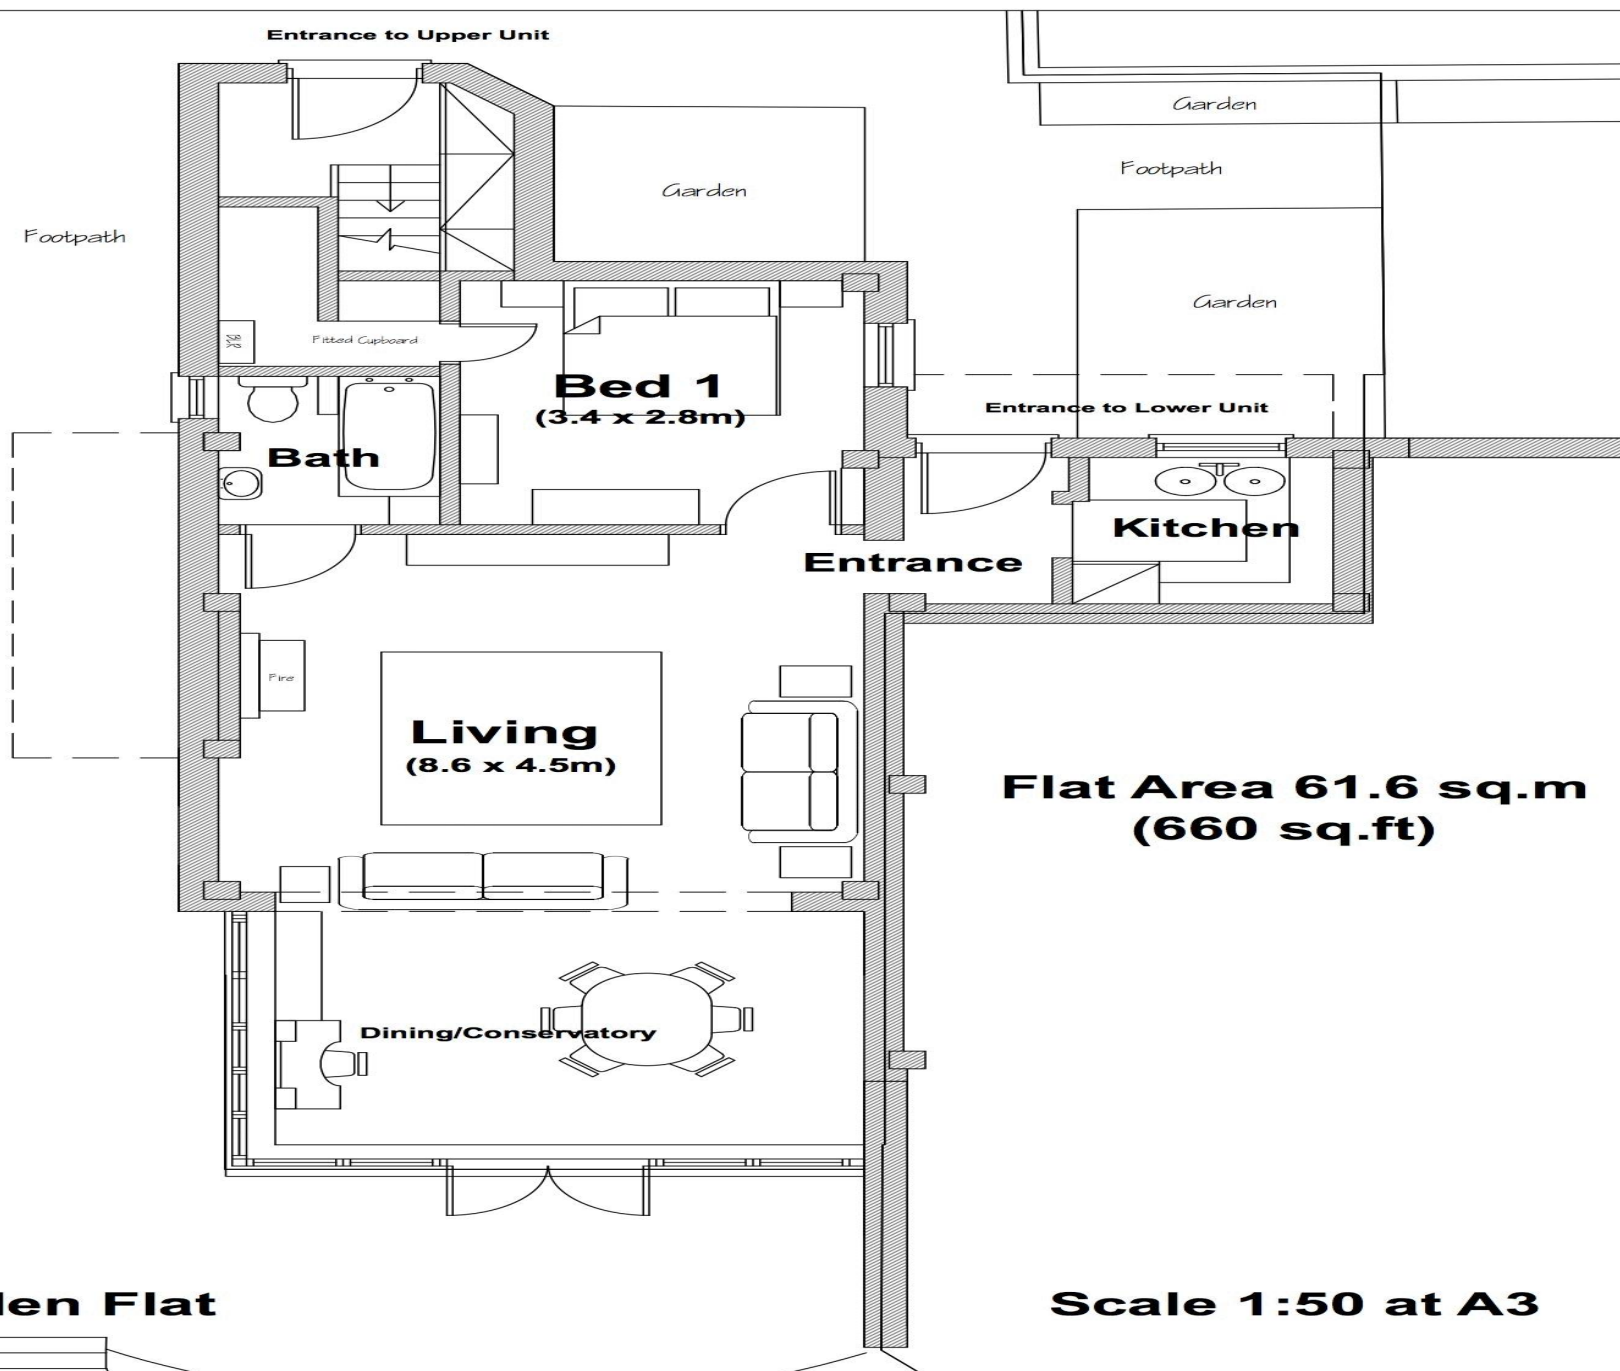

**Flat Area 61.6 sq.m
(660 sq.ft)**

Scale 1:50 at A3