



Antrim Road, Belsize Park, London NW3 .| £1,350,000

- First Floor
- Balcony
- Period Block
- Communal Gardens

- Wood Flooring Throughout
- High Ceilings

"Vita Properties have been tremendously helpful throughout the process of securing/renting my flat. Informative about the property, prompt communication, easy to use dashboard for sharing of information, and pleasant to work with. Highly recommend!"

This modern 3 bedroom flat in Belsize Park is an ideal home for individuals or families looking for convenience and style.

Located just seconds away from England's Lane and the tube station, this flat offers the perfect blend of peace and accessibility. With its first-floor setting, you'll enjoy communal gardens, a peaceful and private atmosphere, as well as plenty of natural light.

The flat features modern finishes and a spacious layout, making it the perfect place for comfortable and stylish living. Boasting a fully equipped eat-in kitchen with elegant granite countertops, the flat also offers two bathrooms, including one en-suite, an alarm system, intercom, and a spacious reception room complete with a cozy fireplace.

This flat is a fantastic investment opportunity that promises to provide you with a convenient, comfortable, and stylish lifestyle.

-  Flat
-  Share of Freehold
-  x 3
-  x 1
-  x 2



Jonathan Singer


 [jonathan.singer@vitaproperties.uk](mailto:jonathan.singer@vitaproperties.uk)

 +4478 8428 6414



"I was very impressed with Vita and their network of buyers. When the sale of my flat fell through (twice) they worked extremely hard to find new buyers in a difficult market - thank you!"

---

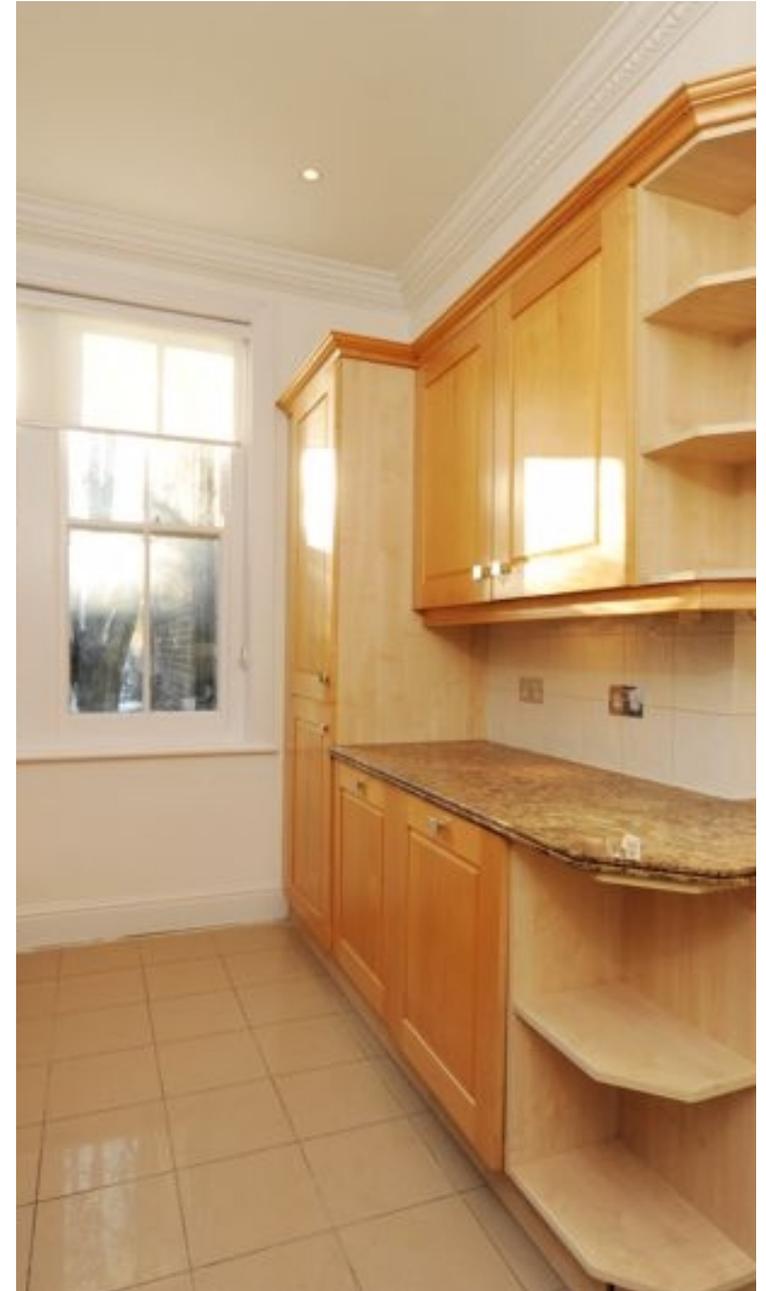

"Working with Vita properties has been a smooth experience! No complaints at all. Our letting agent, Diana has been fantastic and very helpful throughout the whole process. I would highly recommend both Vita properties and Diana."

---



"I used Vita properties to find a flat recently and it was an overall professional, personalised and positive experience. Saira went the extra mile to accommodate to our needs and quick to help us whenever possible."



---



**MORE INFO, PICTURES,  
CONTACT ON  
OUR WEBSITE**



"Vita Properties is a very professional agency. My experience with them was incredible and the entire team was very helpful and kind throughout the renting process. I'd highly recommend!"

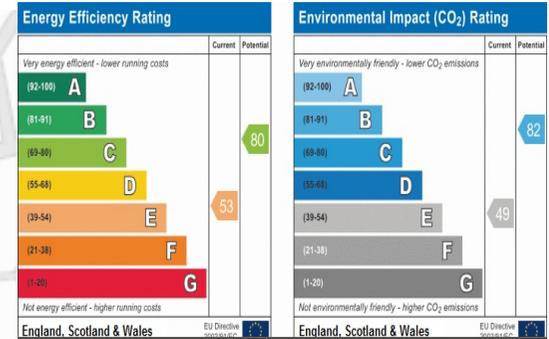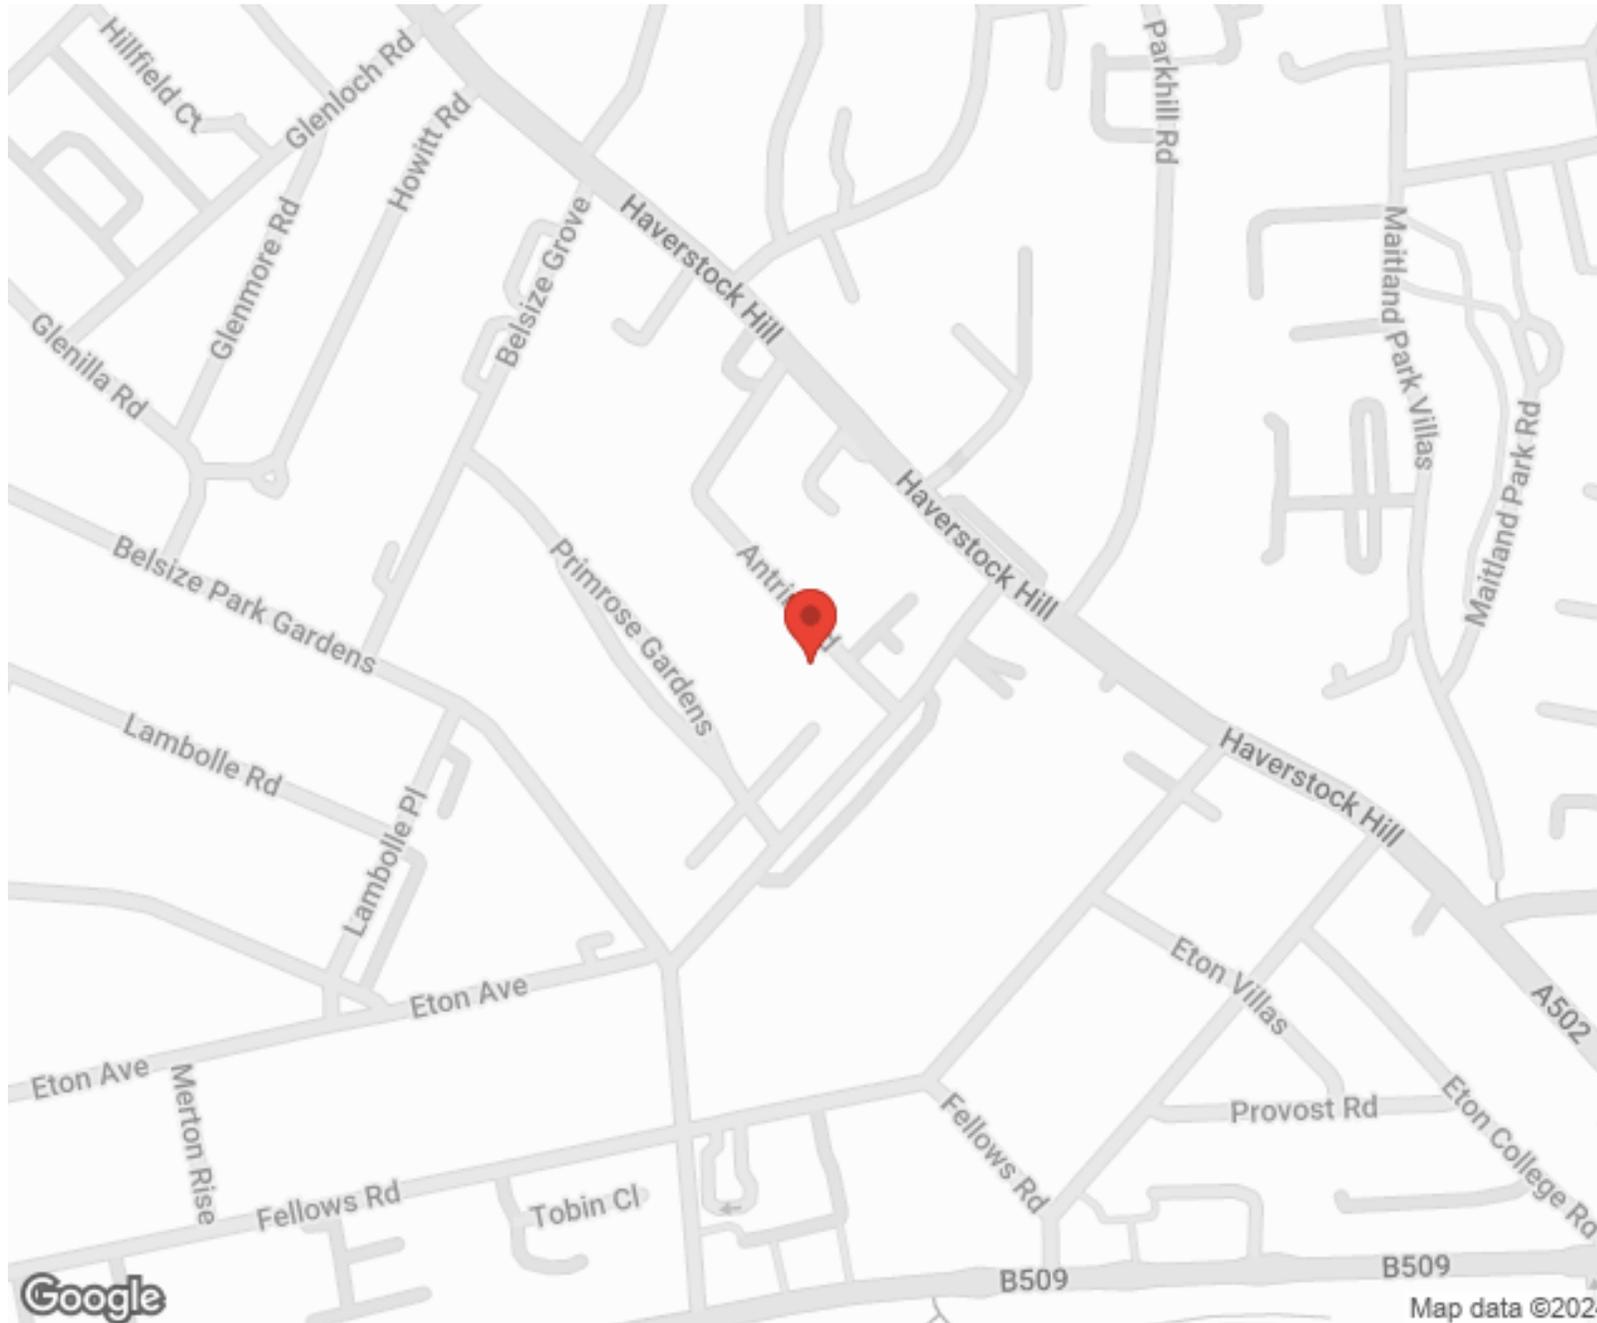



SCAN FOR MORE GOOGLE REVIEWS

Google  
★★★★★  
4.9 Stars | 132 Reviews

Find us on social media

- vitaproperties
- VitaProperties
- VitaProperties

# Antrim Mansions

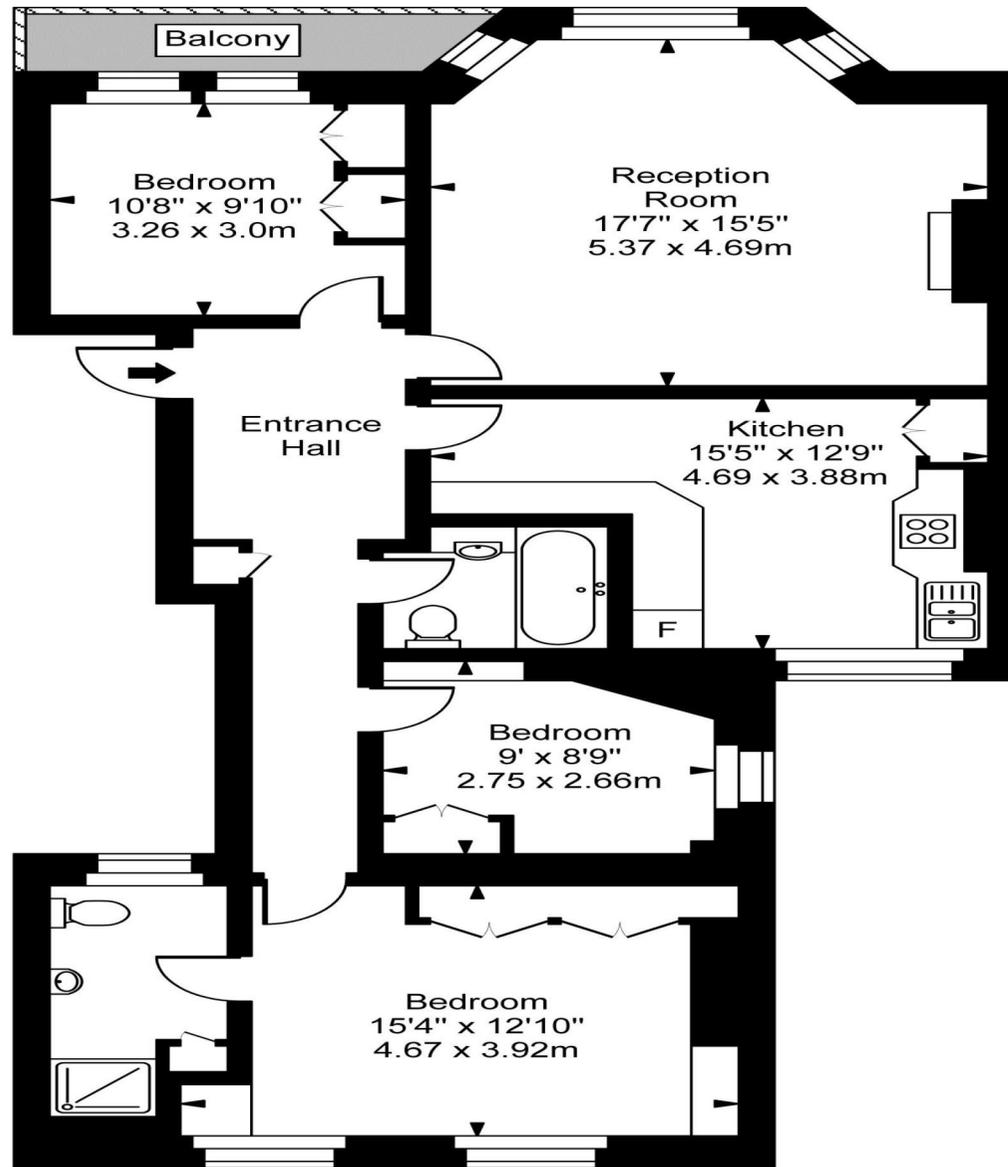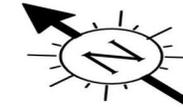

First Floor

Approx Gross Internal Area **1098 Sq Ft - 102.02 Sq M**

For Illustration Purposes Only - Not To Scale  
Floor plan by [www.creativeplanetlk.com](http://www.creativeplanetlk.com)