



Buckingham Palace Road, Westminster, London SW1W .| £923

- Managed
- Moments to Central London
- Modern
- Wooden Floors Throughout

- Set within a beautiful period conversion in Westminster
- Available Immediately

"Vita Properties have been tremendously helpful throughout the process of securing/renting my flat. Informative about the property, prompt communication, easy to use dashboard for sharing of information, and pleasant to work with. Highly recommend!"

Experience the epitome of central living with this exceptional two-bedroom apartment located on the first floor of a period conversion in the heart of Westminster. Impeccably refurbished to a very high standard, this flat offers a luxurious and contemporary living space.






Step inside and be greeted by the spaciousness and elegance of this beautifully designed apartment. The property features a large master bedroom with an en-suite bathroom and fitted storage, providing a tranquil retreat for relaxation. The second double bedroom also comes with fitted storage, offering ample space for your belongings. A second bathroom ensures convenience and privacy for all residents.

The highlight of the apartment is the large semi open-plan kitchen and living room, thoughtfully designed to create a seamless flow between cooking, dining, and lounging areas. The modern kitchen is equipped with high-end appliances and provides everything you need to unleash your culinary skills.

The living area offers a comfortable space to unwind and entertain, with plenty of room for dining with friends and family.

This apartment boasts a range of desirable features, including wood floors that add warmth and character, high ceilings that create an airy atmosphere, and underfloor heating for optimal comfort throughout the year. Every detail has been carefully considered to enhance your living experience.

Situated in the heart of Westminster, this property offers unrivaled convenience and access to all that London has to offer. The closest tube station, Victoria, provides easy connections to the District, Piccadilly, and Circle lines, allowing you to explore the city with ease.

 Flat  
 Available  
to Let  
 x 2  
 x 1  
 x 2

SCAN FOR  
A VIDEO  
WALKTHROUGH



Oliver Kent

 [oliver.kent@vitaproperties.uk](mailto:oliver.kent@vitaproperties.uk)  
 +4477 7274 0351



"I was very impressed with Vita and their network of buyers. When the sale of my flat fell through (twice) they worked extremely hard to find new buyers in a difficult market - thank you!"

---





"Working with Vita properties has been a smooth experience! No complaints at all. Our letting agent, Diana has been fantastic and very helpful throughout the whole process. I would highly recommend both Vita properties and Diana."

---



"I used Vita properties to find a flat recently and it was an overall professional, personalised and positive experience. Saira went the extra mile to accommodate to our needs and quick to help us whenever possible."


---



MORE INFO, PICTURES,  
CONTACT ON  
OUR WEBSITE



"Vita Properties is a very professional agency. My experience with them was incredible and the entire team was very helpful and kind throughout the renting process. I'd highly recommend!"

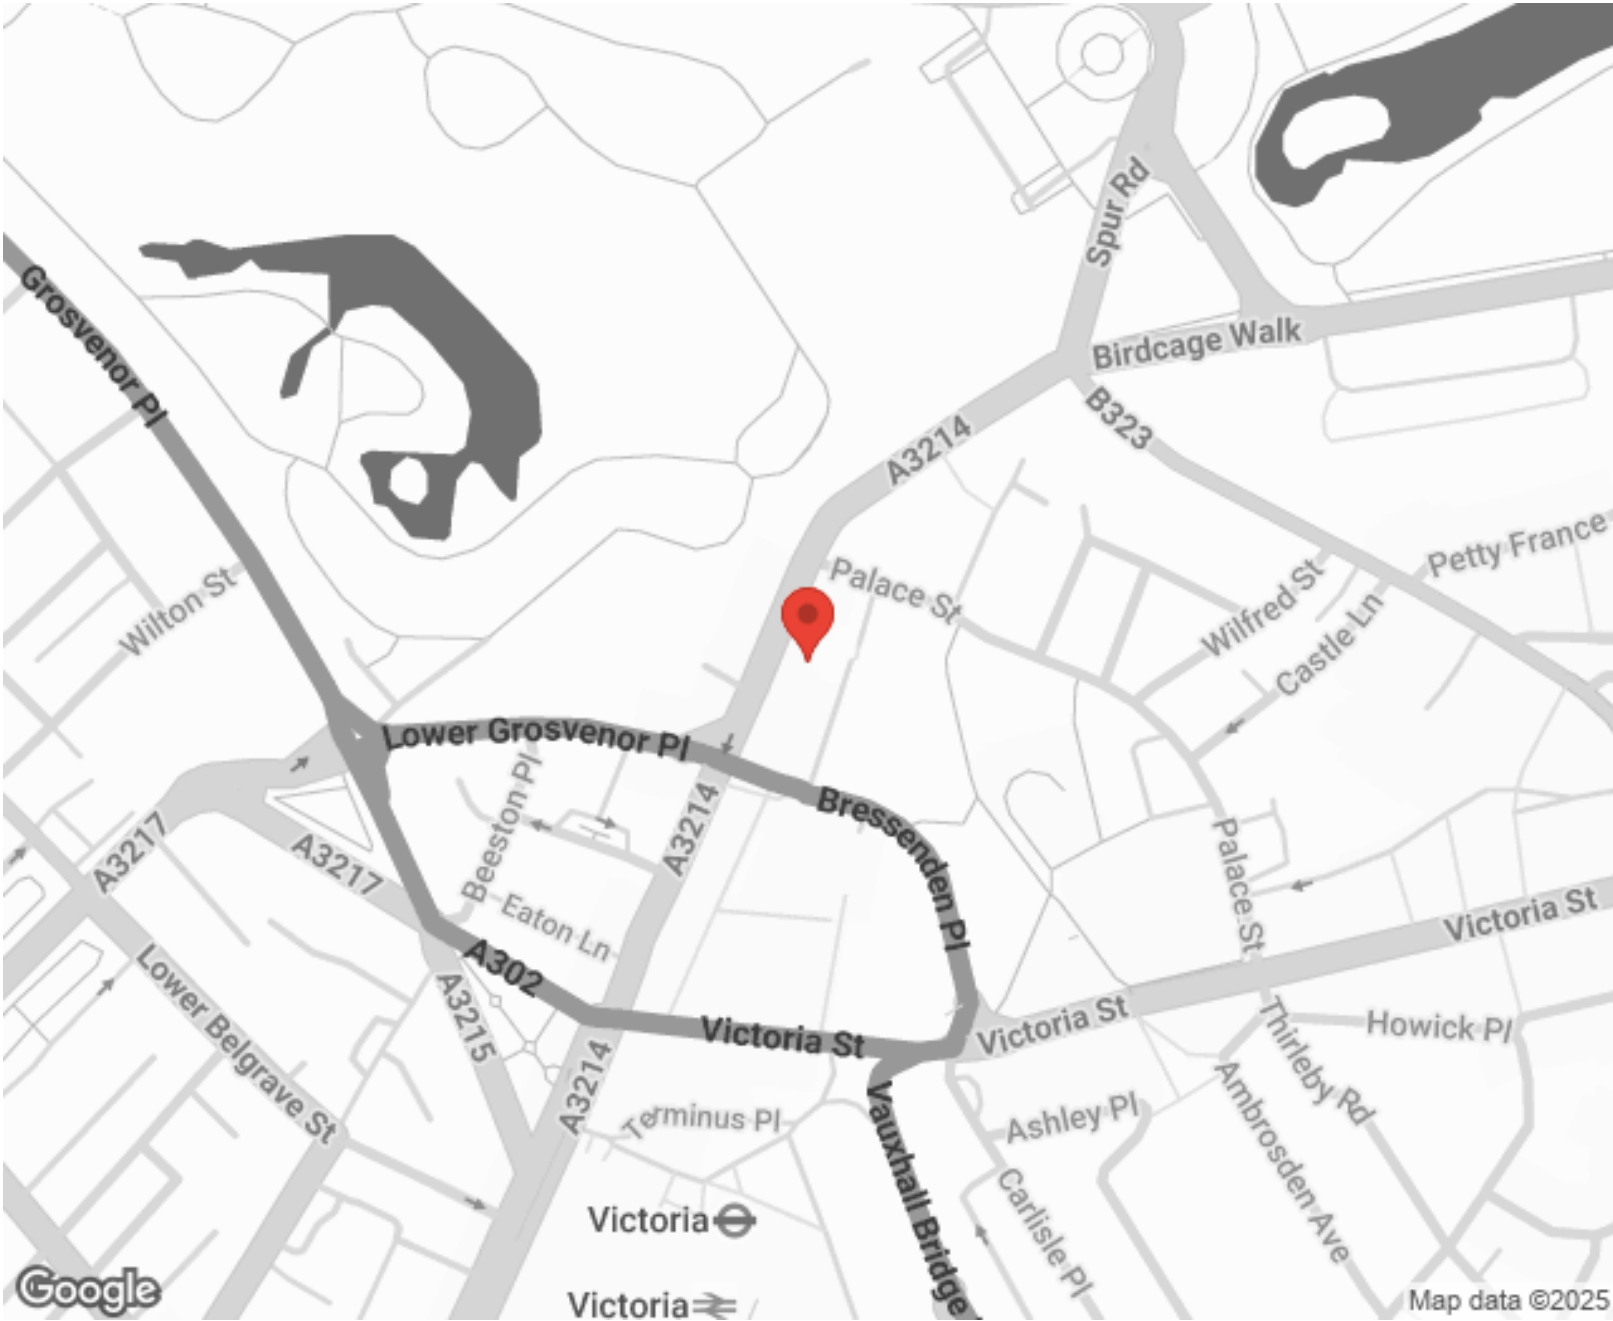

**Energy rating and score**

This property's current energy rating is C. It has the potential to be C.

[See how to improve this property's energy efficiency.](#)

Score	Energy rating	Current	Potential
92+	A		
81-91	B		
69-80	C	71 C	74 C
55-68	D		
39-54	E		
21-38	F		
1-20	G		

The graph shows this property's current and potential energy rating.

SCAN FOR MORE  
GOOGLE REVIEWS



Google



4.9 Stars | 132 Reviews

Find us on social media



vitaproperties




VitaProperties



VitaProperties

# Buckingham Palace Road

Approx. Gross Internal Area 958 Sq Ft - 89.00 Sq M

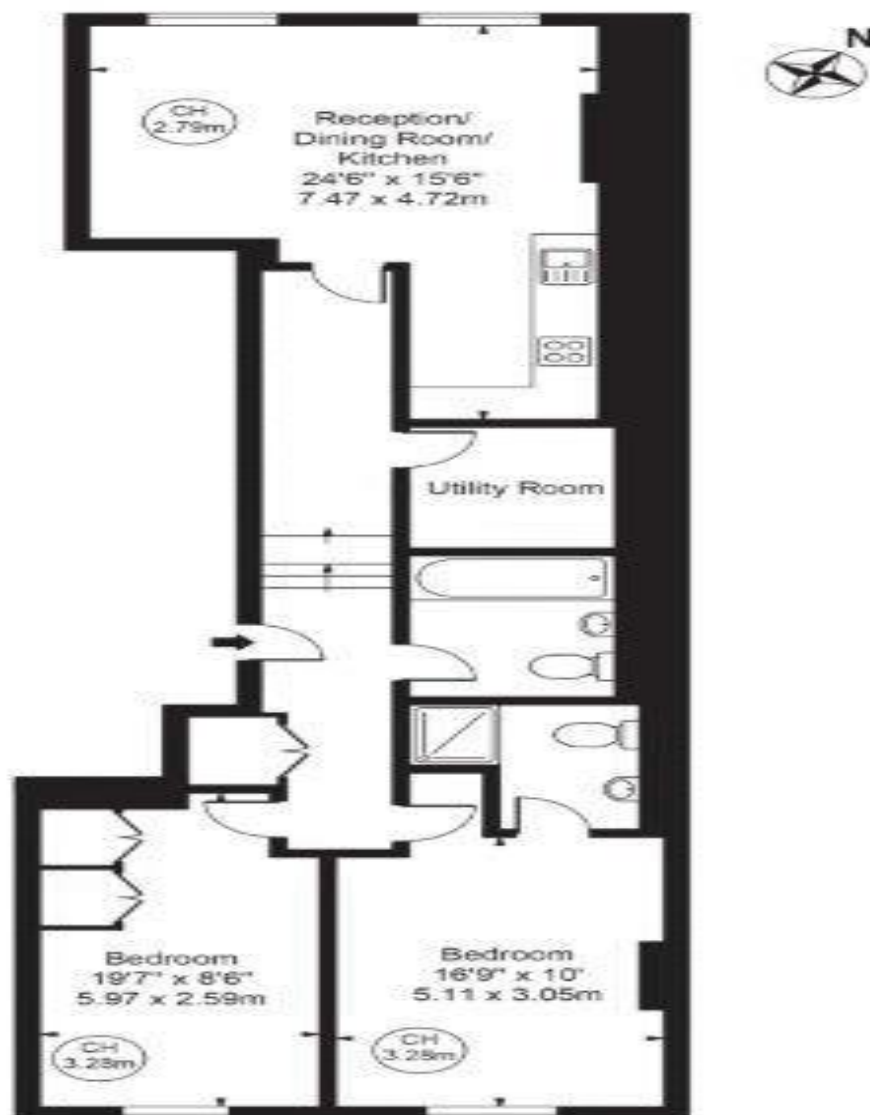

First Floor

For Illustration Purposes Only - Not To Scale

This floor plan should be used as a general outline for guidance only and does not constitute in whole or in part an offer or contract. Any intending purchaser or lessee should satisfy themselves by inspection, searches, enquiries and full survey as to the correctness of each statement. Any areas, measurements or distances quoted are approximate and should not be used to value a property or be the basis of any sale or let.